



REV.	REVISION NOTE	DATE	BY
A	Stage 3_Issued for Cost Plan	04/08/23	JK
B	PLANNING ISSUE	14/12/23	JK




Section GG
1 : 100

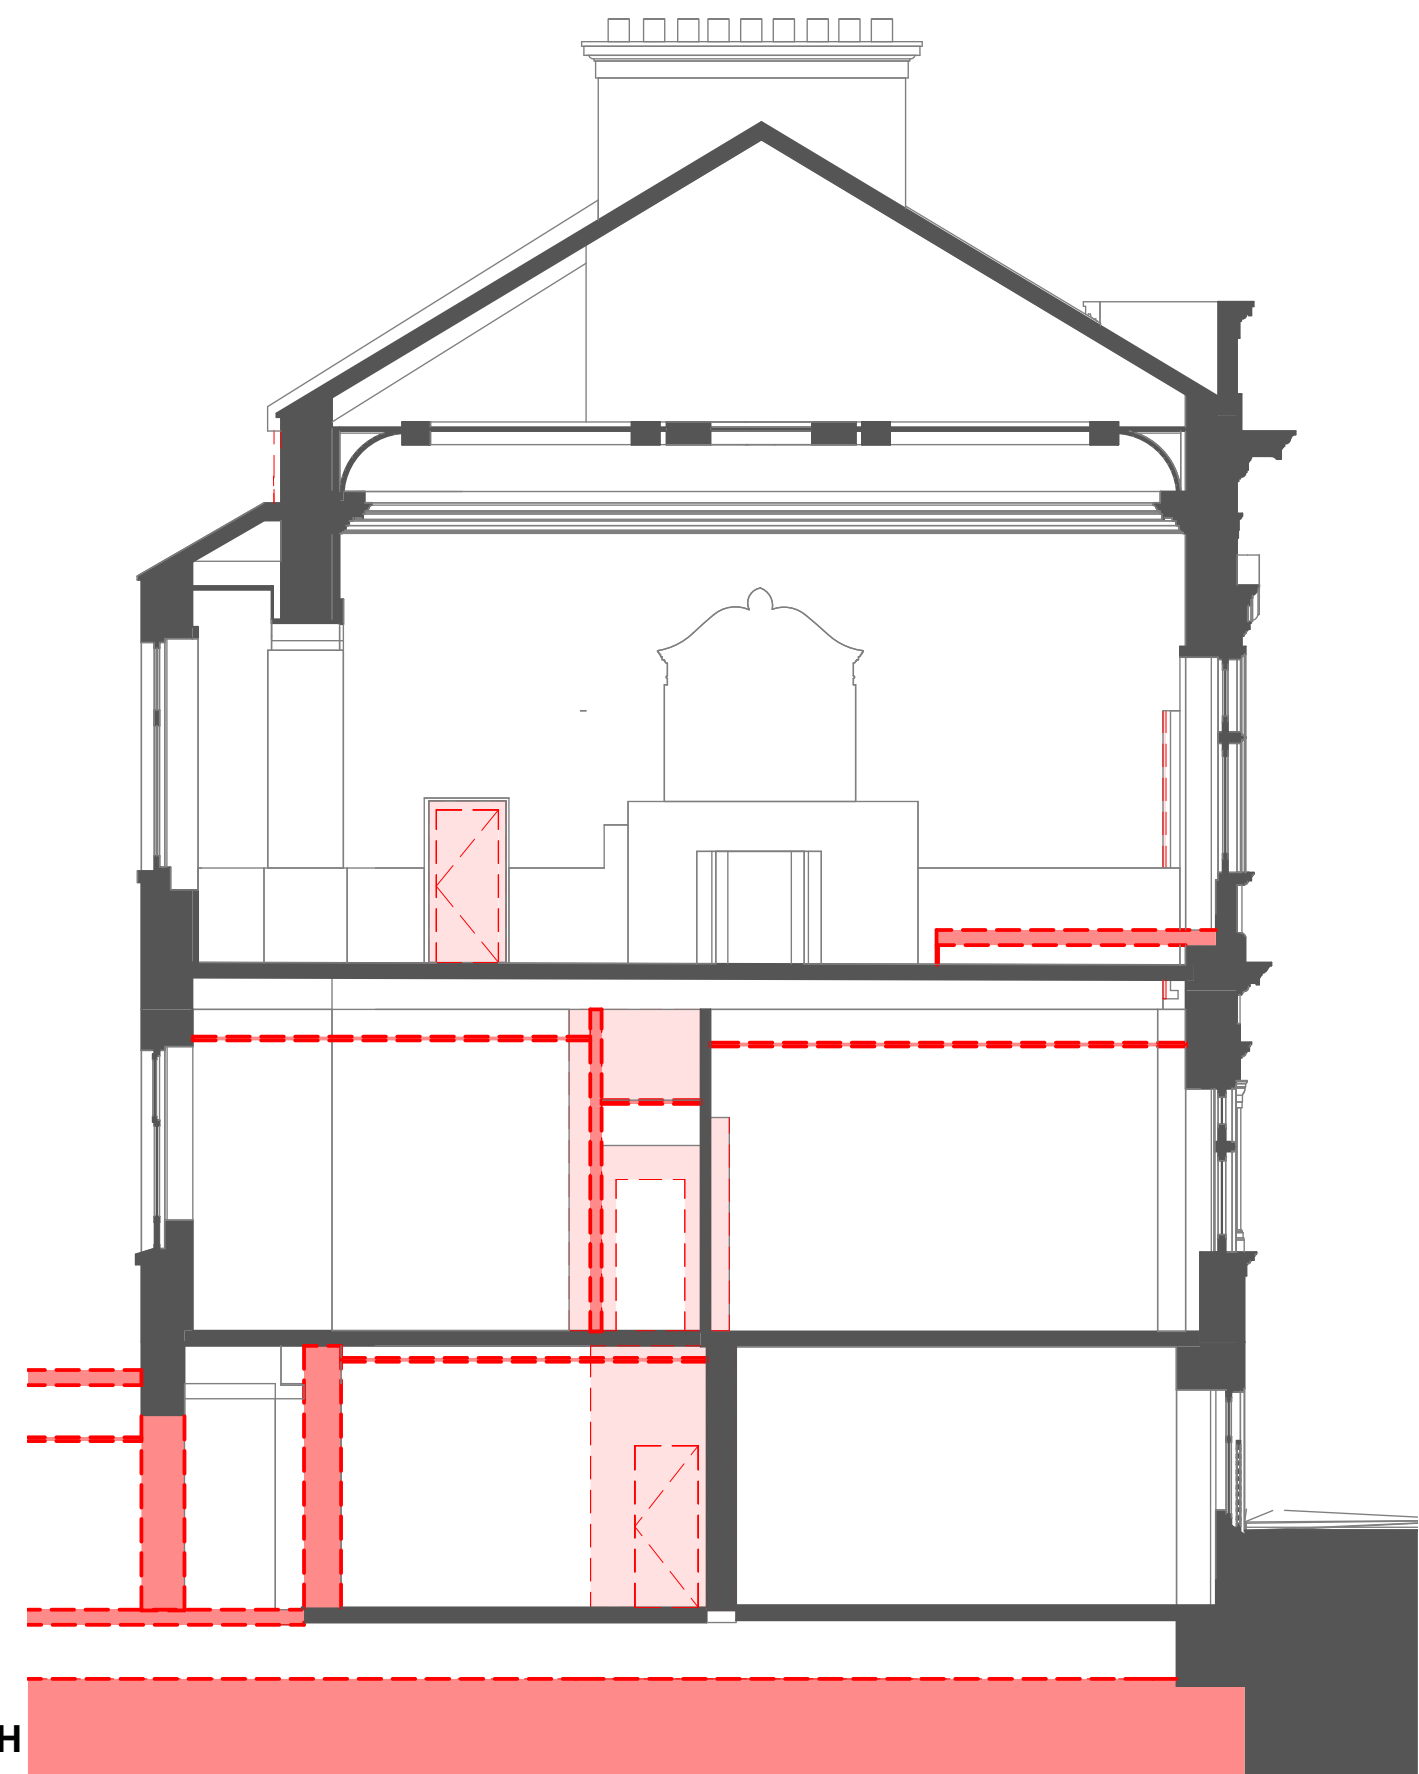

Section H
1 : 100

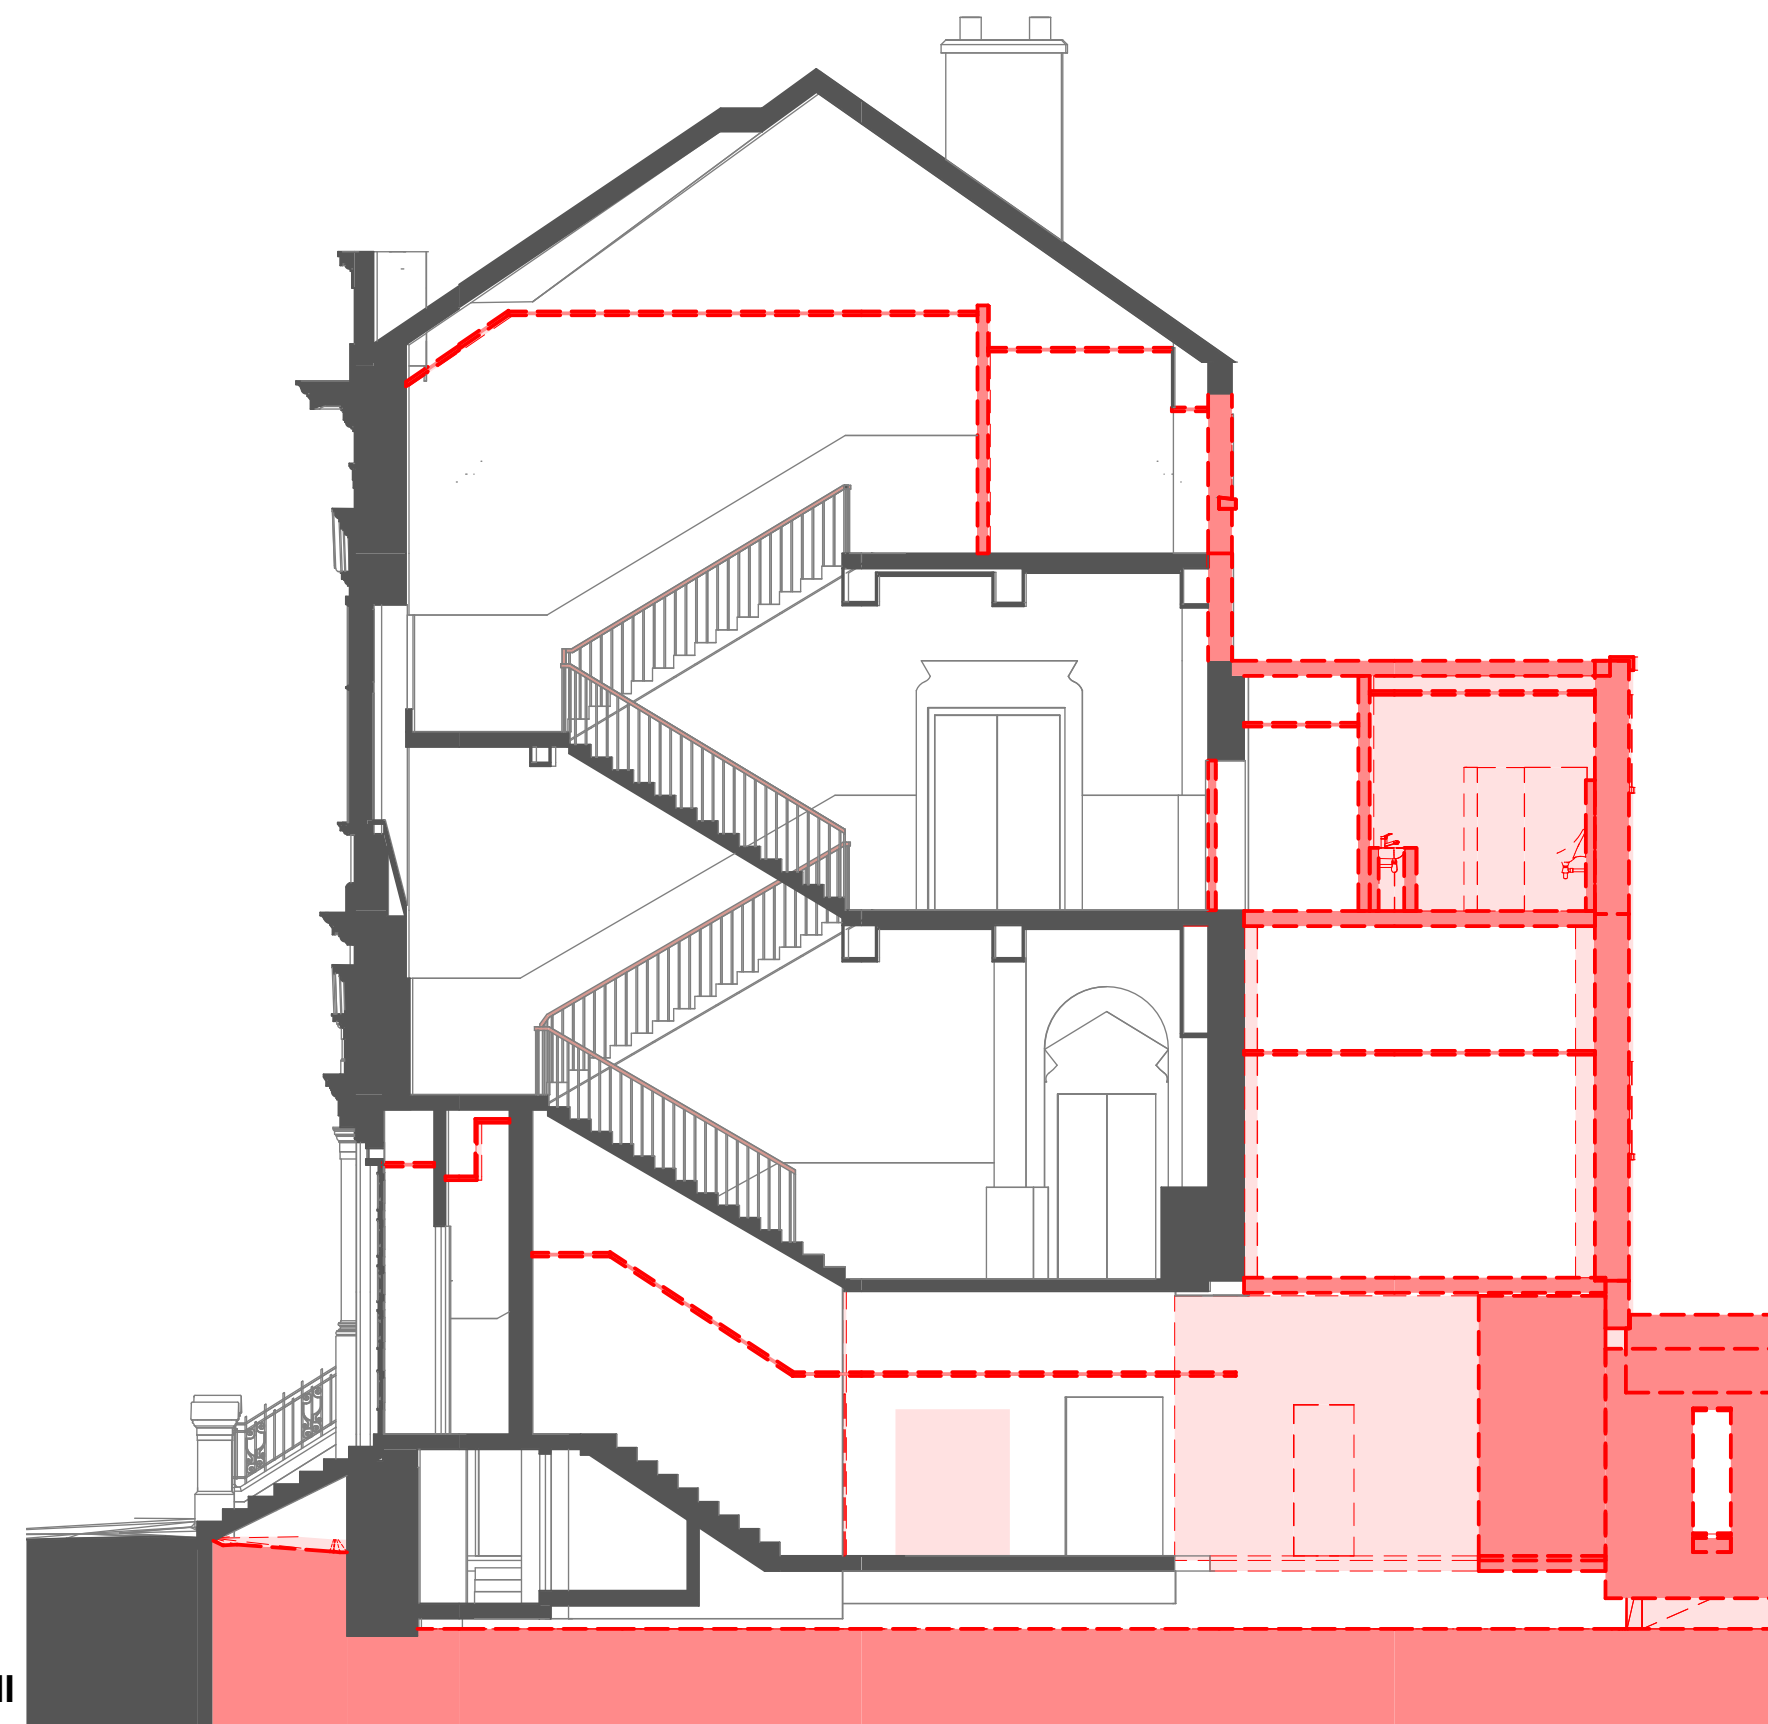

Section II
1 : 100

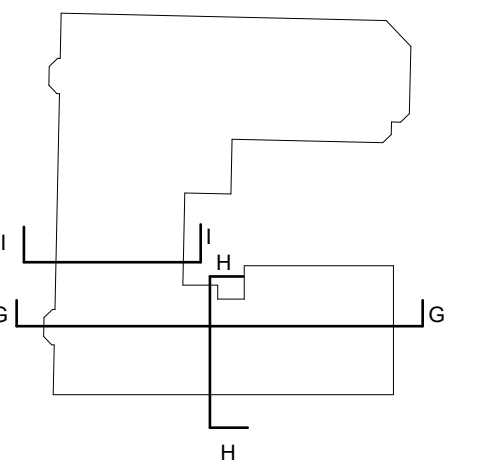

NOTES -
DO NOT SCALE FROM DRAWING
ALL DIMENSIONS TO BE CHECKED ON SITE PRIOR TO THE START OF ANY WORK AND ANY DISCREPANCIES NOTIFIED IN WRITING.
REFER TO ENGINEERS' DRAWINGS FOR ALL STRUCTURAL, HEATING, LIGHTING, POWER, EXTERNAL AND UNDERGROUND DRAINAGE AND VENTILATION INFORMATION
ALL BUILDING WORKS TO COMPLY IN ALL RESPECTS TO CURRENT BUILDING STANDARDS FOR COUNTRY IN WHICH SITE IS LOCATED.

PLANNING

CLIENT -
Collective Architecture
PROJECT -
Kildonan Street

DRAWING -
Demolition Sections 3

DATE	BY	SCALE	
AUG 2023	MM	As indicated @ A1	
JOB NO	CHKD	DRWG NO	REV.
20240	-	DM_003	B

COLLECTIVE ARCHITECTURE

MERCAT BUILDING, 26 GALLOWGATE, GLASGOW, G1 5AB
TELEPHONE +44(0)141 552 3001 FAX +44(0)141 552 3888
24 AINSLIE PLACE, EDINBURGH, EH3 6AJ
TELEPHONE +44 (0)131 516 2270
EMAIL INFO@COLLECTIVEARCHITECTURE.CO.UK
WWW.COLLECTIVEARCHITECTURE.CO.UK

