


FENCE  
(1.8 M HIGH)

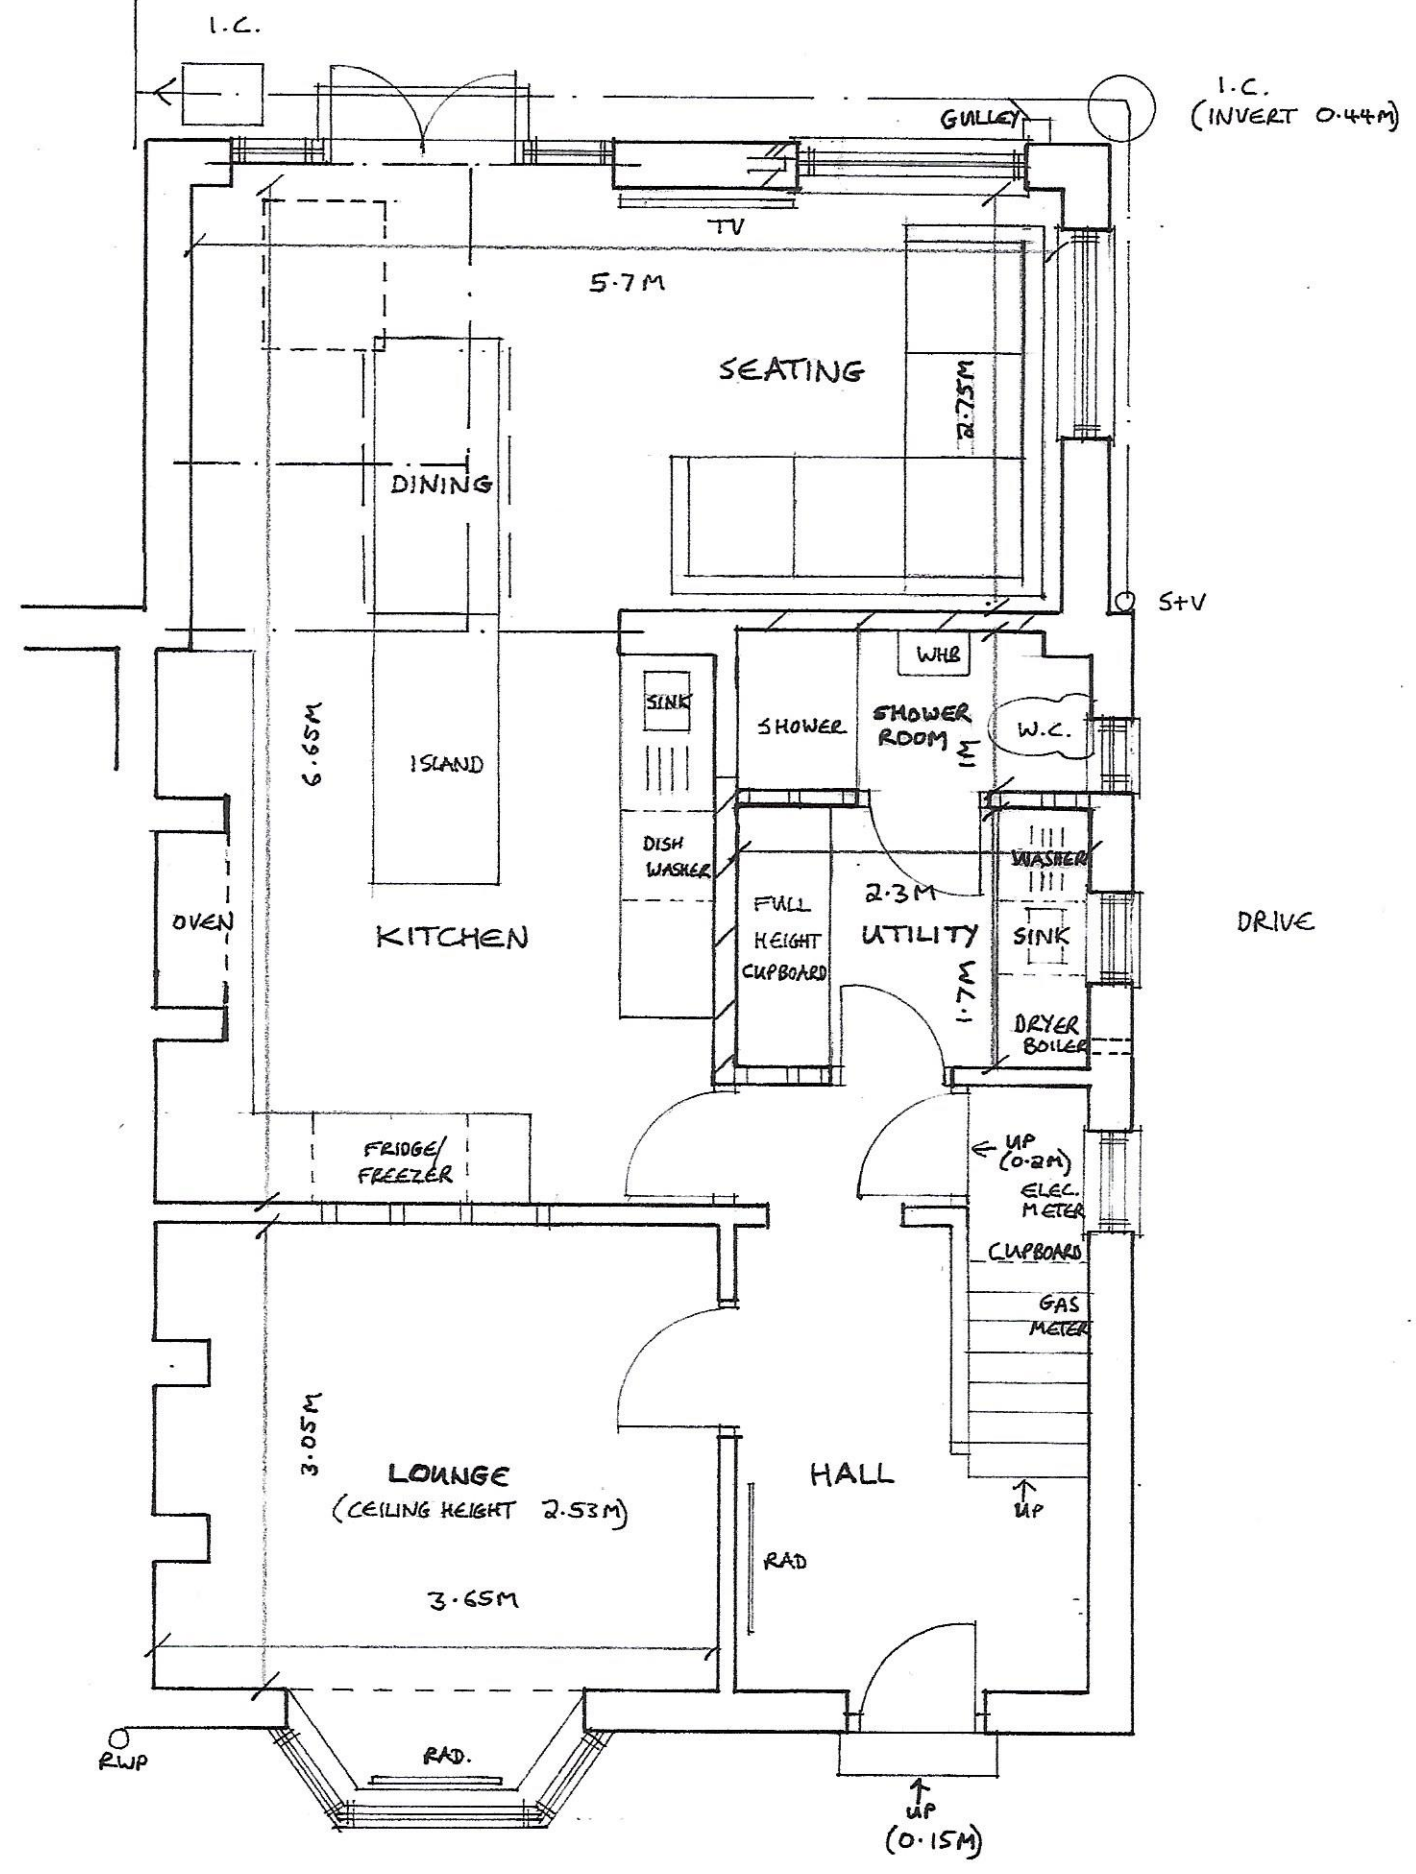

**PROPOSED GROUND FLOOR**

Address:		12 CARTWRIGHT STREET SHIREOAKS S81 8NJ	
Client:	MR + MRS D. PROUDMAN		
Drg No:	354 / 4 A		
Date:	6.10.23	Scale:	1:50 @ A3



Grove House, Lidsters Lane,  
South Anston, Sheffield S25 5BB

M. 07792 527 531  
T. 01909 566 000

james@clayarchitecturaldesigns.co.uk  
clayarchitecturaldesigns.co.uk

This drawing is copyright. Contractors must check all dimensions on site and report any discrepancies immediately to Clay Architectural Designs Ltd. Registered in England and Wales No. 11187238