


FENCE
(1.8 M HIGH)

GARAGE

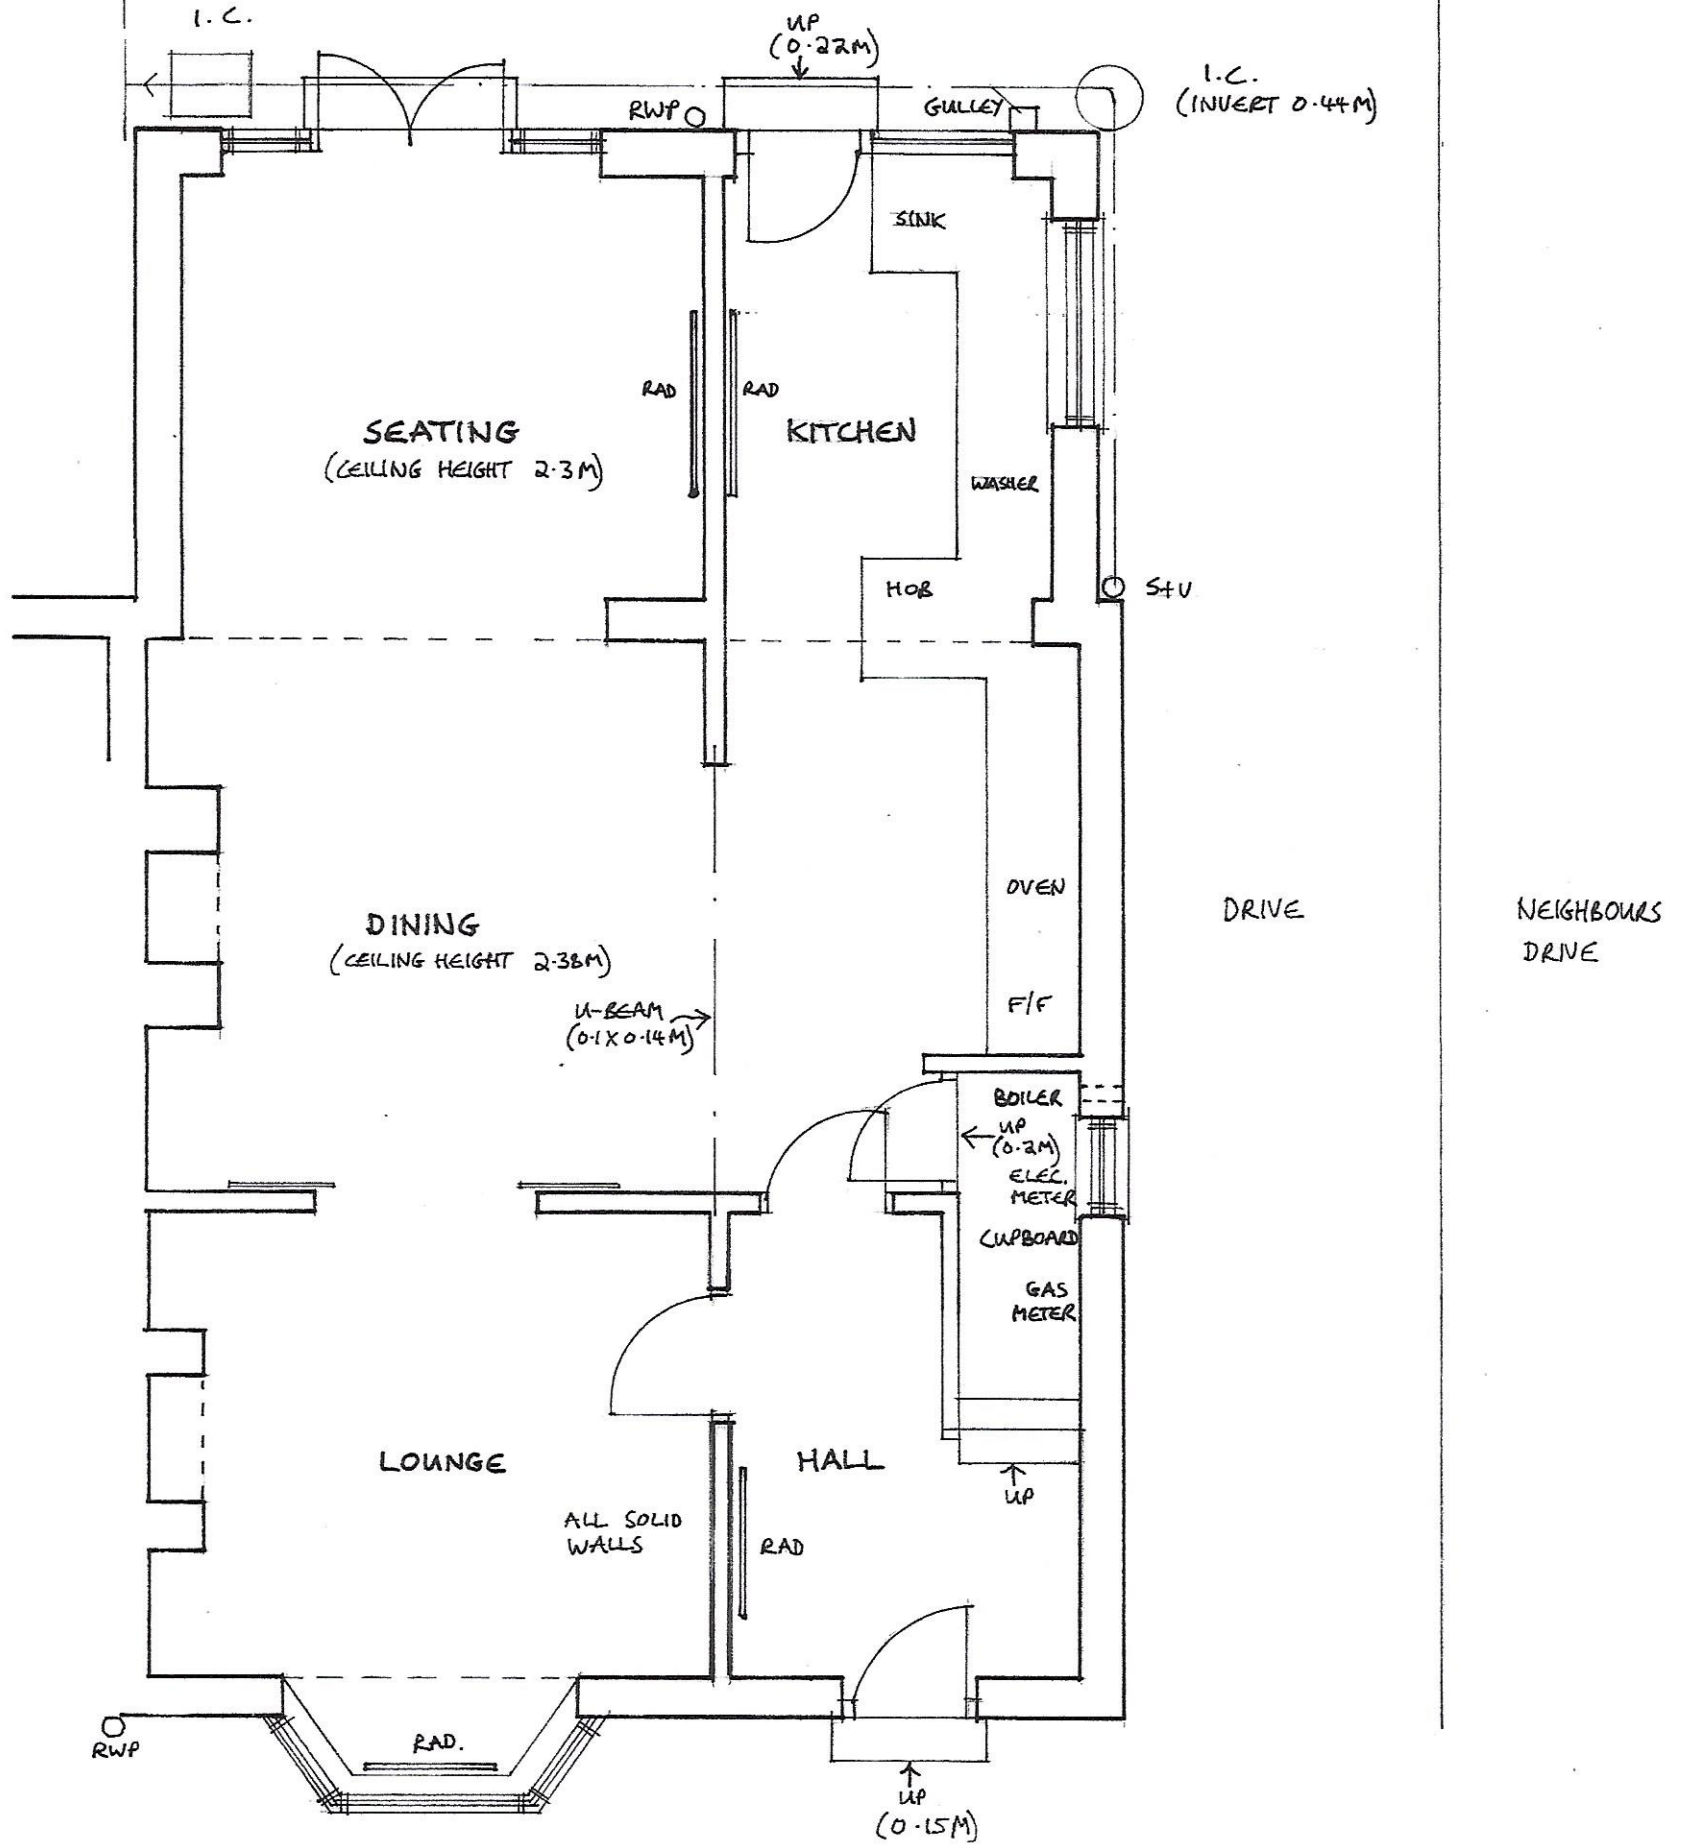

EXISTING GROUND FLOOR

| | | | |
|----------|----------------------|--|-----------|
| Address: | | 12 CARTWRIGHT STREET SHIREOAKS S81 8NJ | |
| Client: | MR + MRS D. PROUDMAN | | |
| Drg No: | 354 / 1 | | |
| Date: | 5.10.23 | Scale: | 1:50 @ A3 |



M. 07792 527 531
T. 01909 566 000

Grove House, Lidsters Lane,
South Anston, Sheffield S25 5BB

james@clayarchitecturaldesigns.co.uk
clayarchitecturaldesigns.co.uk

This drawing is copyright. Contractors must check all dimensions on site and report any discrepancies immediately to Clay Architectural Designs Ltd. Registered in England and Wales No. 11197238