




01 EXISTING FRONT / REAR SECTION
Scale: 1 : 100 @A3

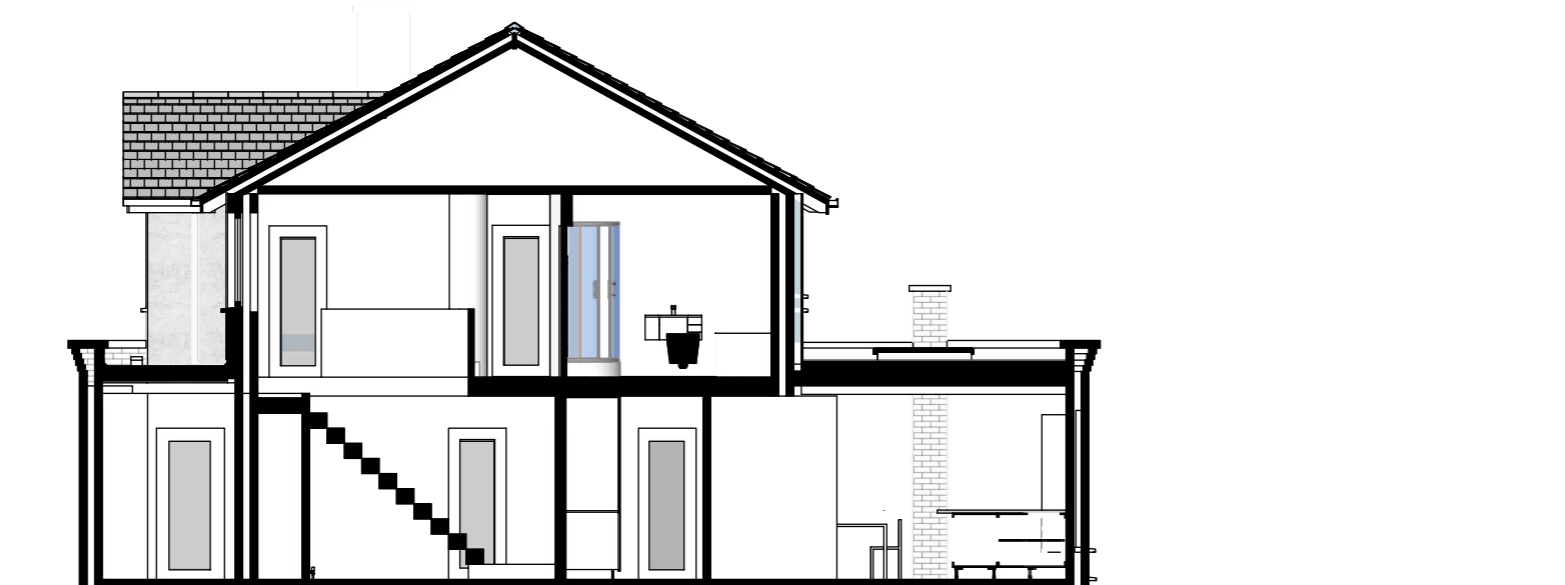

02 PROPOSED FRONT / REAR SECTION
Scale: 1 : 100 @A3

Title:
107 Dunstan Crescent
Sparken Hill
Worksop
Notts, S80 1AG

Description:
EXISTING & PROPOSED HOUSE
SECTIONS

Drawn: T.Shelley **Date:** 24.11.2023 **Scale:** As Shown

Page: 14 **Drawing:** EX-PR-SEC **Rev:** 1.0

