
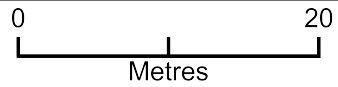


showing site of beech tree

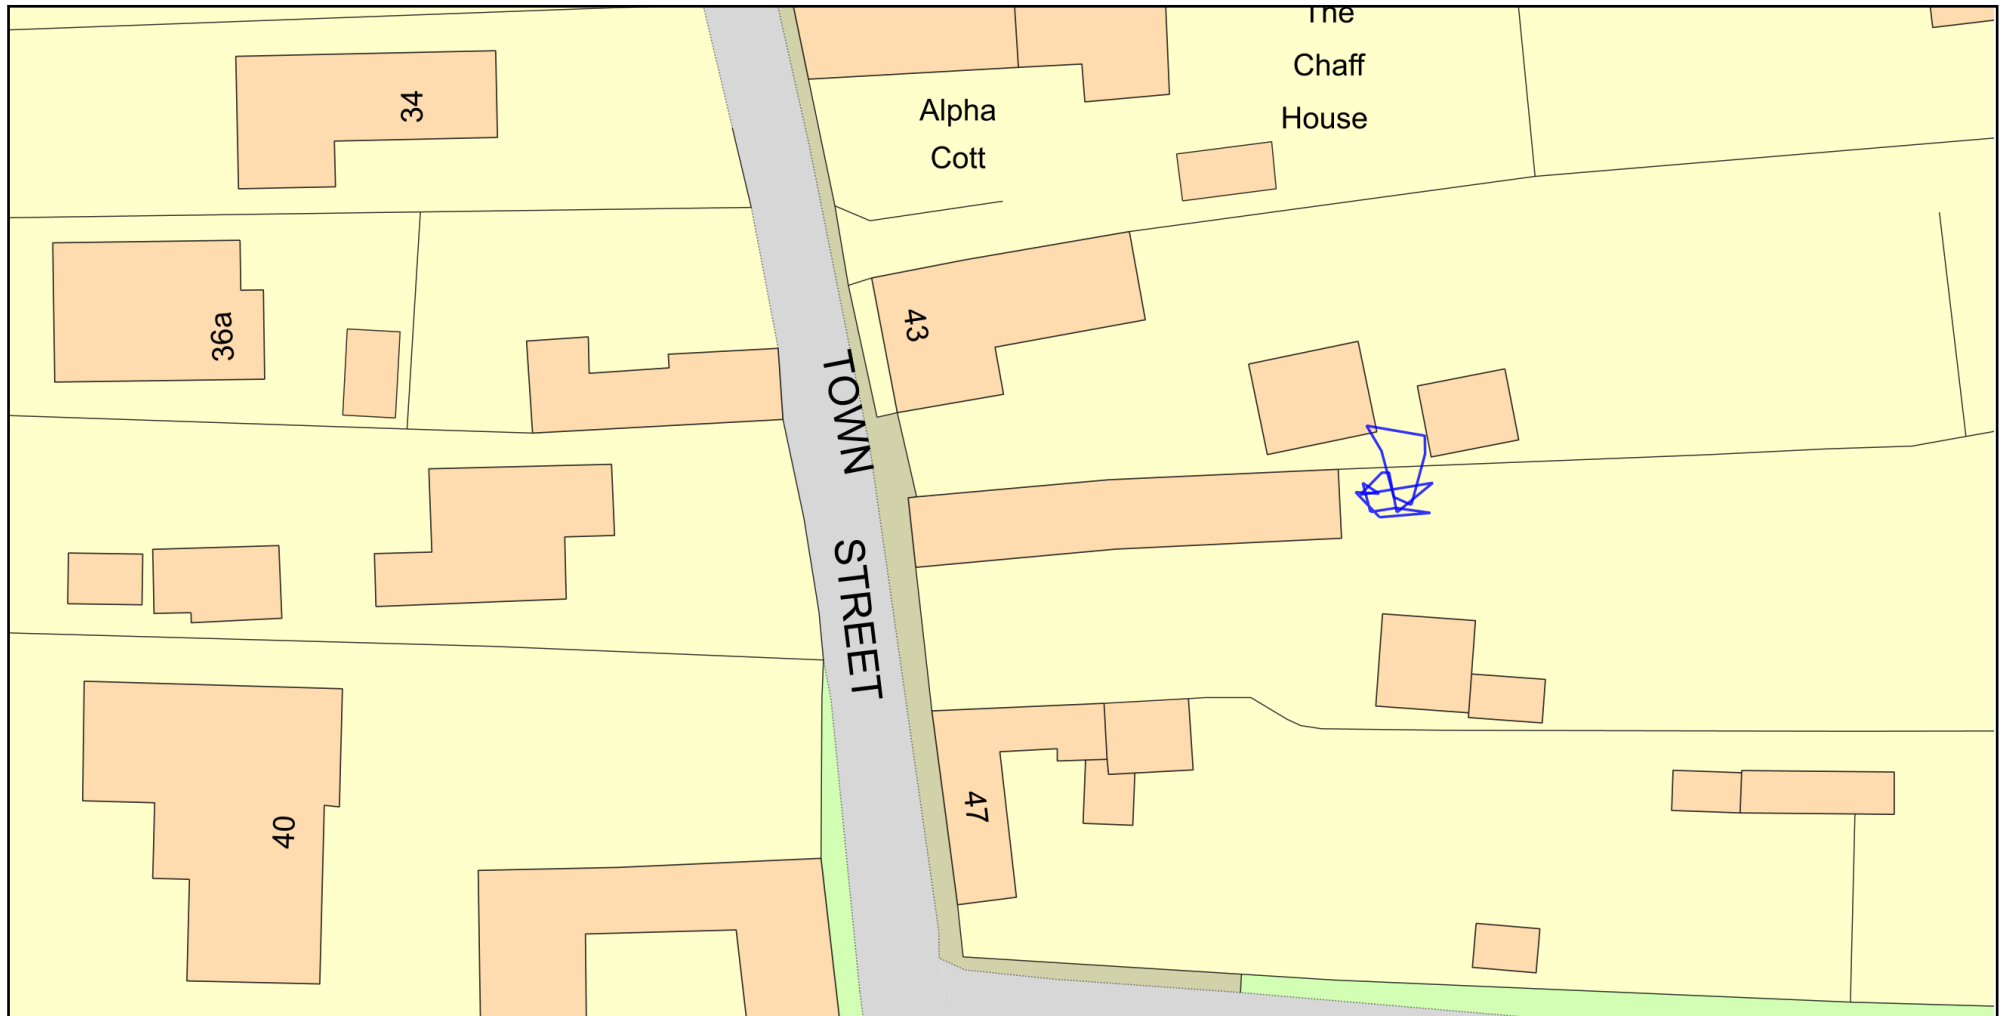

Plan Produced for: aileen hallas

Date Produced: 05 Dec 2023

Plan Reference Number: TQRQM23339113102071

Scale: 1:500 @ A4