


FOR PLANNING PURPOSES ONLY



(10) 001

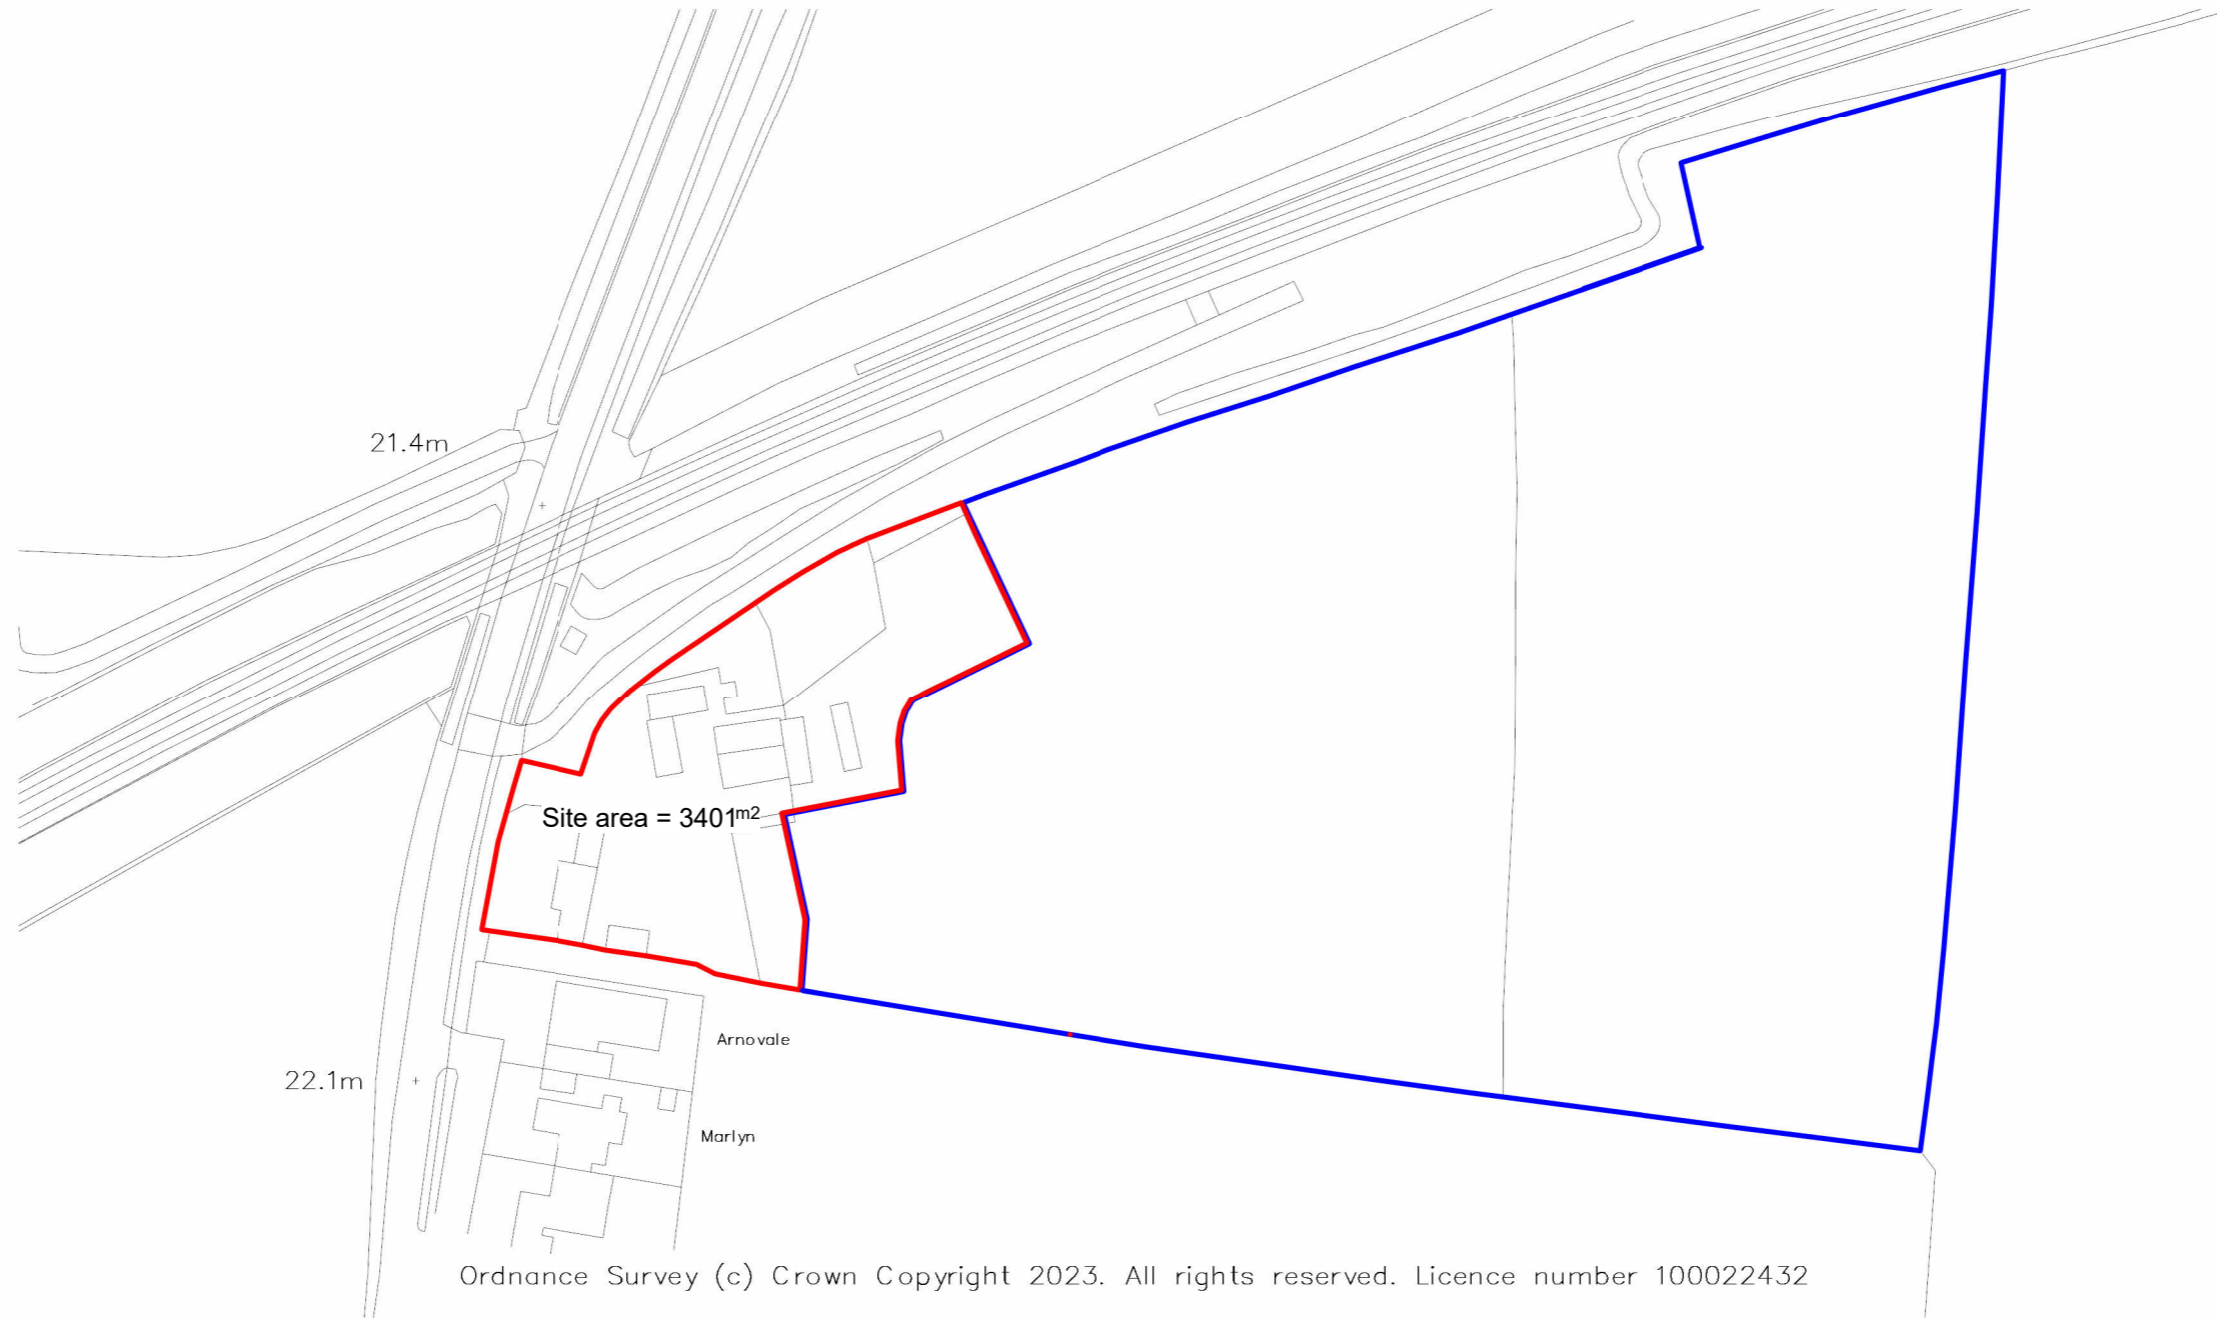

Ordnance Survey (c) Crown Copyright 2023. All rights reserved. Licence number 100022432

Site Location Plan
1 : 1250

05.12.2023
Date
3A
Rev

Planning Issue
Comment

Client: Mr T. Vernon
Project Title: Proposed garage at Welham House Main Street Welham Nottinghamshire DN22 0SJ
Drawing Title: Site Location Plan
Status: Stage 3
Date: 05.12.2023

Project No. 0462
Drawing No. 001
Rev: 3A Series: **10**
LINESTYLE STUDIO

Size: **A3**
Scale: **1 : 1250**

4 Pelham Court
Pelham Road
Nottingham NG5 1AS
Tel: +44 (0)115 727 0559
Email: design@linestyle.co.uk
www.linestyle.co.uk

Do not scale from this drawing - dimensions and levels to be checked on site by the contractor. The title, copyright and confidential information in this document belongs to Linestyle Studio. All rights reserved. You may not reproduce this document or disclose it to others without the written consent of Linestyle Studio.