


Contractors are to check all levels and dimensions before work is put in hand, and any discrepancies are to be referred to the architects

REV	DATE	DESCRIPTION	DWN	CHKD
-	00.00.00			

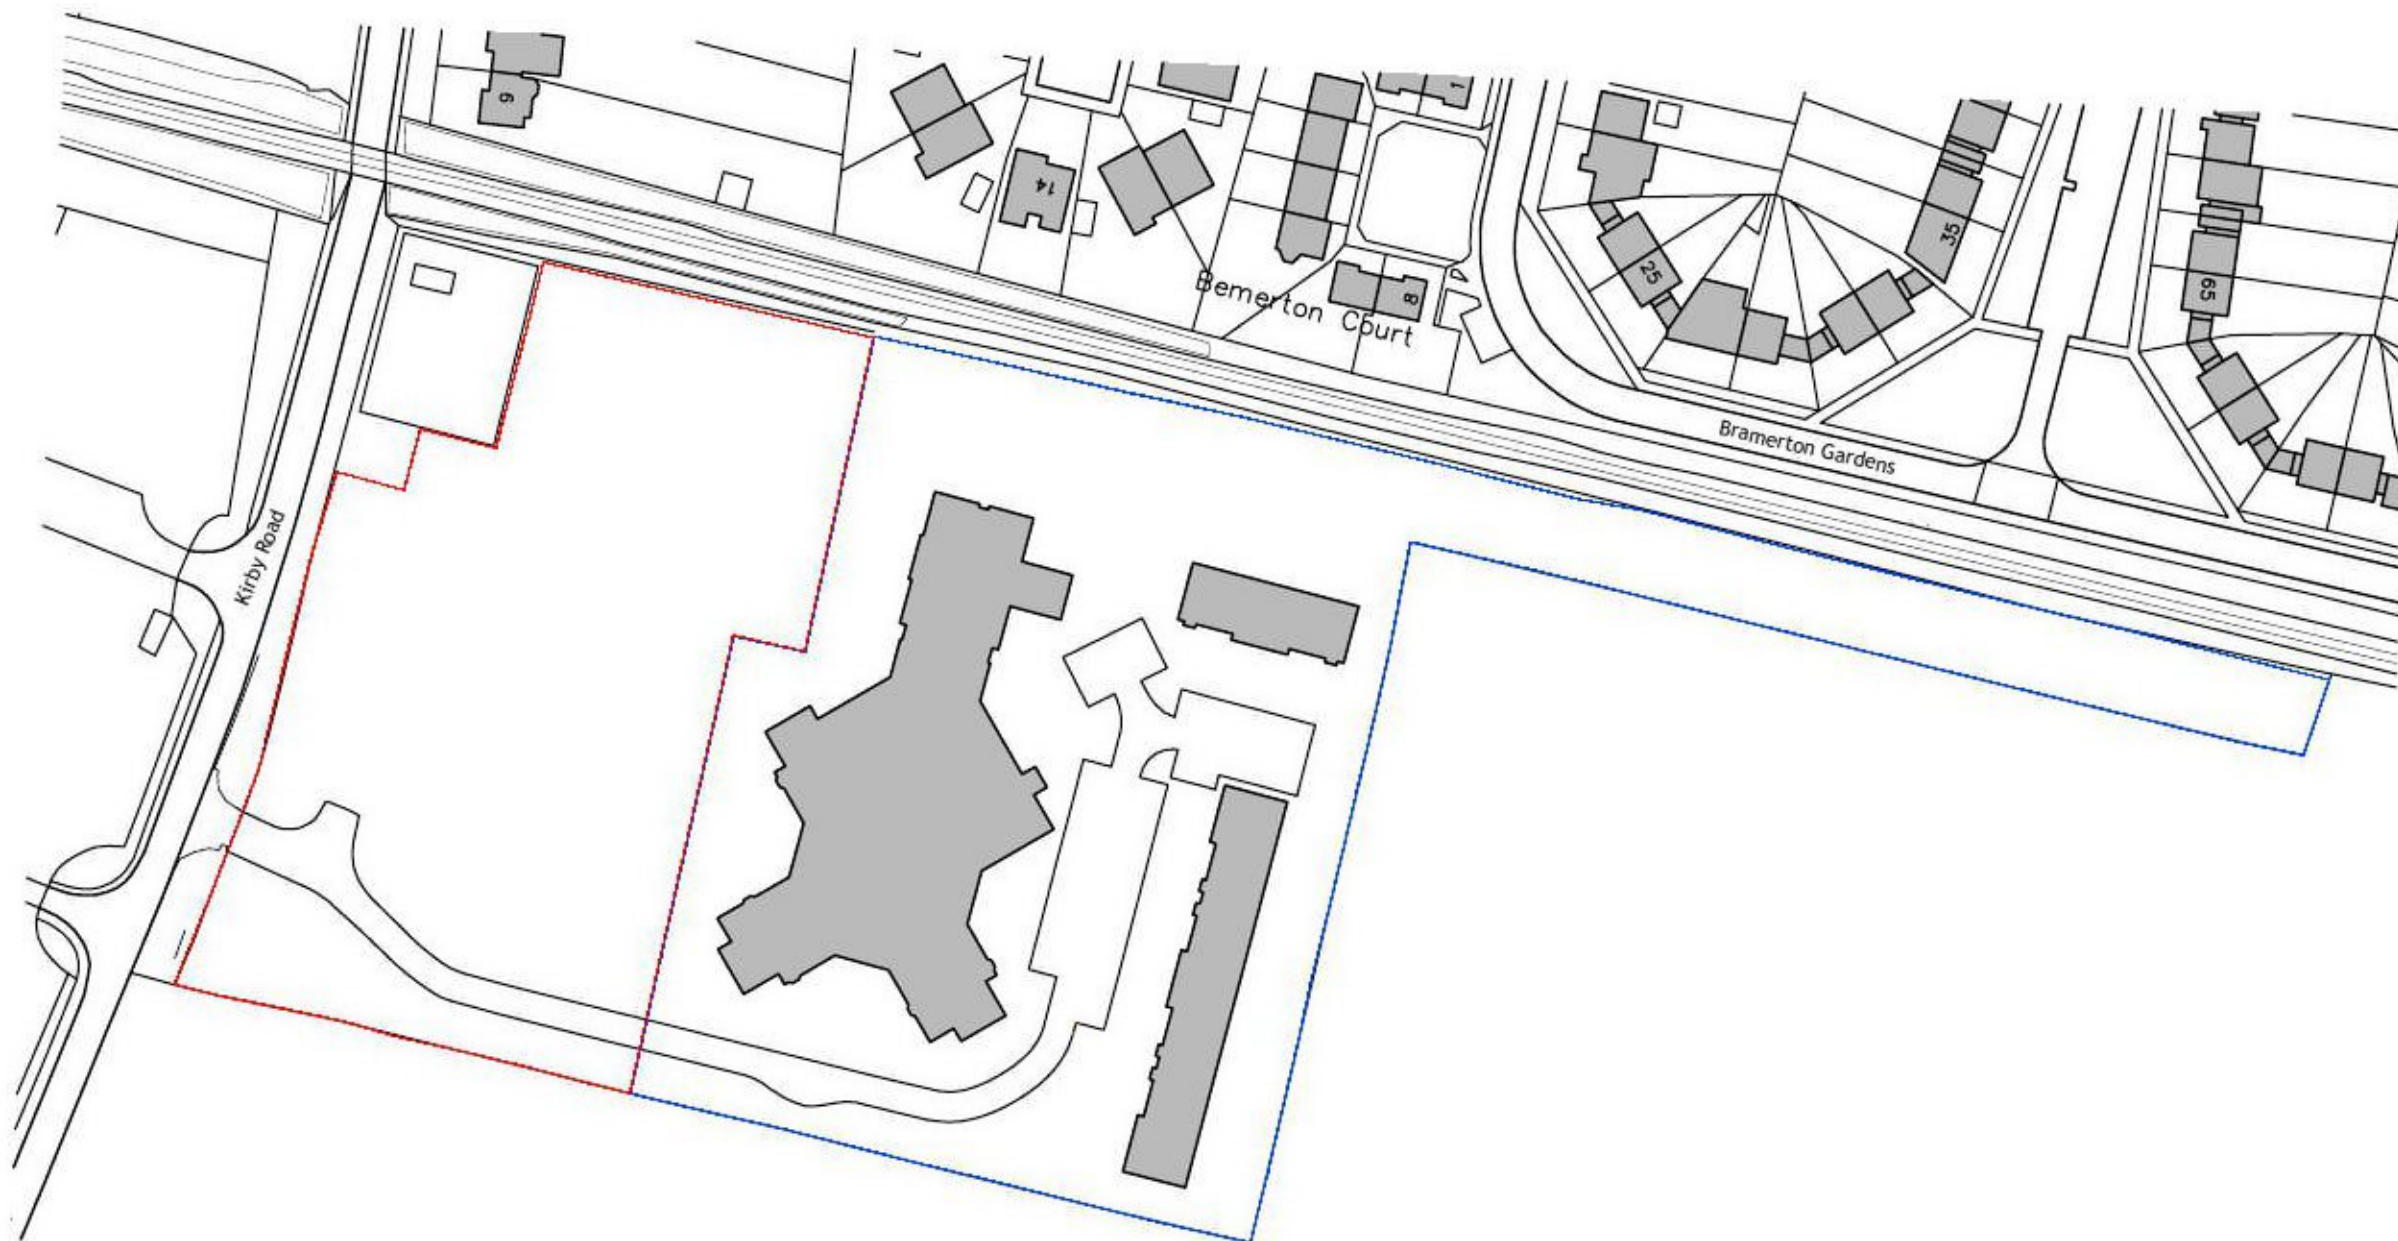

## Planning

**L A P**

Architects + Interior Designers Limited  
123 NEW LONDON ROAD, CHELSEA, LONDON, SW3 4JF



Phase 2 - Kirby Manor  
Kirby Cross, Essex

Pivotal Property Ltd

Site Location Plan

drawing number	8540 / 01	revision	
scale	1:1250 @ A3	drawn	ES
		date	July 2017

This drawing is the property of LAP Architects + Interior Designers Ltd. and shall not be copied or reproduced in any way in whole or in part without the express permission of LAP Architects + Interior Designers Ltd. Copyright © LAP Architects + Interior Designers Ltd.



Scale in metres