
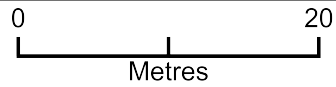


# Winter Cottage, Edith Road, Kirby-Le-Soken, CO13 0DH

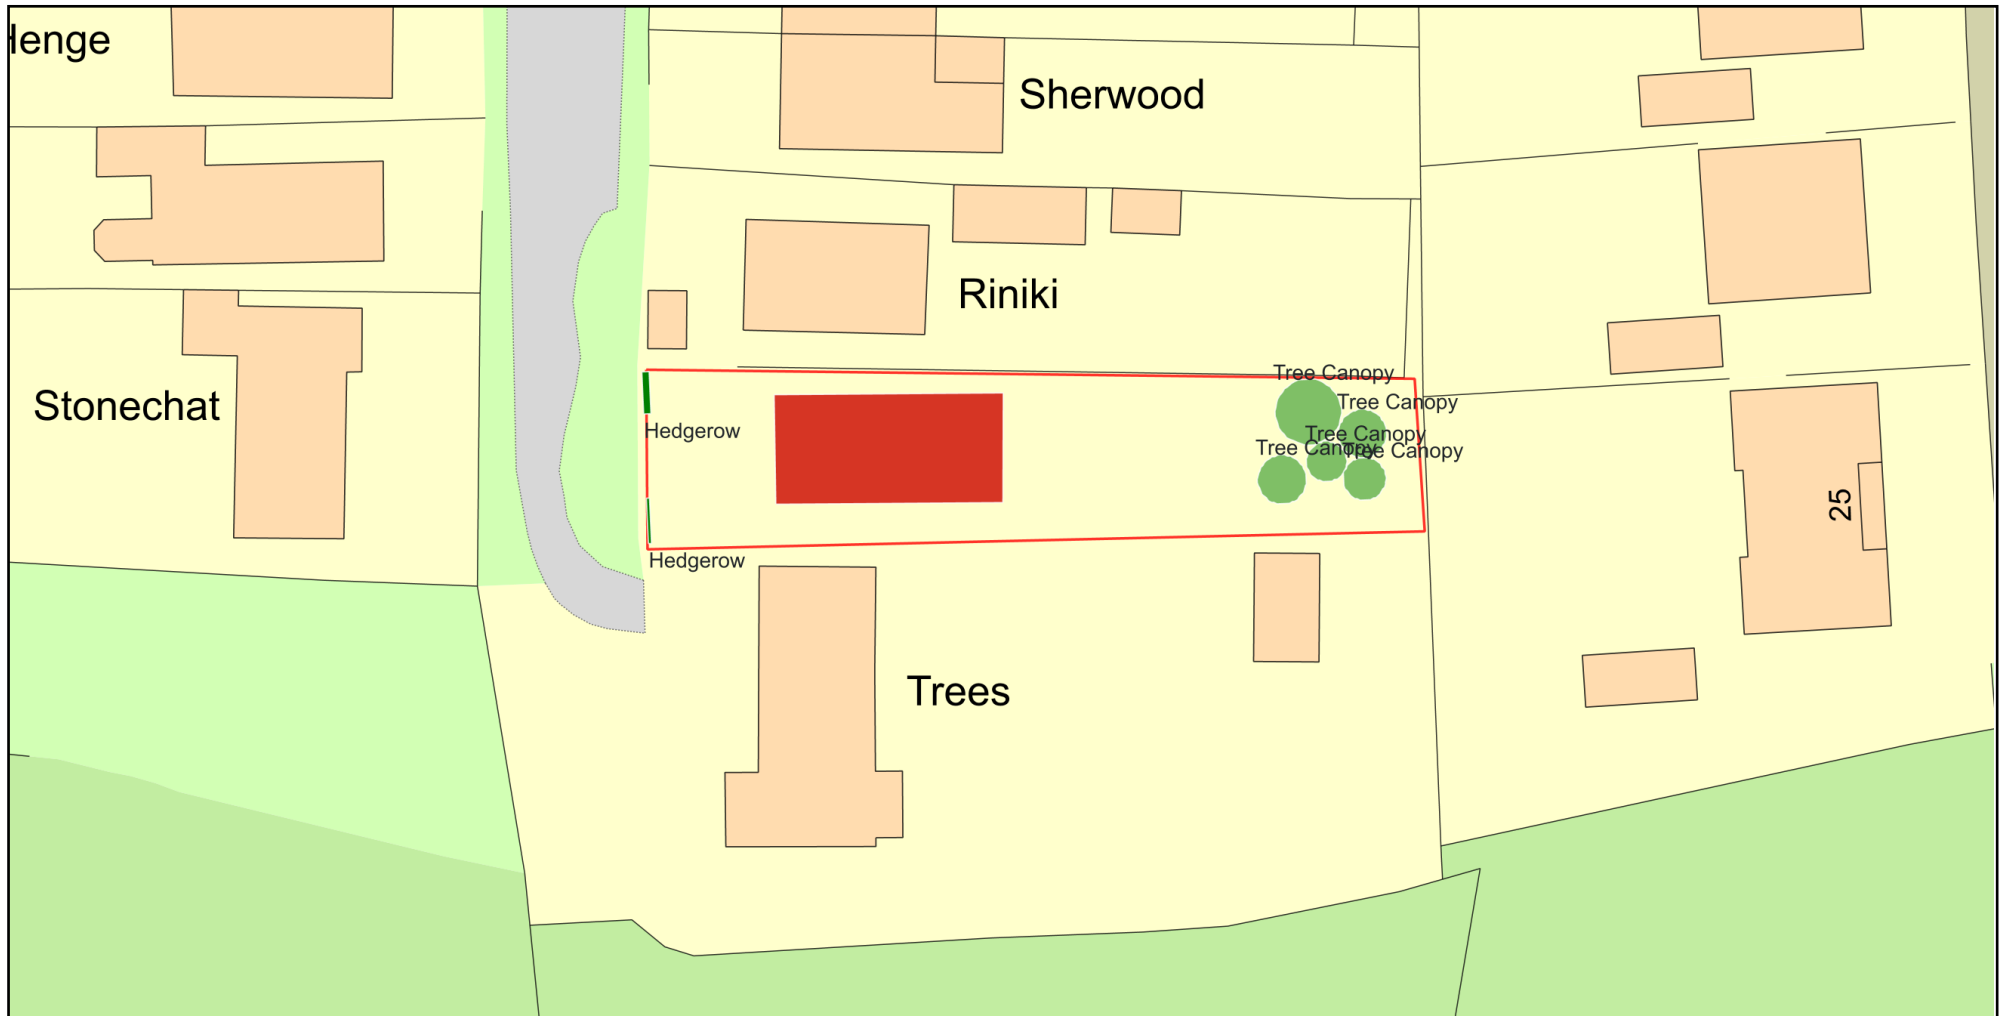

Plan Produced for: Peter and Lisa SMITH

Date Produced: 04 Dec 2023

Plan Reference Number: TQRQM23338211914419

Scale: 1:500 @ A4

© Crown copyright and database rights 2023 OS 100042766