
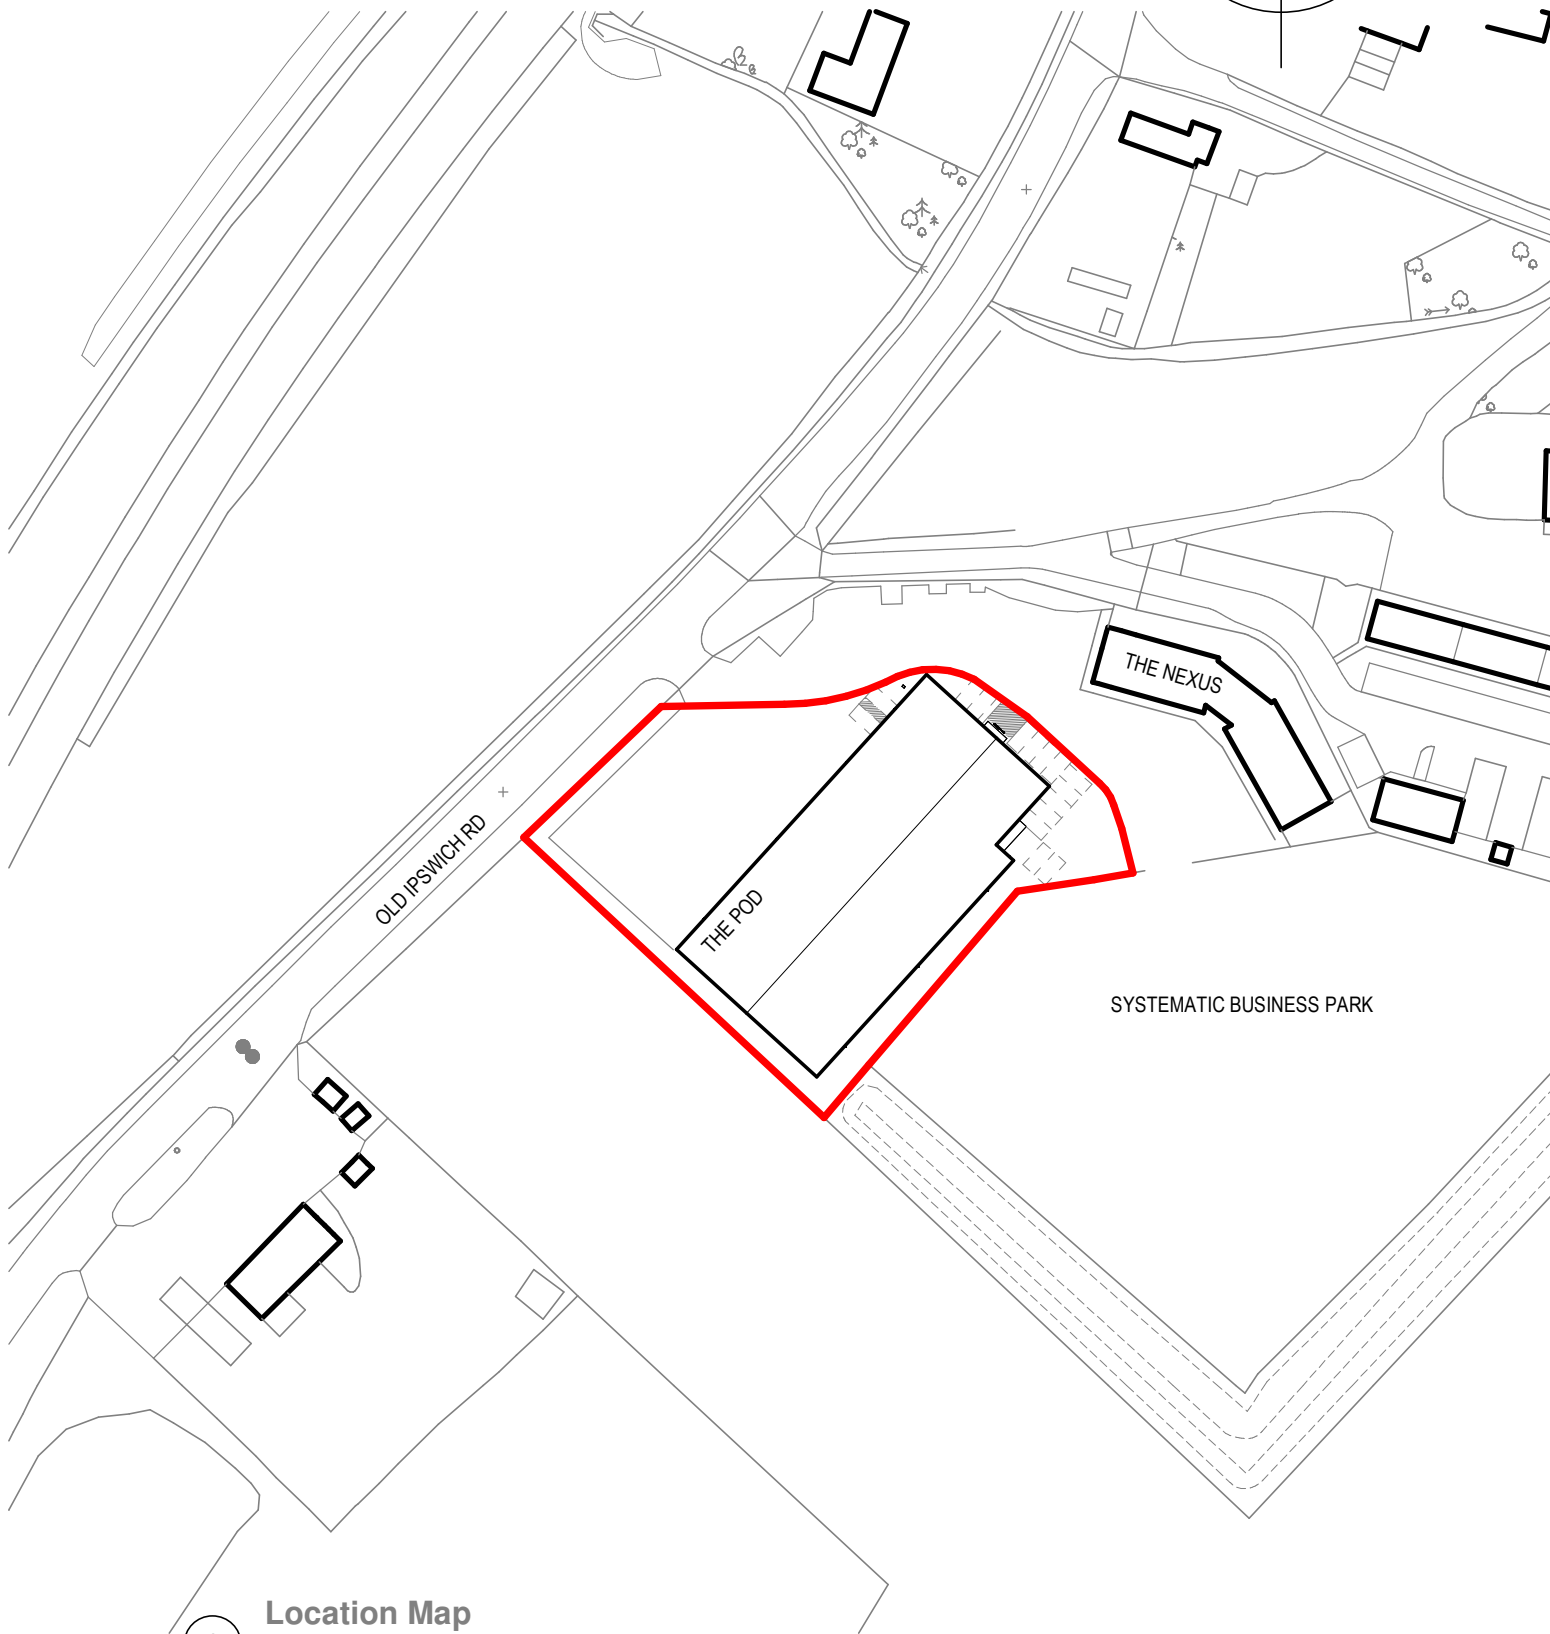


VISUAL SCALE 1:1250 @ A4

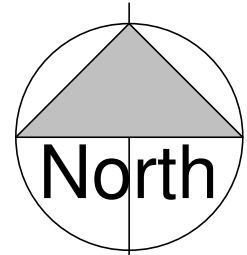

1 **Location Map**
1 : 1250

REV	DESCRIPTION	DATE
-----	-------------	------

PLANNING



CLIENT
JA Brooks Mechanical Services

DRAWN
SN

DRAWING
Location Map



PROJECT
New Gym @ The Pod

SCALE
1 : 1250 @ A4

DRAWING NUMBER
2327-1101-

DATE
November 2023