


indicative

Proposed out building

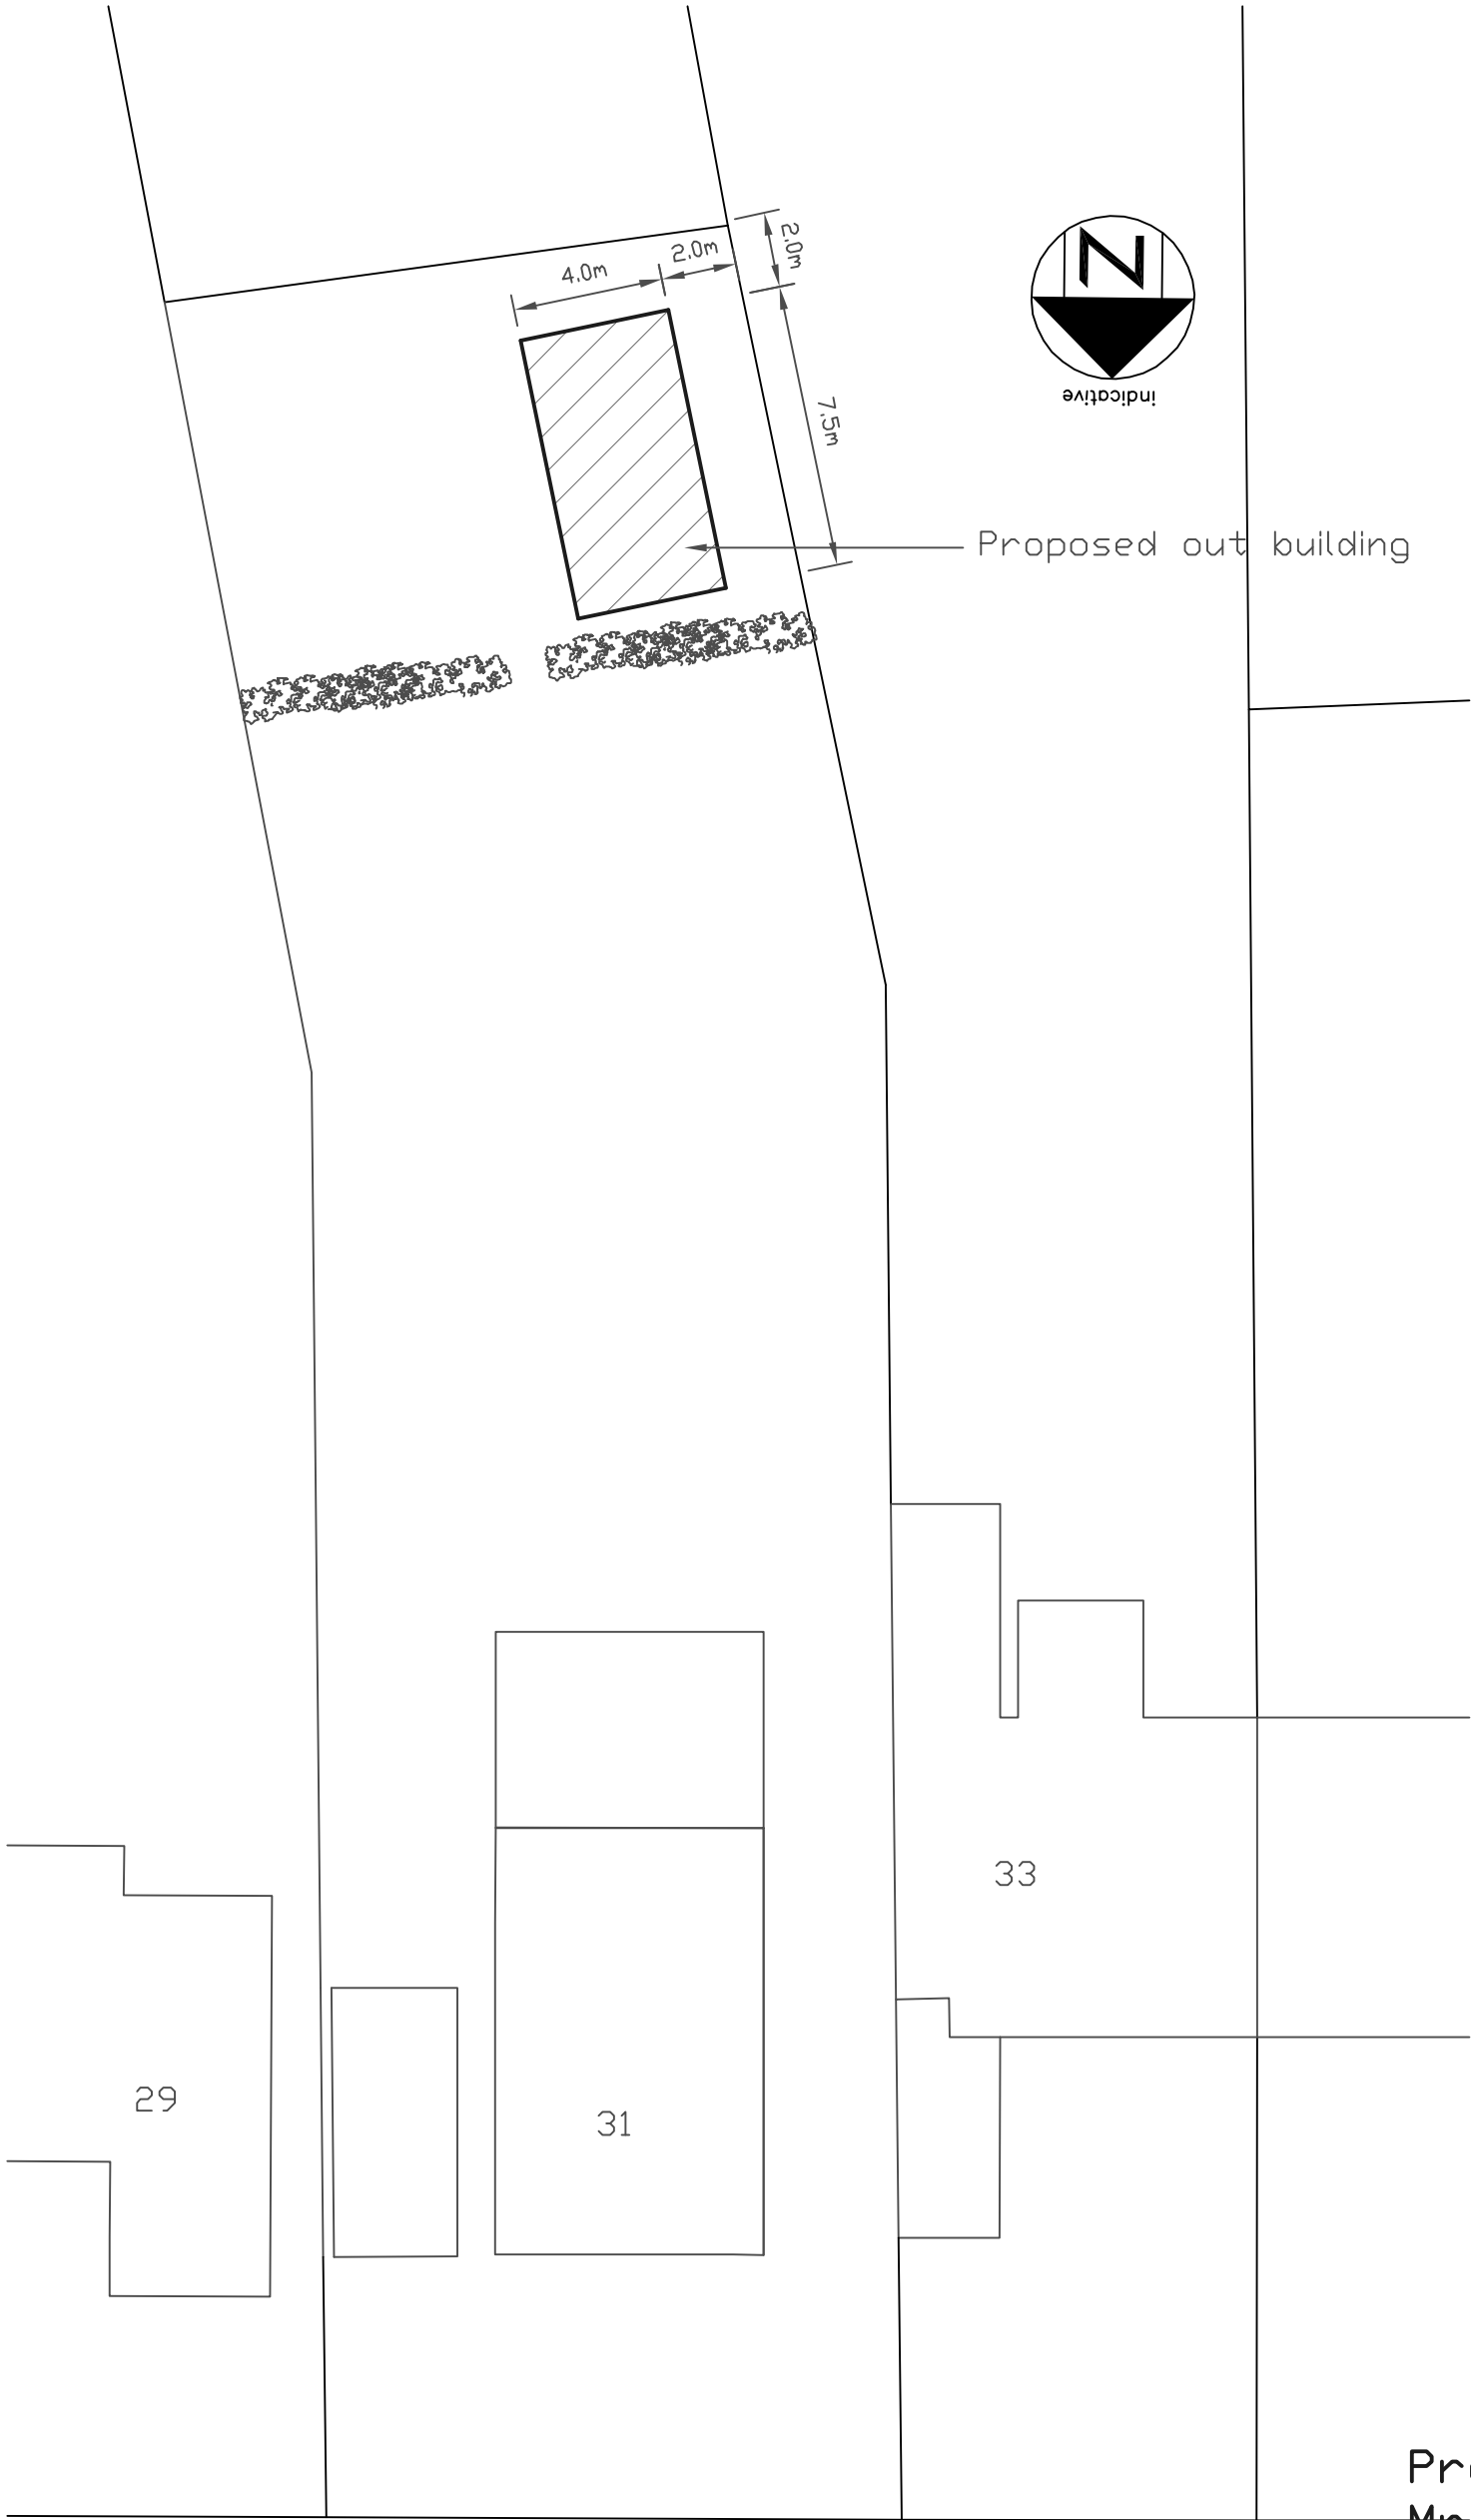

Proposed out building
 Mr & Mrs McAuley
 31 Greenway,
 Frinton-on-Sea,
 Essex,
 CO13 9AL

Greenway

• BLOCK PLAN 1:200 @ A3 •

