


1:50

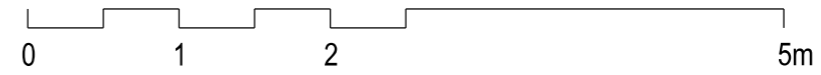


- - - PROPERTY BOUNDARY
- AS EXISTING
- PROPOSED DOWNTAKINGS


NOTES

- 1 This drawing is to be read in conjunction with all structural engineers drawings and specialists / fabricators drawings and specifications
- 2 All dimensions to be checked on site: notify the building owner and/ or structural engineer immediately of any discrepancies from dimensions noted on the drawings
- 3 Do not scale drawings

- NOTES**
1. Existing single glazed sash and case window and frames to be removed.
 2. Structural opening and lintel to be retained
 3. Existing sandstone wall below cill to be removed.
 4. Existing sandstone cill to be removed and retained for use on site if size & condition permits
 5. Existing sub floor vent to be removed and if reused if size and condition permits. Sub floor solum ventilation to be provided in proposals.
 6. Timber cills to be removed
 7. Existing concrete step to be removed
 8. Existing single glazed timber sash windows to be removed with existing timber frames retained.
 9. Internal timber reveals to be retained and made good to match existing where required.
 10. Proposed external above ground branch drainage connections to be removed with existing cast iron SVP to be retained.
 11. Existing external above ground branch drainage connection into existing SVP to be retained.
 12. Localised core to external wall for proposed extract ventilation duct.
 13. Existing combi boiler to be retained
 14. Existing boiler flue to be retained
 15. Existing door, fanlight and architraves to be retained
 16. Sink and associated pipework to be removed
 17. White goods / appliances to be relocated / replaced as client spec
 18. Shelves to be removed
 19. Existing external door to be retained
 20. Localised core to external wall for above ground drainage.
 21. Existing concrete / stone floor to be retained
 23. Existing cupboard doors & shelving to be removed below cill internally
 24. Existing bt / comms box to be removed.

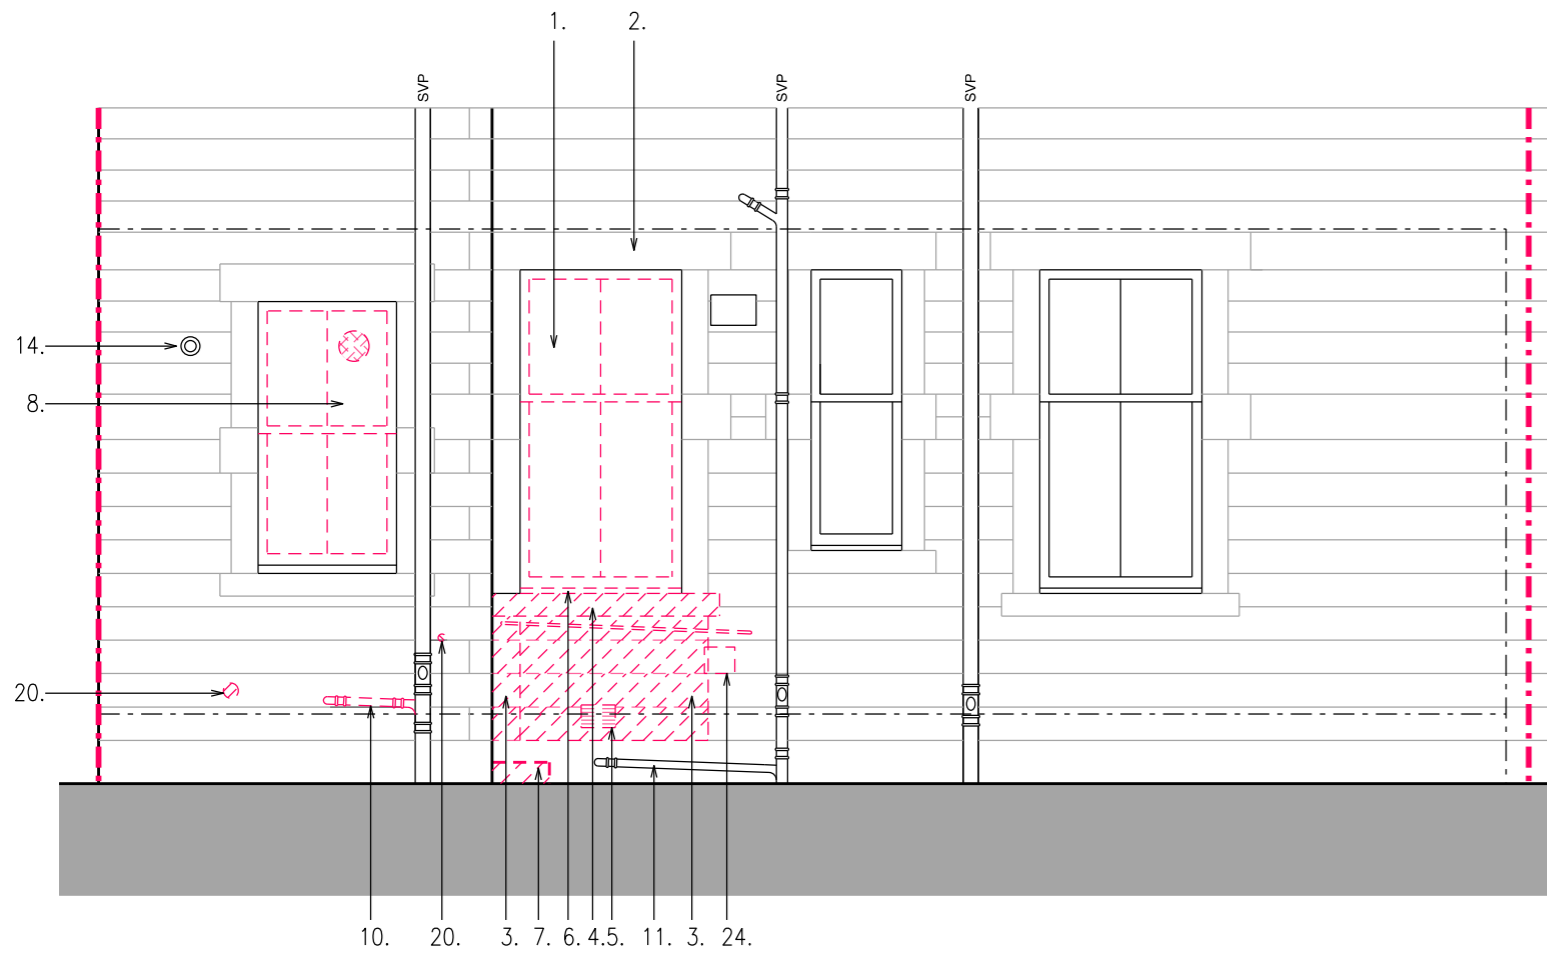

EXISTING REAR (SOUTH) ELEVATION WITH DOWNTAKINGS

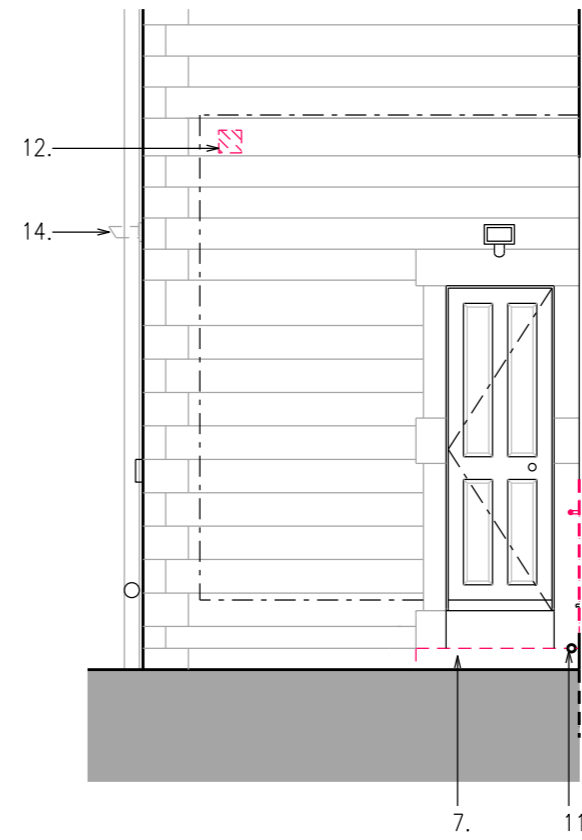

EXISTING SIDE (EAST) ELEVATION WITH DOWNTAKINGS

| revision | note | date |
|----------|------|------|
| | | |

christine leeman architect

a: 26/3 thirlestane road edinburgh eh9 1aw
t: 07786 513612
e: christineleemanarchitects@gmail.com
w: www.christineleemanarchitect.co.uk

| | | |
|---------------|-------------------------------------------|----------|
| project | 63 Spottiswoode Road, Edinburgh, EH9 1DA | |
| drawing title | Elevations as Existing with Dountakings - | |
| scale/date | 1:50 @ A3 | Nov 2023 |
| dwg no. | 2307 (DT) 002 | rev. - |
| status | PLANNING | |