


1:1250

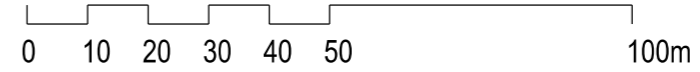

NOTES

- 1 This drawing is to be read in conjunction with all structural engineers drawings and specialists / fabricators drawings and specifications
- 2 All dimensions to be checked on site: notify the building owner and/ or structural engineer immediately of any discrepancies from dimensions noted on the drawings
- 3 Do not scale drawings

--- PROPERTY BOUNDARY
 ■ 63 SPOTISWOODE ROAD



LOCATION PLAN
 SCALE 1:1250@A3

revision	note	date
christine leeman architect		
a: 26/3 thirlestane road edinburgh eh9 1aw t: 07786 513612 e: christineleemanarchitects@gmail.com w: www.christineleemanarchitect.co.uk		
project	63 Spottiswoode Road, Edinburgh, EH9 1DA	
drawing title	Location Plan	
scale/date	1:1250 @ A3	Nov 2023
dwg no.	2307 (LOC)001	rev. -
status	PLANNING	