


DO NOT SCALE. IF IN DOUBT, ASK

Electronic and printed copies of drawings are liable to distortion and inaccuracies. All dimensions in millimetres unless otherwise stated. This drawing to be read in conjunction with all relevant architectural, civil, structural and services engineer's drawings and specifications.

© This drawing is copyright and the property of Hackland + Dore Architects. It must not be reproduced or disclosed to a third party without written consent.

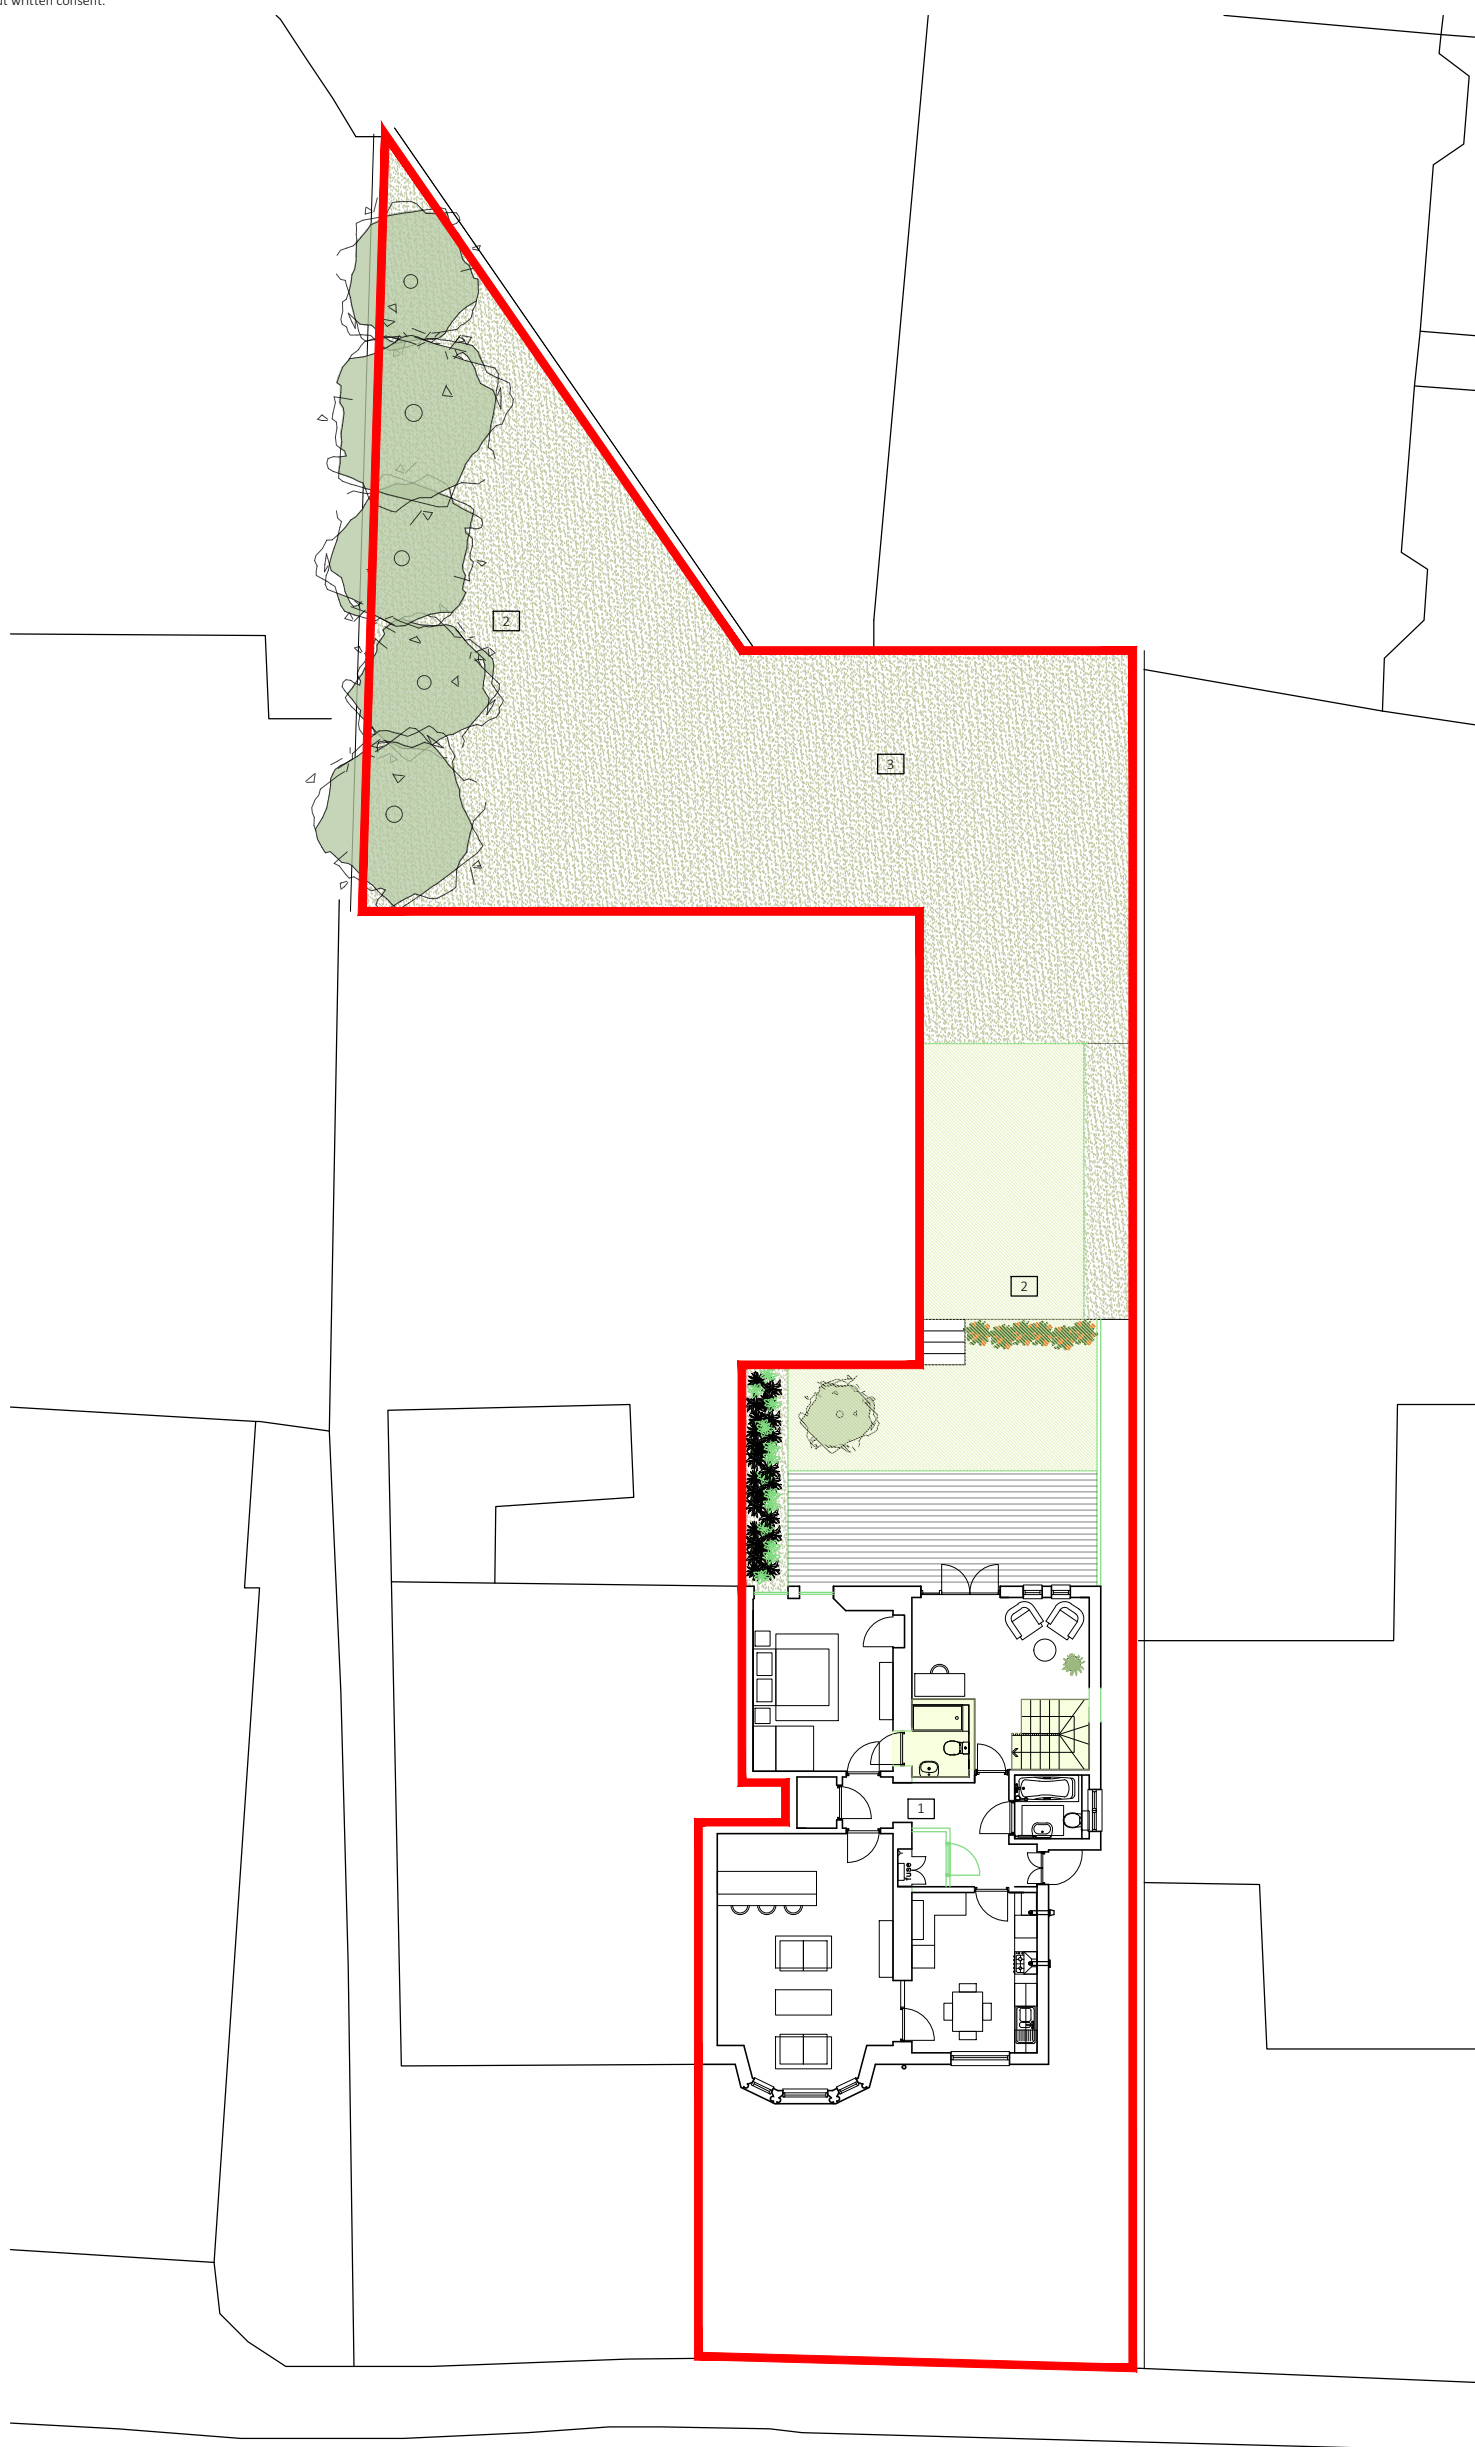


DESIGN PROPOSALS KEY

1. PROPOSED WORKS TO 13 CHAMBERLAIN ROAD - ADDITIONS TO EXISTING EXTENSION AND PROPOSED ADDITIONAL STOREY TO EXTENSION
2. EXISTING GARDEN AND LANDSCAPING TO BE RENOVATED
3. PROPOSED GARDEN ROOM TO REAR OF GARDEN IN PLACE OF EXISTING GARDEN ROOM

SITE BOUNDARY

CHAMBERLAIN ROAD

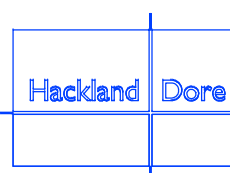

Hackland and Dore Architects
 16 Annandale Street
 Edinburgh EH7 4AN
 t 0131 538 7707
 e admin@hackland-dore.com
 w www.hackland-dore.com

House Extension 13 Chamberlain Road	SITE LAYOUT PLAN	Date 18.10.2023	Scale 1:200	Drawn By JH	Chkd By MM
Ron Law	PLANNING	HD1104 (PL)010			