


DO NOT SCALE. IF IN DOUBT, ASK

Electronic and printed copies of drawings are liable to distortion and inaccuracies. All dimensions in millimetres unless otherwise stated. This drawing to be read in conjunction with all relevant architectural, civil, structural and services engineer's drawings and specifications.

© This drawing is copyright and the property of Hackland + Dore Architects. It must not be reproduced or disclosed to a third party without written consent.

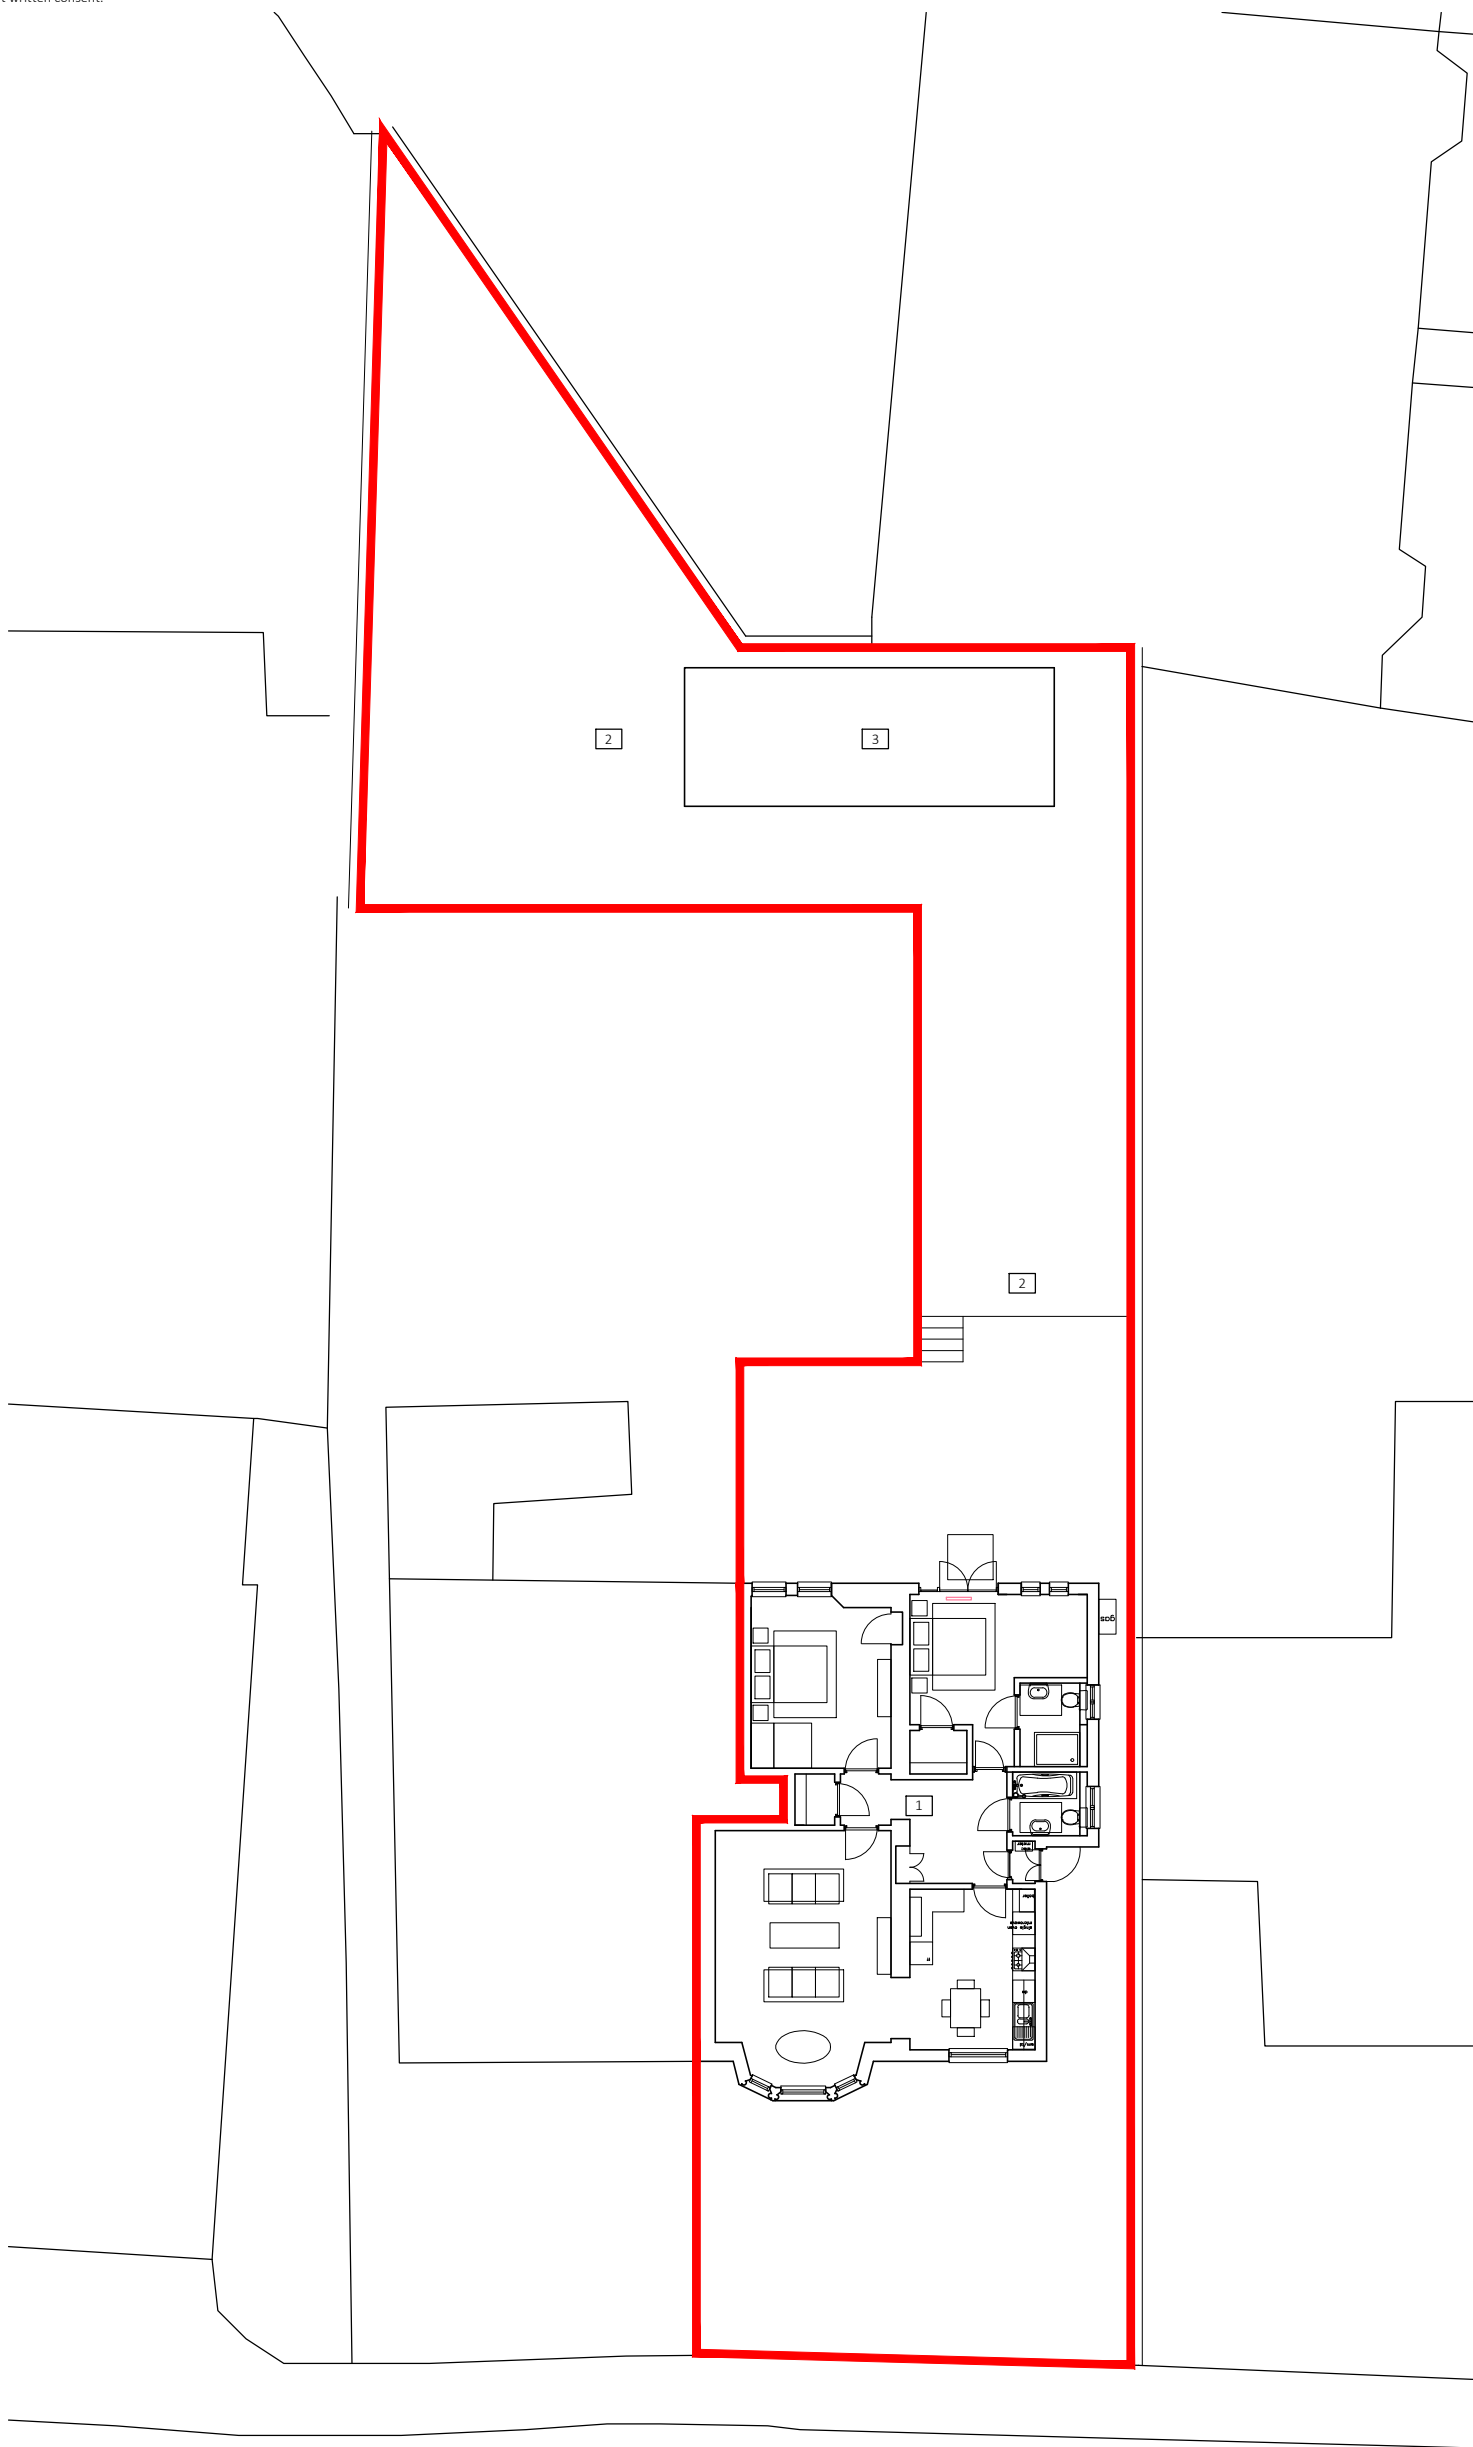


DESIGN PROPOSALS KEY

1. EXISTING EXTENSION TO 13 CHAMBERLAIN ROAD
2. EXISTING GARDEN
3. EXISTING GARDEN ROOM

 SITE BOUNDARY

CHAMBERLAIN ROAD

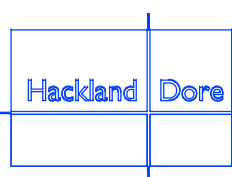

Hackland and Dore Architects  
16 Annandale Street  
Edinburgh EH7 4AN  
t 0131 538 7707  
e admin@hackland-dore.com  
w www.hackland-dore.com

|  |                           |                    |                |                |               |
|--|---------------------------|--------------------|----------------|----------------|---------------|
| House Extension<br>13 Chamberlain Road | EXISTING SITE LAYOUT PLAN | Date<br>19.10.2023 | Scale<br>1:200 | Drawn By<br>JH | Chkd By<br>MM |
| Ron Law                                | PLANNING                  | HD1104 (PL)005     |                |                |               |