

Hackland and Dore Architects
 16 Annandale Street
 Edinburgh EH7 4AN


t 0131 538 7707
 e admin@hackland-dore.com
 w www.hackland-dore.com

DO NOT SCALE. IF IN DOUBT, ASK

Electronic and printed copies of drawings are liable to distortion and inaccuracies. All dimensions in millimetres unless otherwise stated. This drawing to be read in conjunction with all relevant architectural, civil, structural and services engineer's drawings and specifications.

© This drawing is copyright and the property of Hackland + Dore Architects. It must not be reproduced or disclosed to a third party without written consent.

 Site Boundary

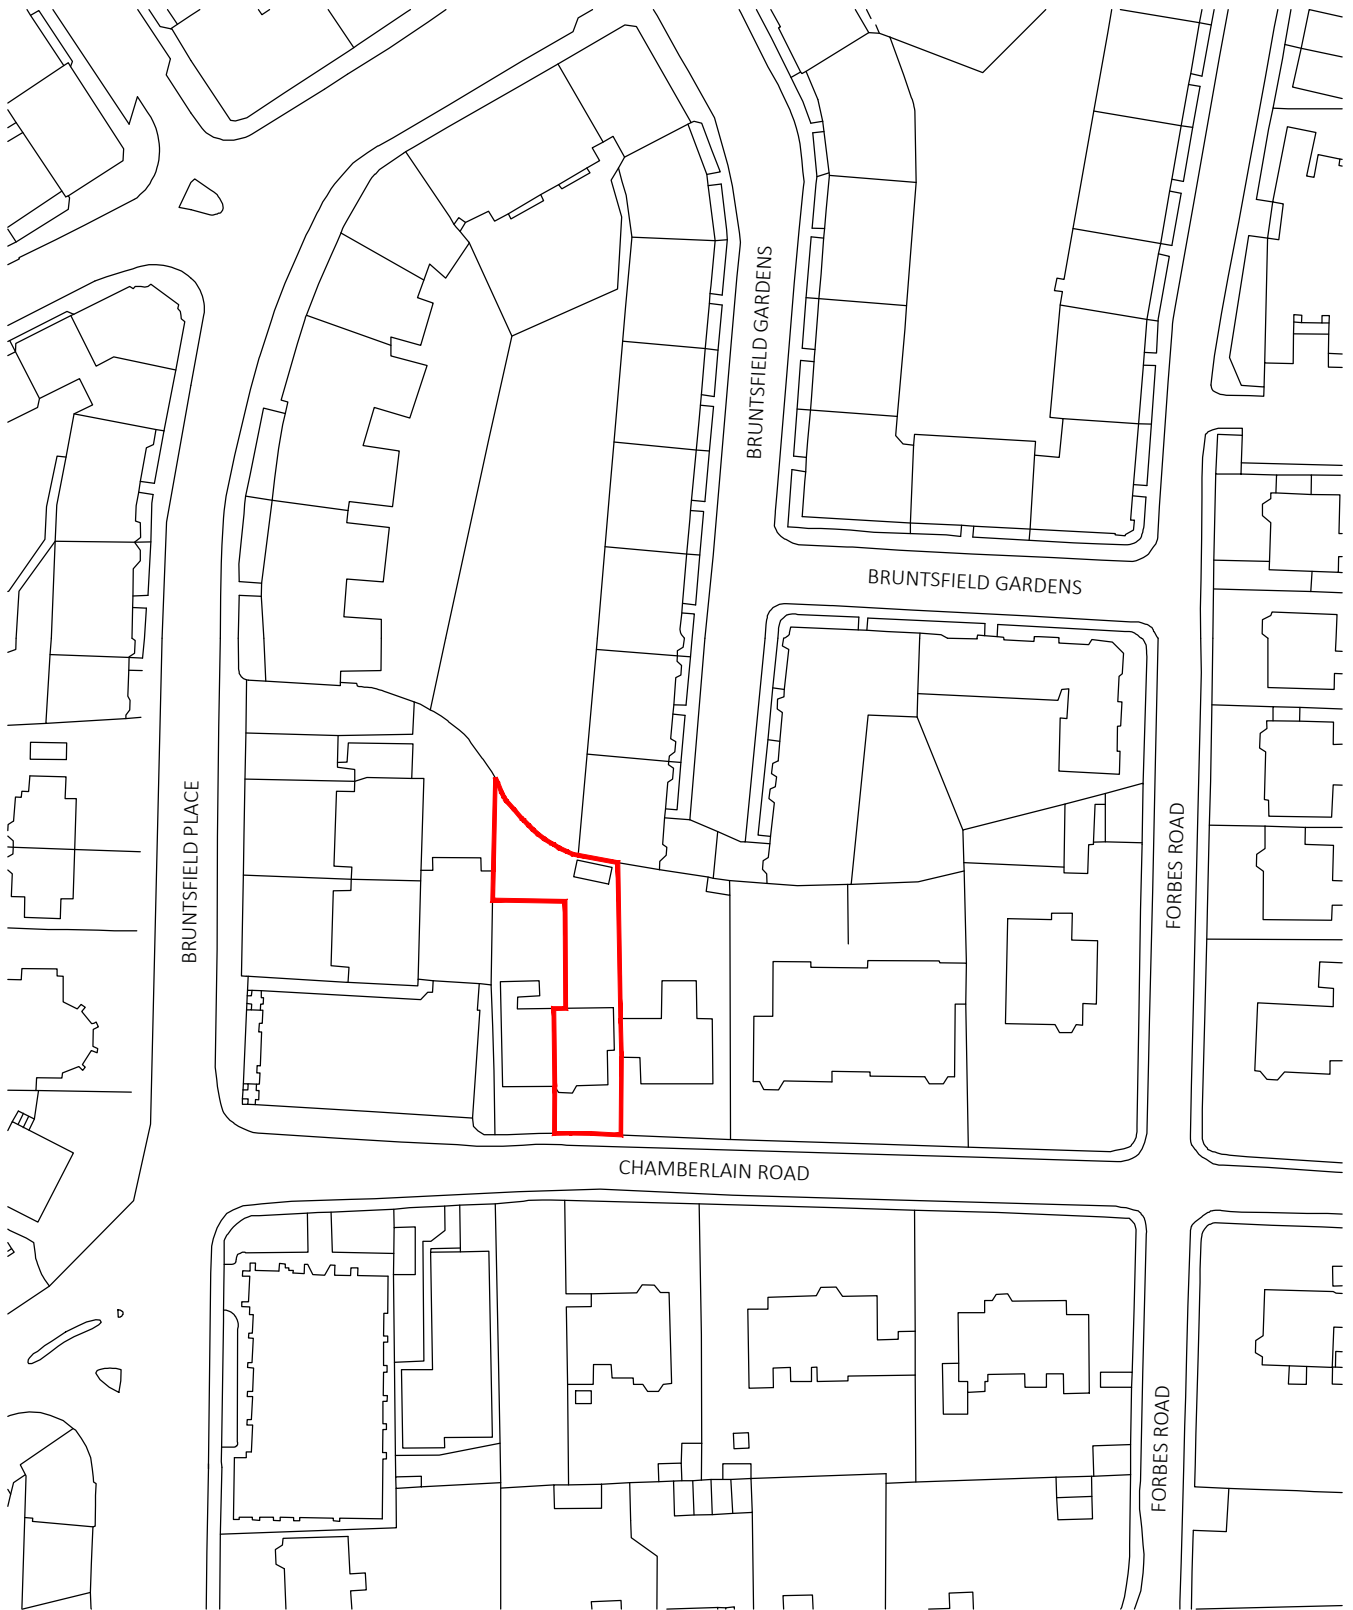

House Extension 13 Chamberlain Road	SITE LOCATION PLAN	Date 18.10.2023	Scale 1:1250	Drawn By JH	Chckd By MM
Ron Law	PLANNING	HD1104 (PL)001			