


Block Plan  
1:200

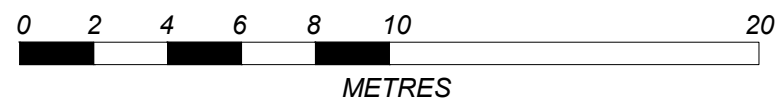

Location Plan  
1:1000

Project: 20 Buckstone Shaw			
Title: Location & Block Plan as Existing	Client: Johnson		Date: August 2023
Issue: Planning	Drawing No: 300		Revision:
Scale: 1:200	Size: A3		