


Block Plan
1:200

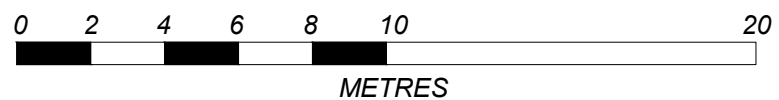

Project: 20 Buckstone Shaw			
Title: Block Plan as Proposed	Client: Johnson		Date: August 2023
Issue: Planning	Drawing No: 305		Revision:
Scale: 1:200	Size: A3		