



NOTES:
 This drawing is the property of Form Design Consultants and should not be replicated without their permission.
 The Main Contractor is responsible for the coordination of the construction on site. Contractors must verify all dimensions before commencing and seek clarification or notify Form Design Consultants if site discrepancies are noted. Contractors must not scale from this drawing.

Drawing Status	
Information	
Approval	
Warrant	
Planning	
Tender	
Contract	
Construction	
Record Drawing	

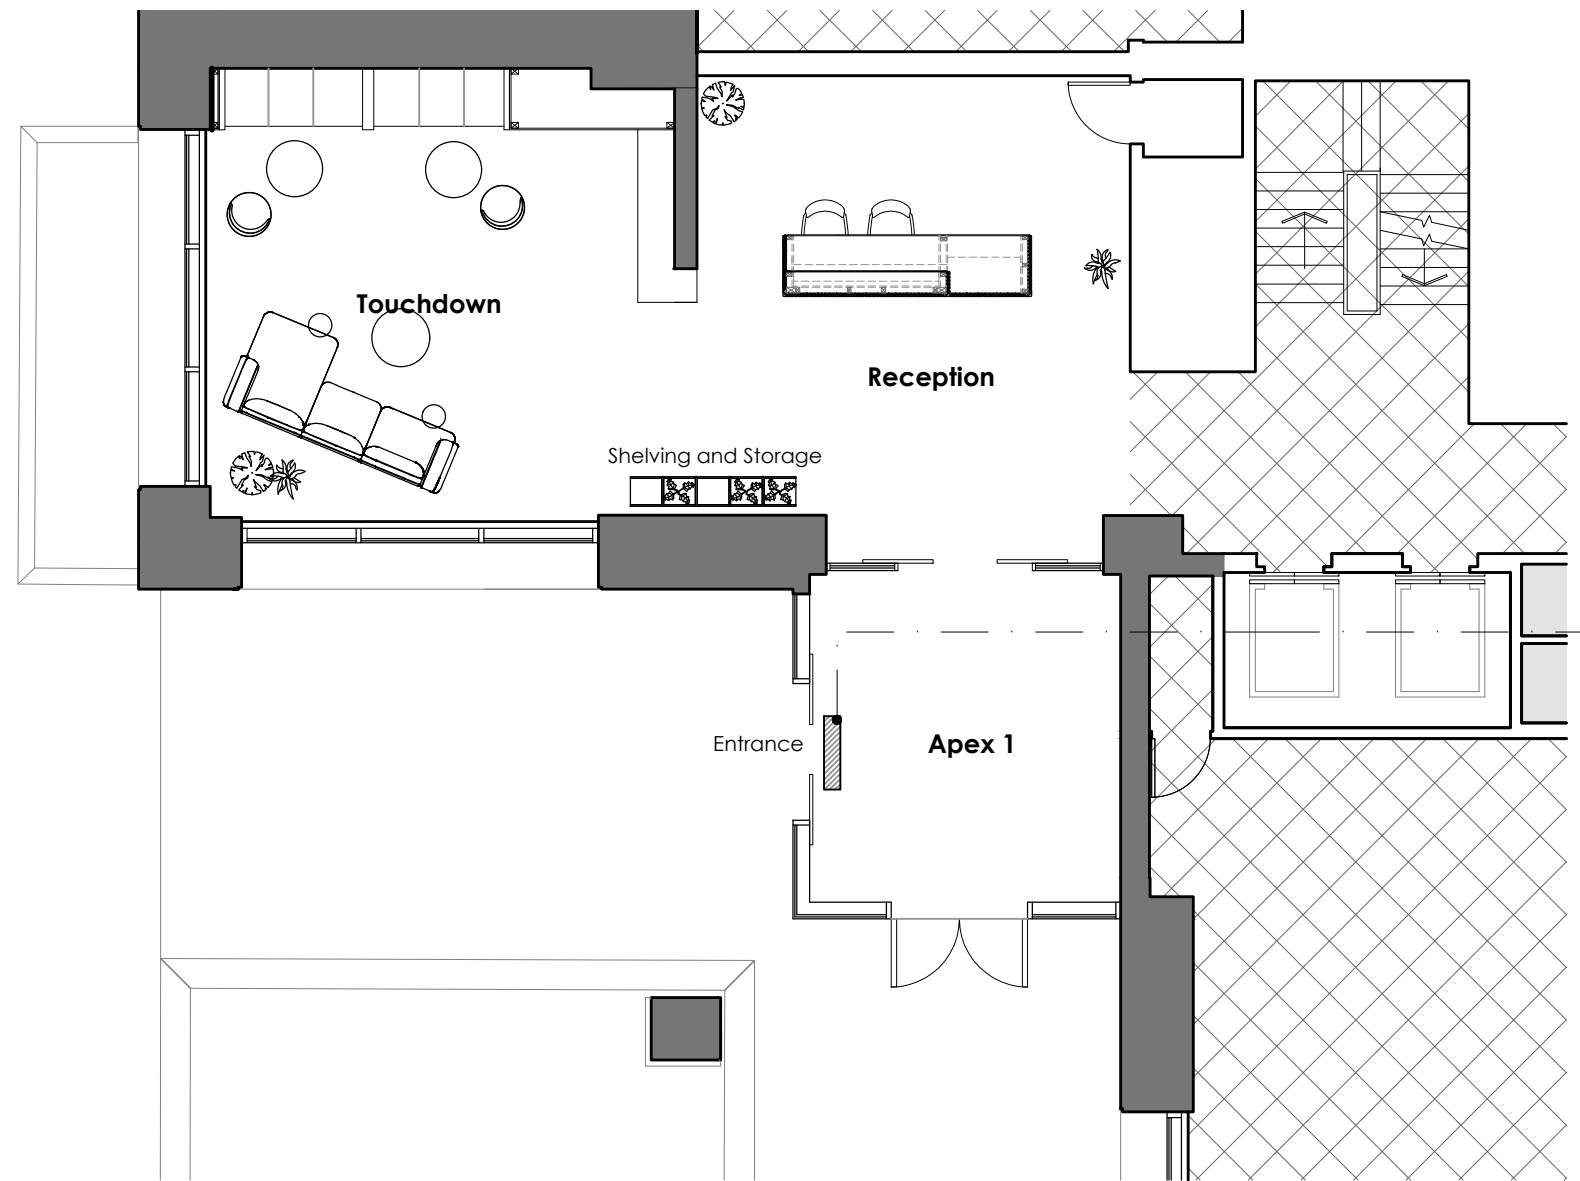

APEX 1 GENERAL ARRANGEMENT PLAN @ 1:100

Key	Description
	Denotes area out with scope of works

Revision 0	Date 04.12.23	By KG	Ckd -
First Issue.			
Client: Patrizia, 166 Sloane Street London SW1X 9FQ			
Project: Apex 1 & 3 Receptions, Bike Stores and Parking and Terrace Areas			
Title: Apex 1 General Arrangement Plan -			
Scale: 1:100 @ A3	Date: 07.11.23		
Drawn By: KM	Checked By: KG		
Drawing No: 13565.AD.01	Revision: 0		

form

27/2 George Street, Edinburgh, EH2 2PA
 Tel: +44 (0)131 602 7003