
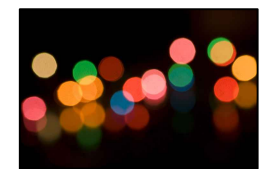
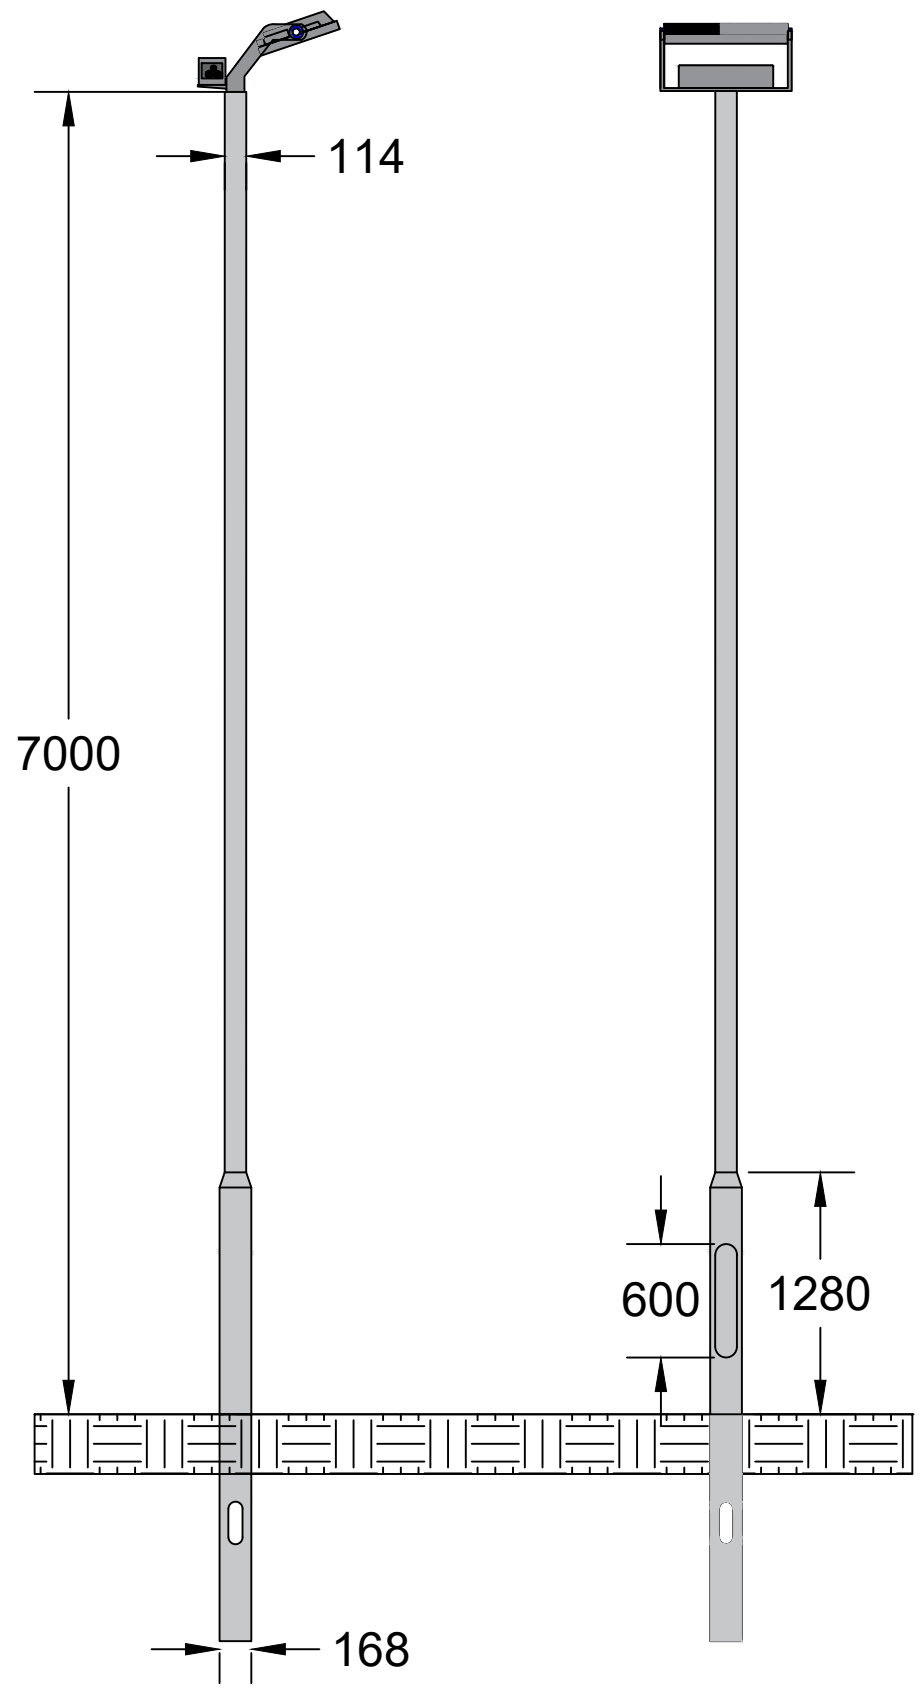
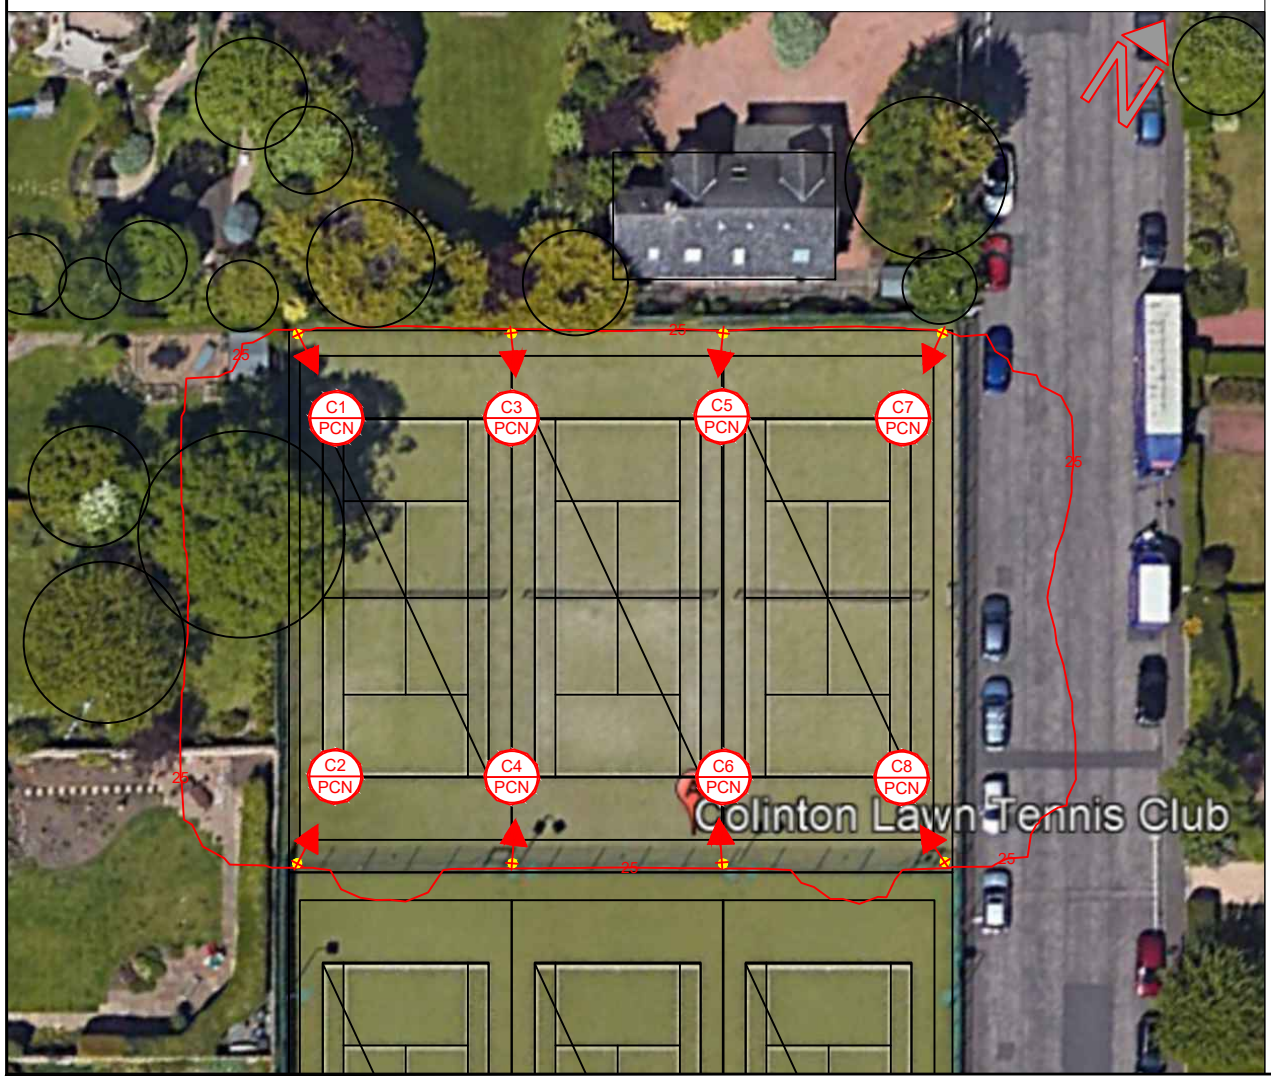


Rev A
 Drawing Number MLS814/COLINTON/LIGHT/001
 Status P

DO NOT SCALE

A3
 0 10 50

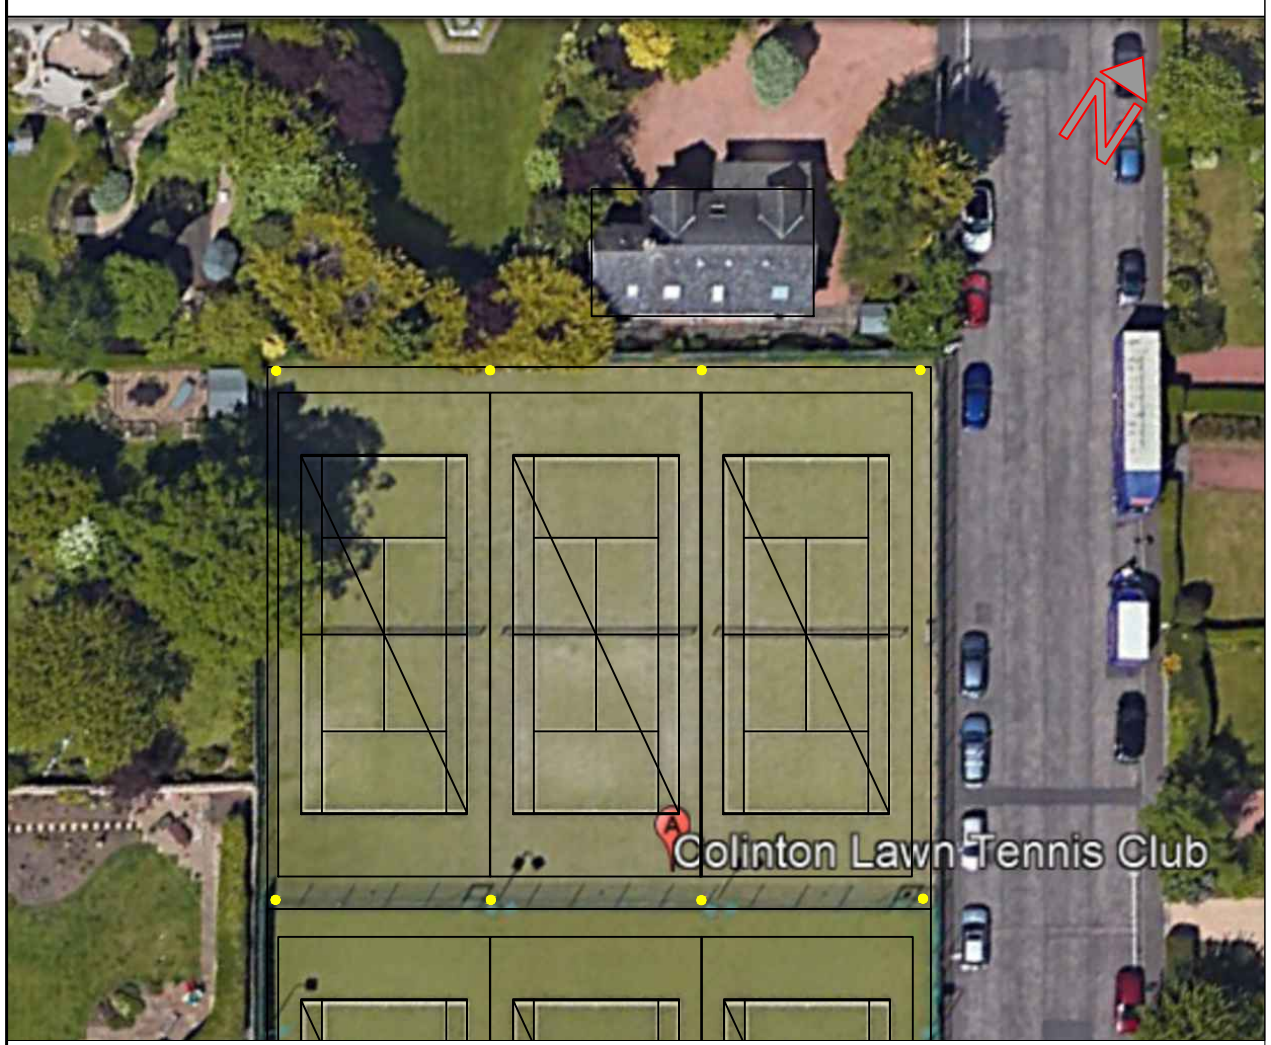

MIDLANDS LIGHTING SOLUTIONS

- KEY:**
- PROPOSED TUBULAR STEEL COLUMN WITH 7M MOUNTING HEIGHT COMPLETE WITH PHILIPS 850W LED LUMINAIRE WITH 4000K
 - UNIT REFERENCE NUMBER PRIVATE CABLE NETWORK
 - NORTH SYMBOL

- NOTES**
- THE SATELLITE IMAGE HAS BEEN INCLUDED FOR INFORMATION ONLY
 - THE OUTER MOST CONTOUR SHOWN IS 25 LUX INTENSITY
 - THE COLUMN ELEVATION SCALE IS 1:40
 - PLEASE REFER TO THE ASSOCIATED LIGHTING CALCULATION FOR EXACT ARRANGEMENTS OF THE PROPOSED LIGHTING AND ACHIEVED RESULTS
 - ALL SOURCE INTENSITY CALCULATIONS FOR SURROUNDING DWELLINGS ARE LESS THAN 3000 CANDELAS

SAFETY, HEALTH AND ENVIRONMENTAL INFORMATION

IN ADDITION TO THE HAZARDS/RISKS NORMALLY ASSOCIATED WITH THE TYPES OF WORK DEALT ON THIS DRAWING, NOTE THE FOLLOWING SIGNIFICANT RESIDUAL RISKS

CONSTRUCTION	
MAINTENANCE/CLEANING	
USE	
DECOMMISSIONING/DEMOLITION	

P	PRELIMINARY	27/04/22	MLS
Stat	Purpose of Issue	Date	Auth

A	FIRST ISSUE	DH	27/04/22	LB	MLS
Rev	Description	By	Date	Chk'd	Auth

Midlands Lighting Solutions ©
 The Grove Studley Warwickshire
 Tel: 07757 830436
 Email: enquiries@midlandslightingsolutions.co.uk
 B80 7QL www.midlandslightingsolutions.co.uk

Client
 COLINTON TENNIS CLUB

Project
 COLINTON TENNIS CLUB COURTS 1 - 3 INCLUSIVE LED FLOODLIGHTING

Title
 LED FLOODLIGHTING GENERAL ARRANGEMENT & PREDICTED SPILL

Sheet Size	Original Scale	Designed/Drawn	Checked	Authorised	
A3	1:500	DH	LB	MLS	
Date	26/04/22	Date	09/05/22	Date	09/05/22

Status	Drawing Number	Rev
P	MLS814/COLINTON/EXTLIGHT/001	A