


© Crown copyright 2023 Ordnance Survey 100053143
 239 Lyveden Way, Corby, NN18 8PH
 Site location plan
 Scale 1:1250 @ A3

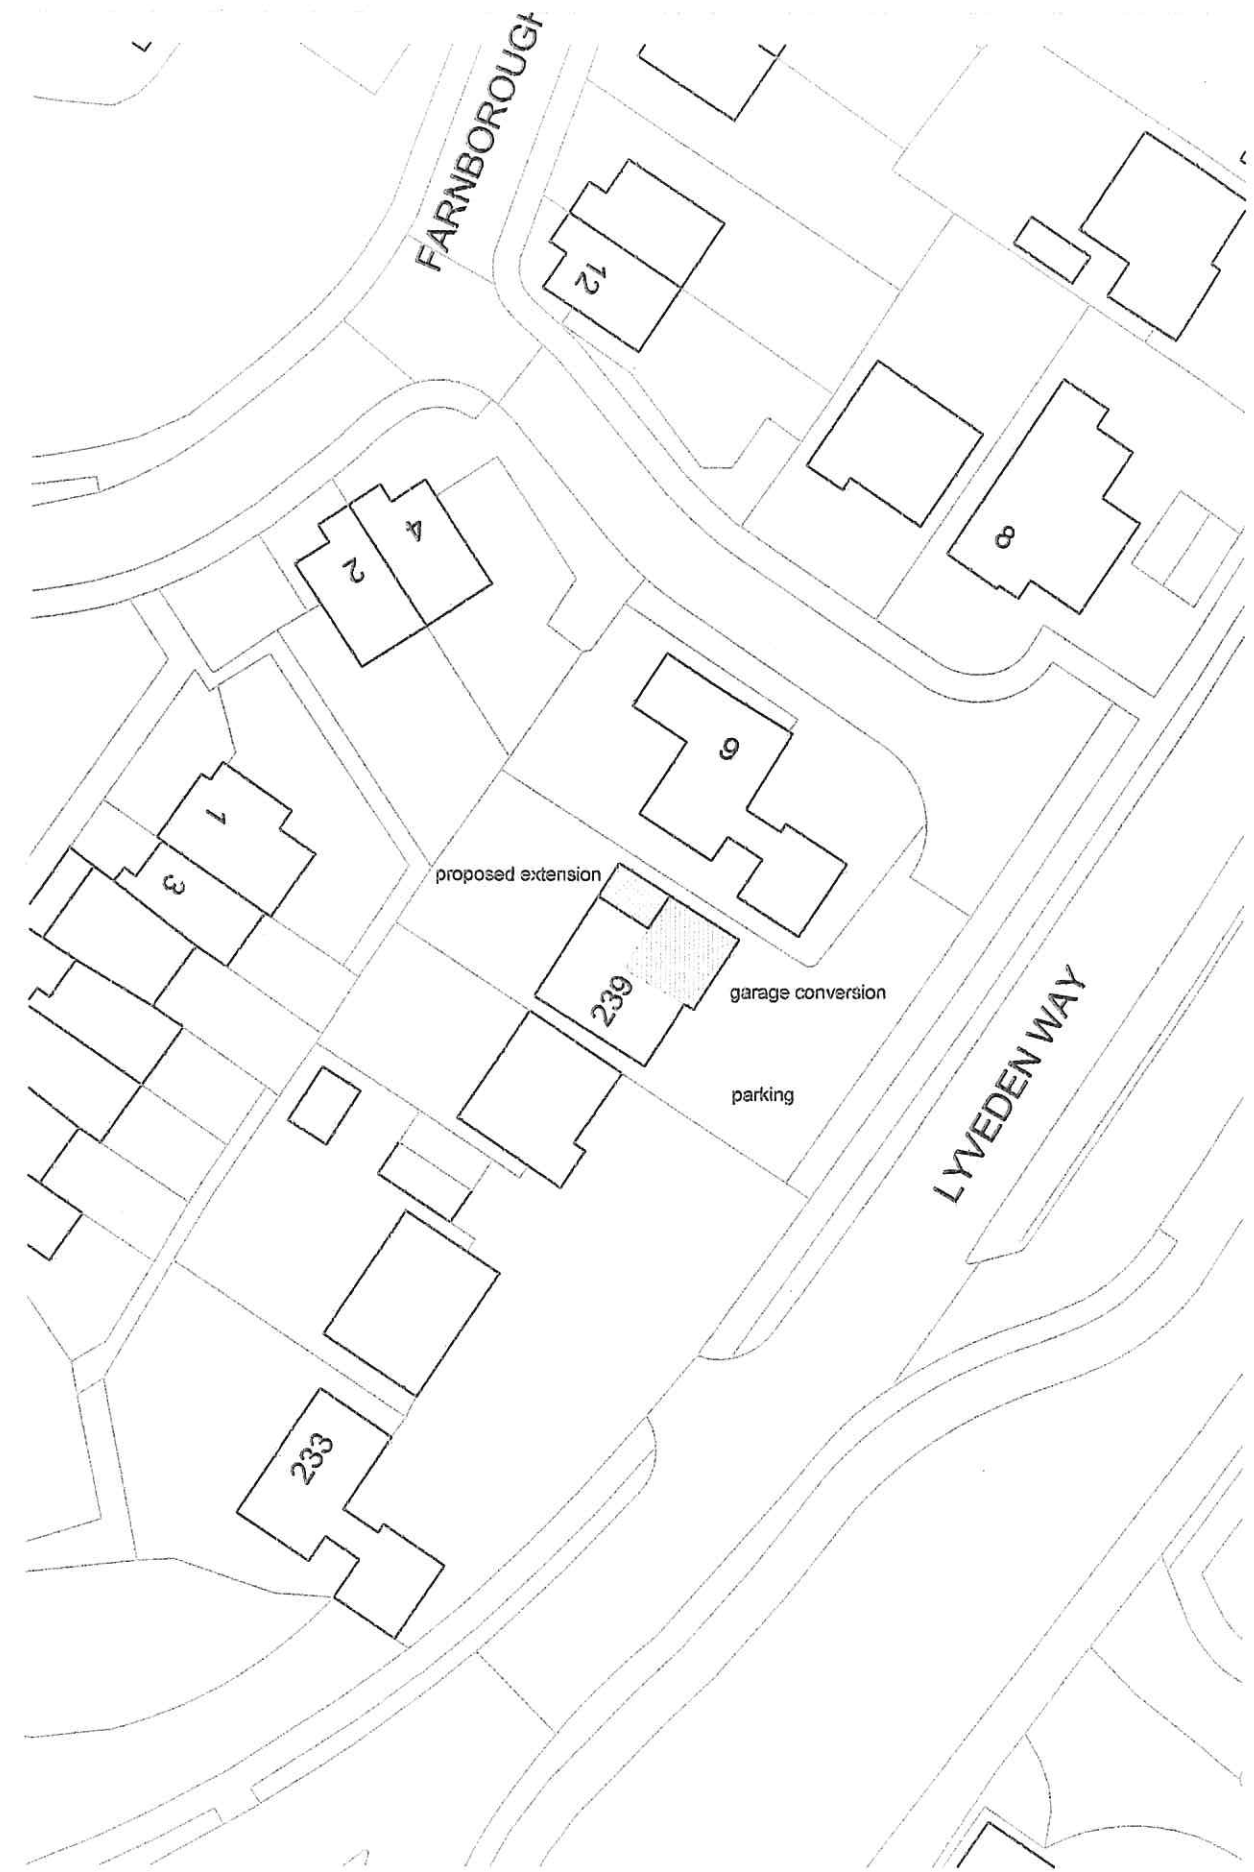

239 Lyveden Way, Corby, NN18 8PH
 Site layout plan
 Scale 1:500 @ A3

© Crown copyright 2023 Ordnance Survey 100053143