




1/50 at A3

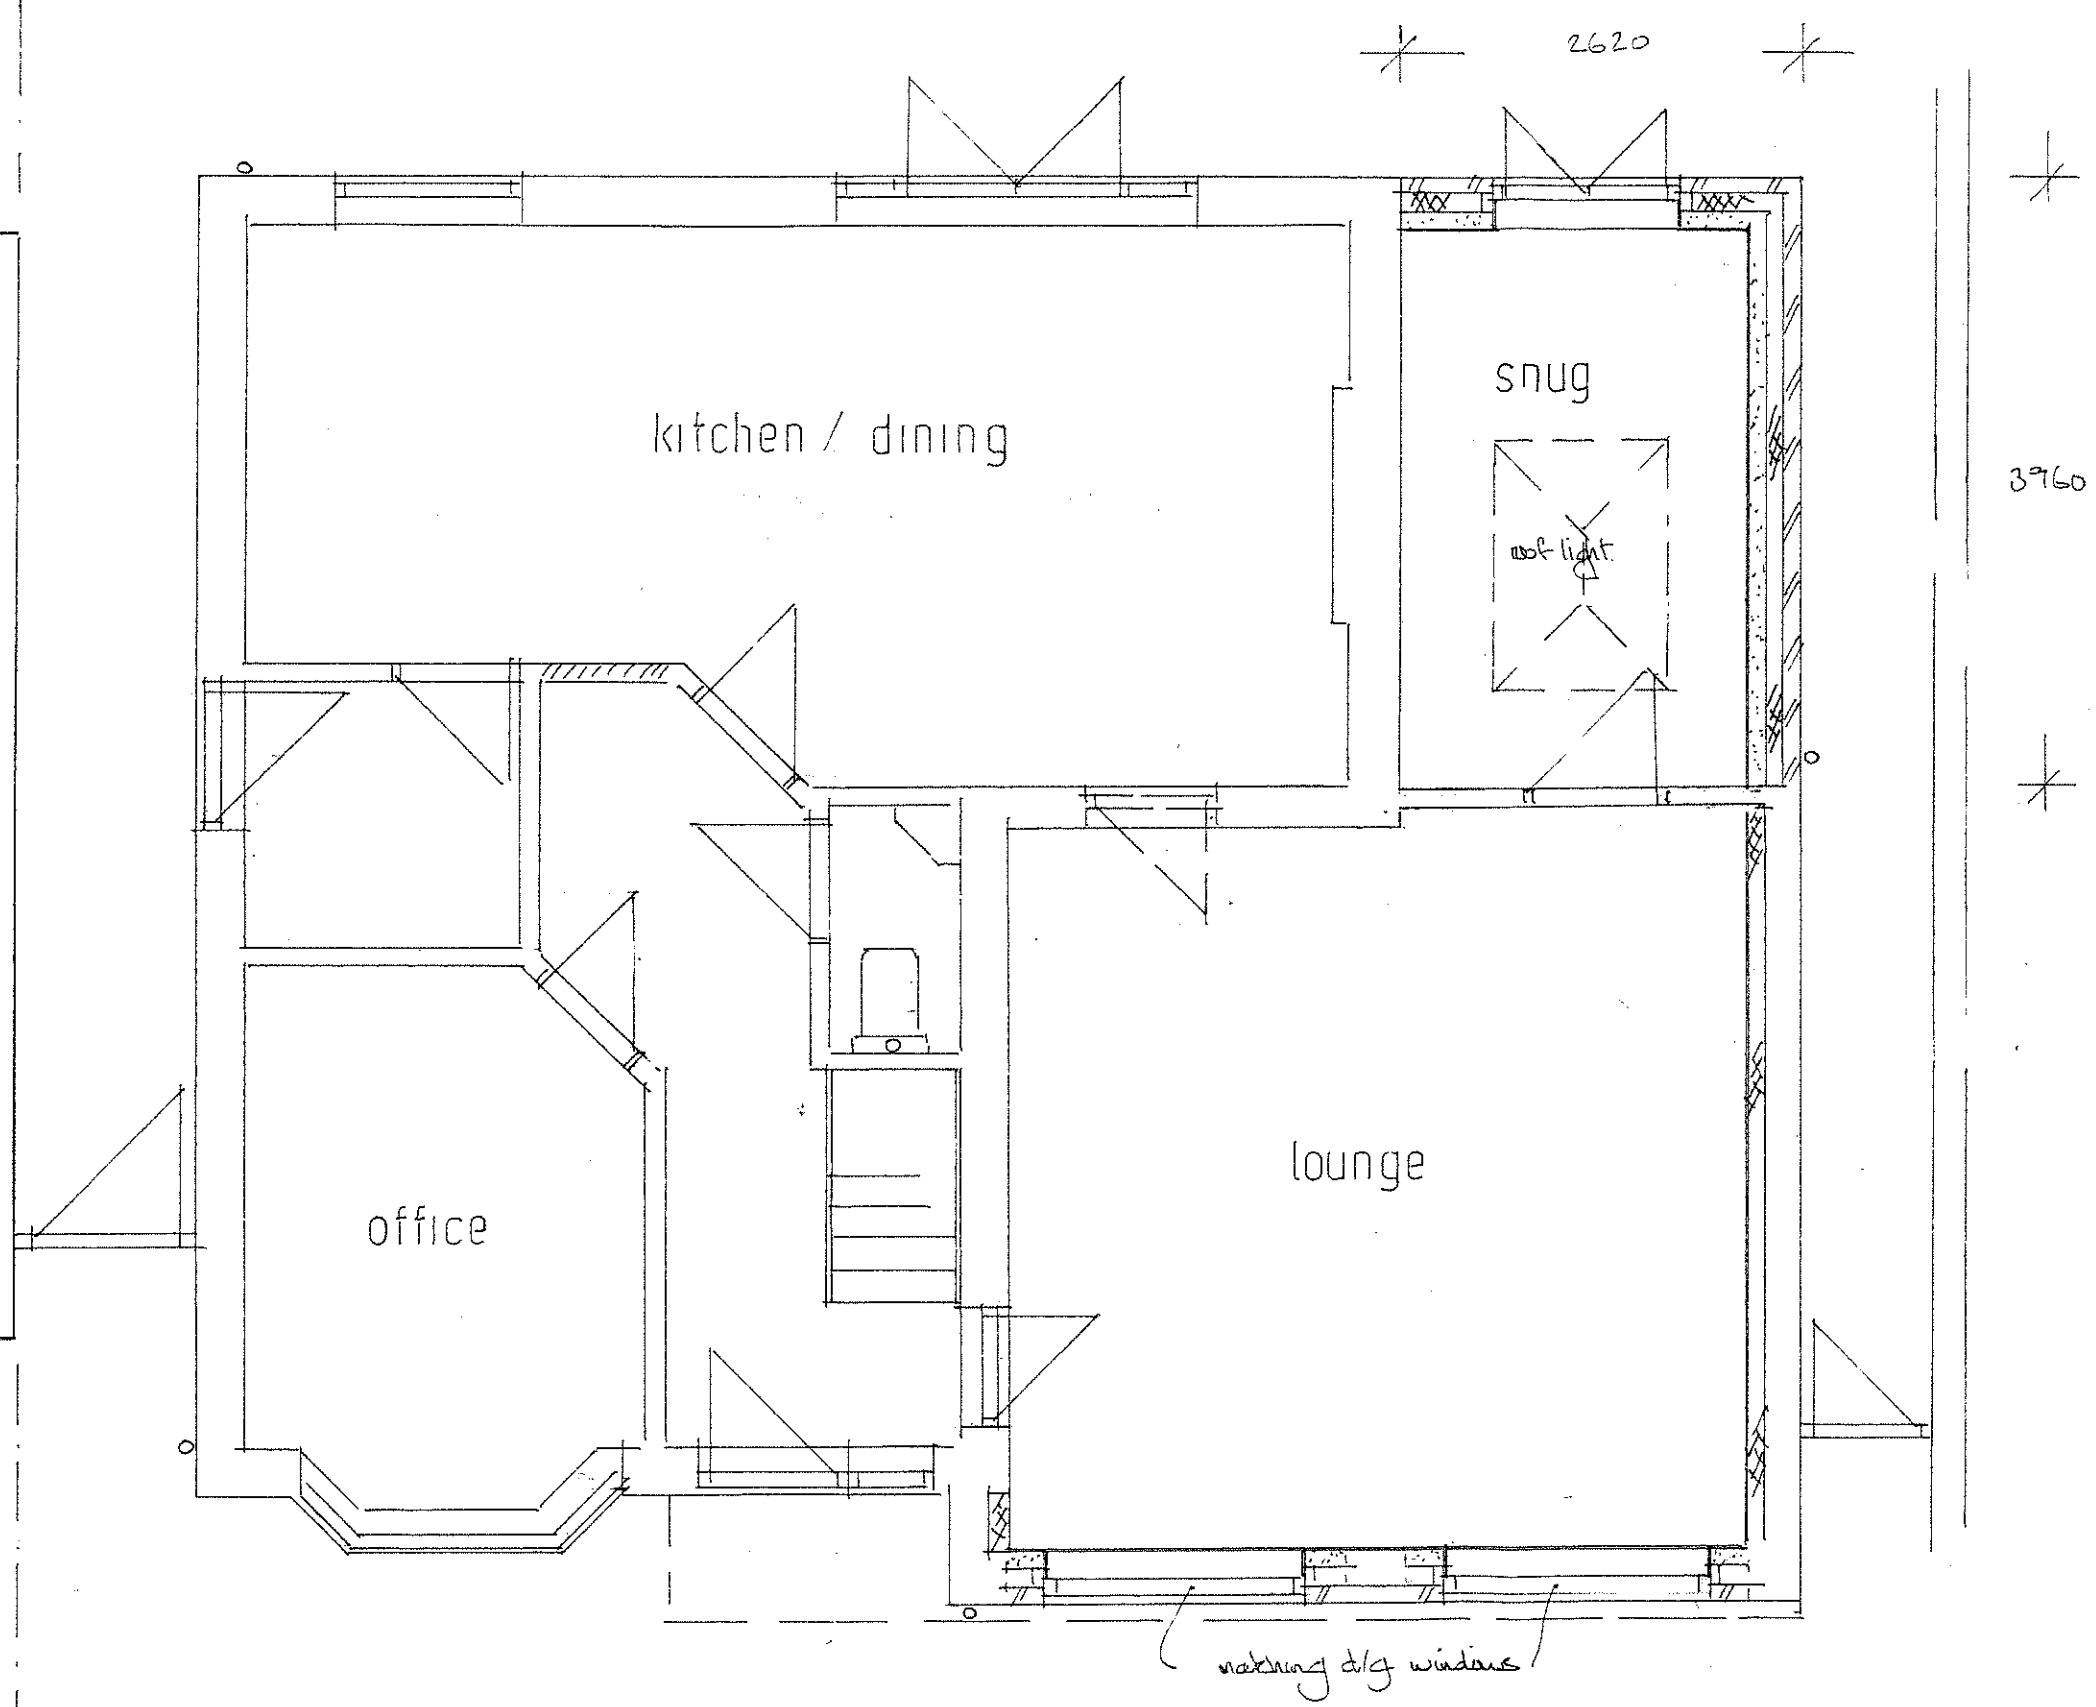

PROPOSED GROUND FLOOR PLAN

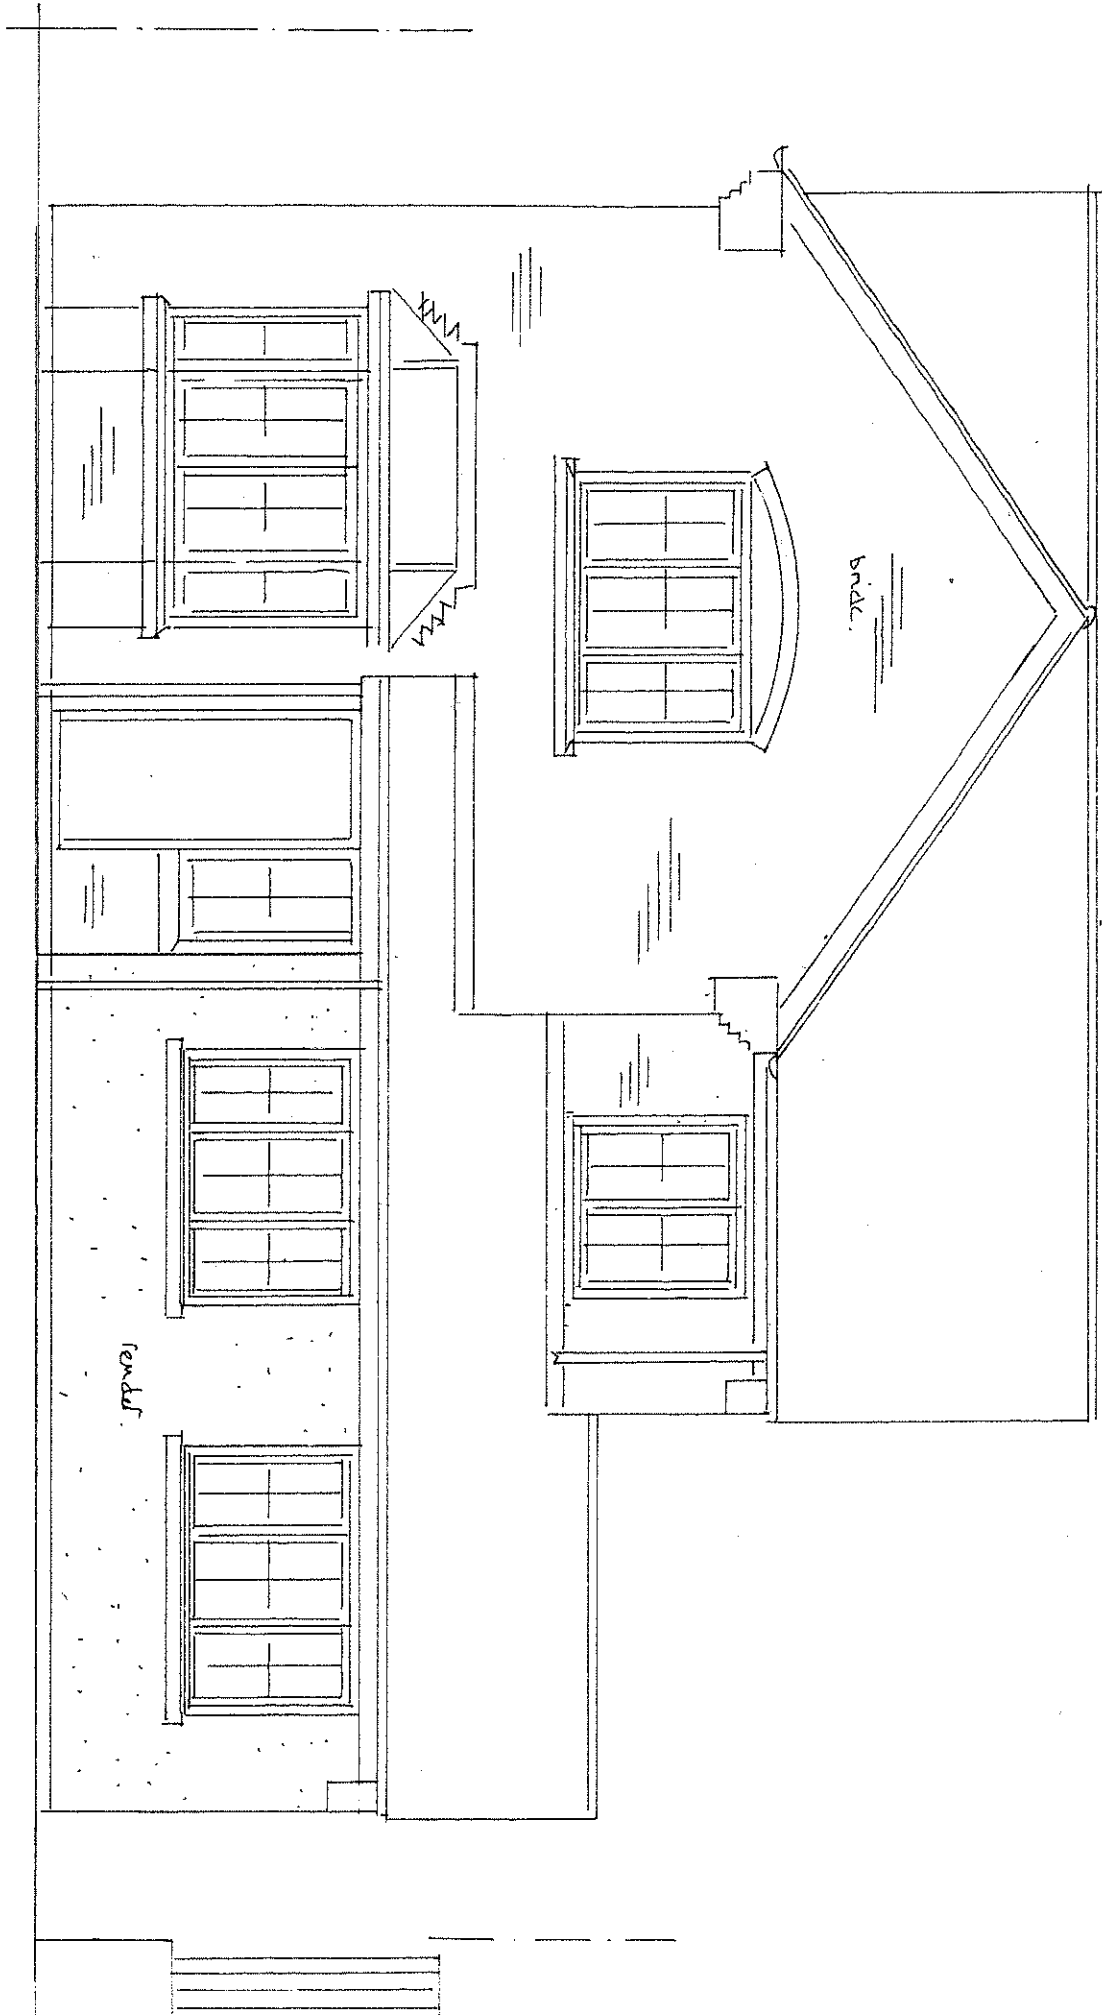


PROPOSED FRONT

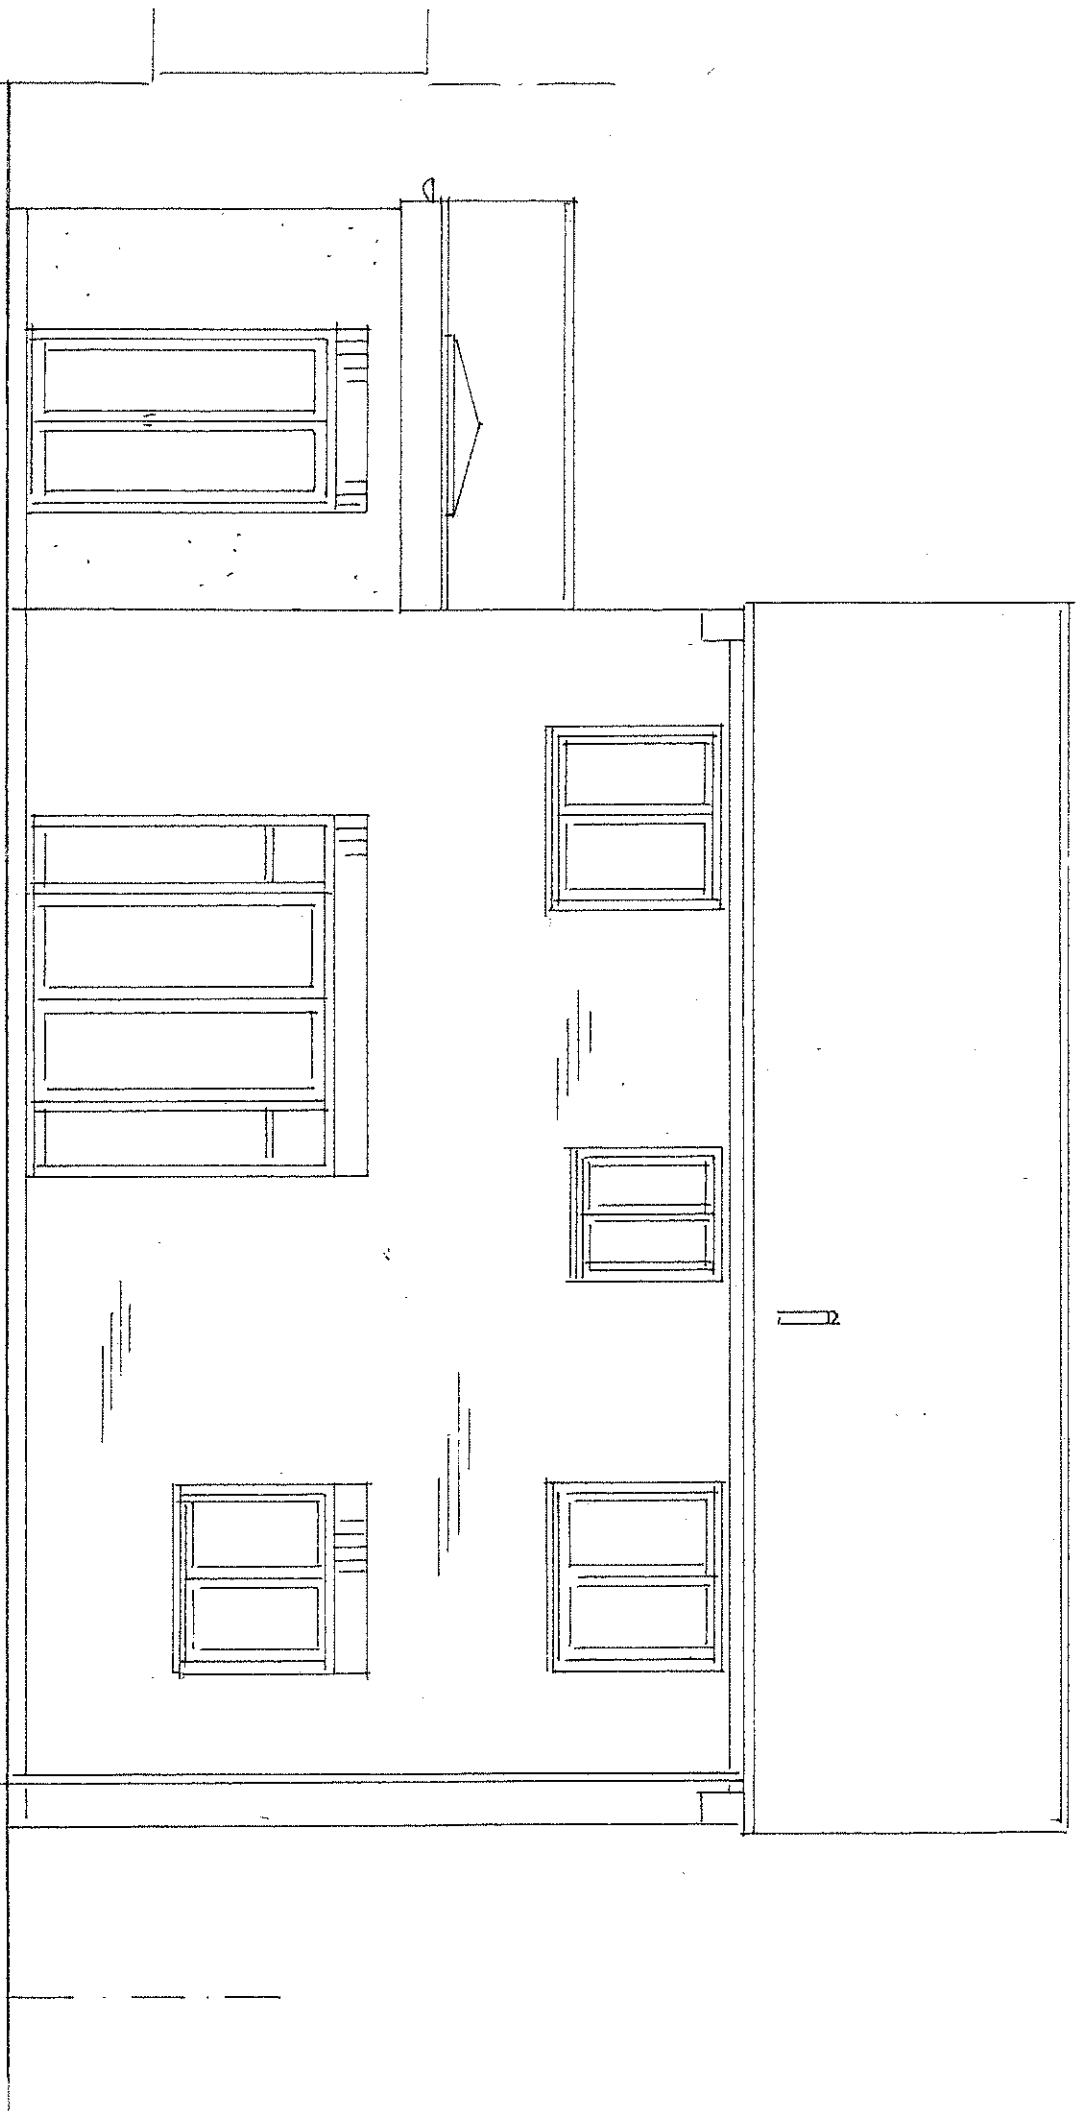


PROPOSED REAR

0 1 2 3 4 5 m


1/50 of A3

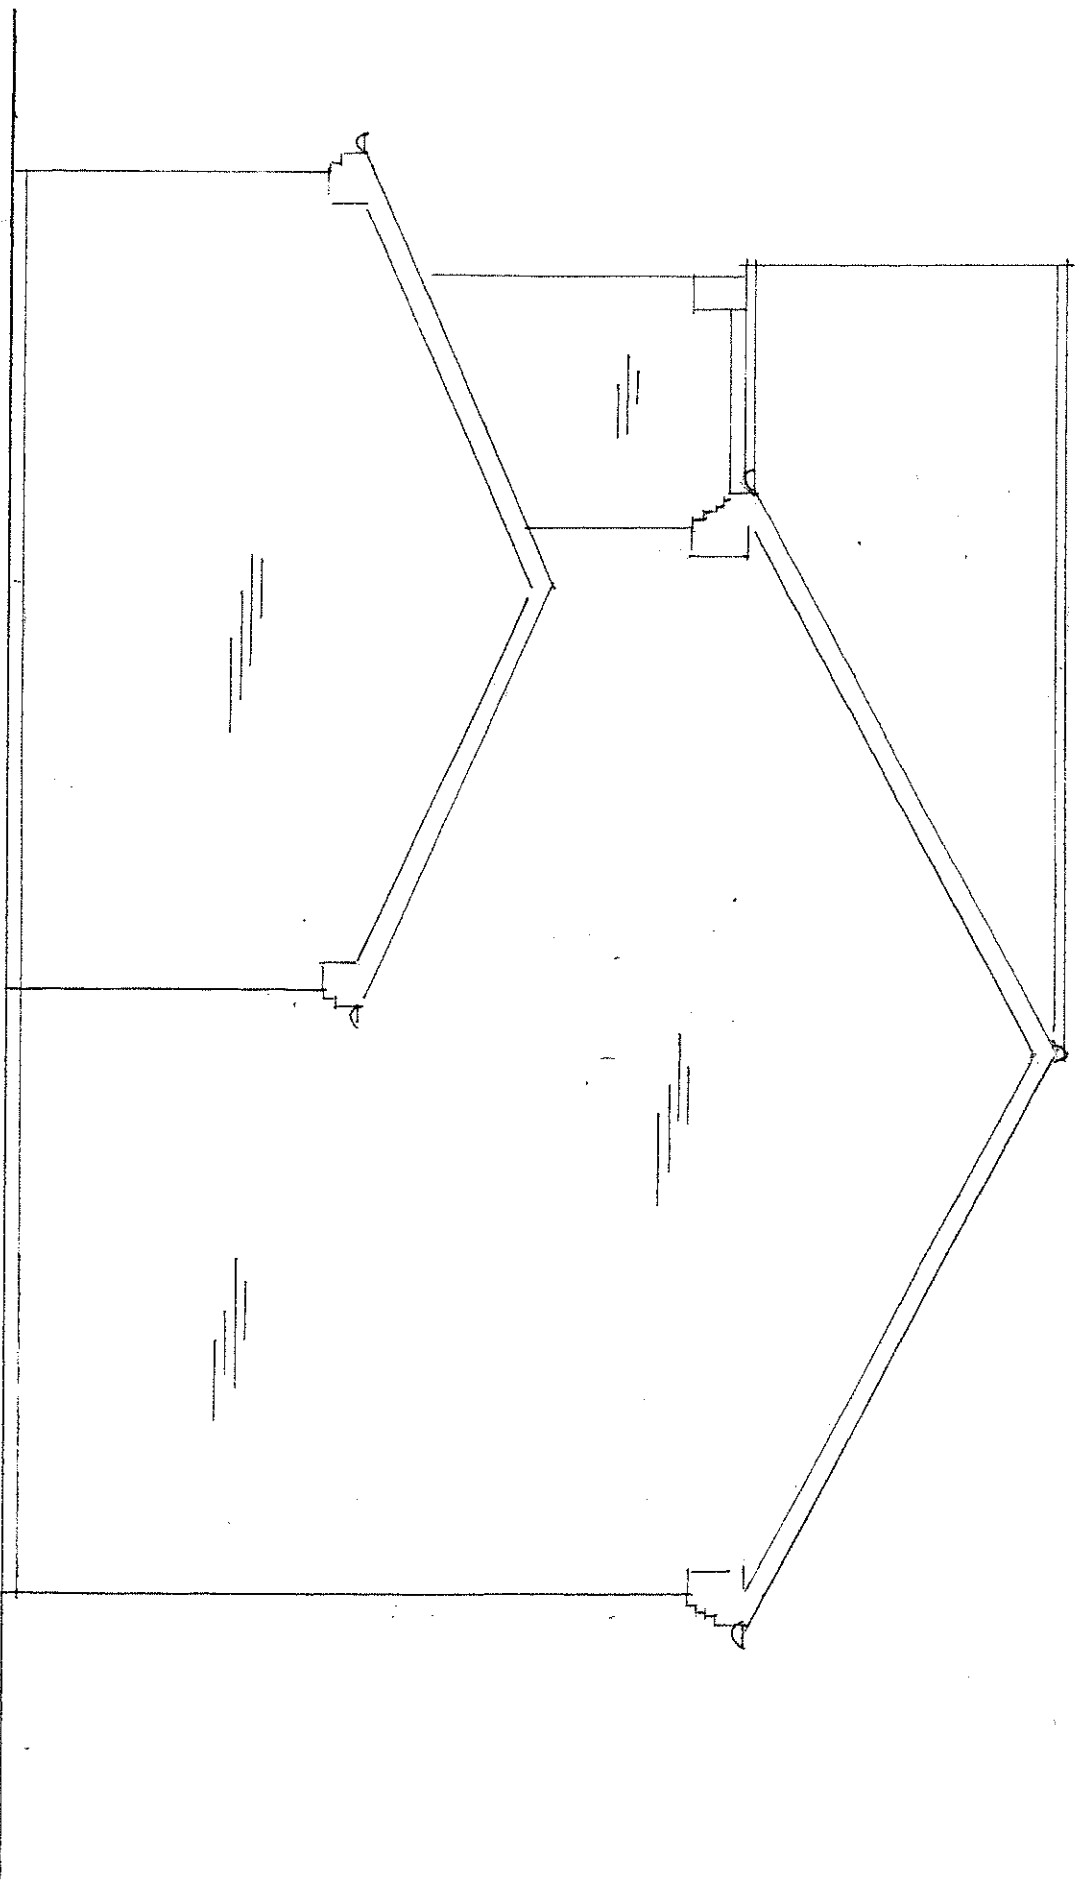

EXISTING SIDE

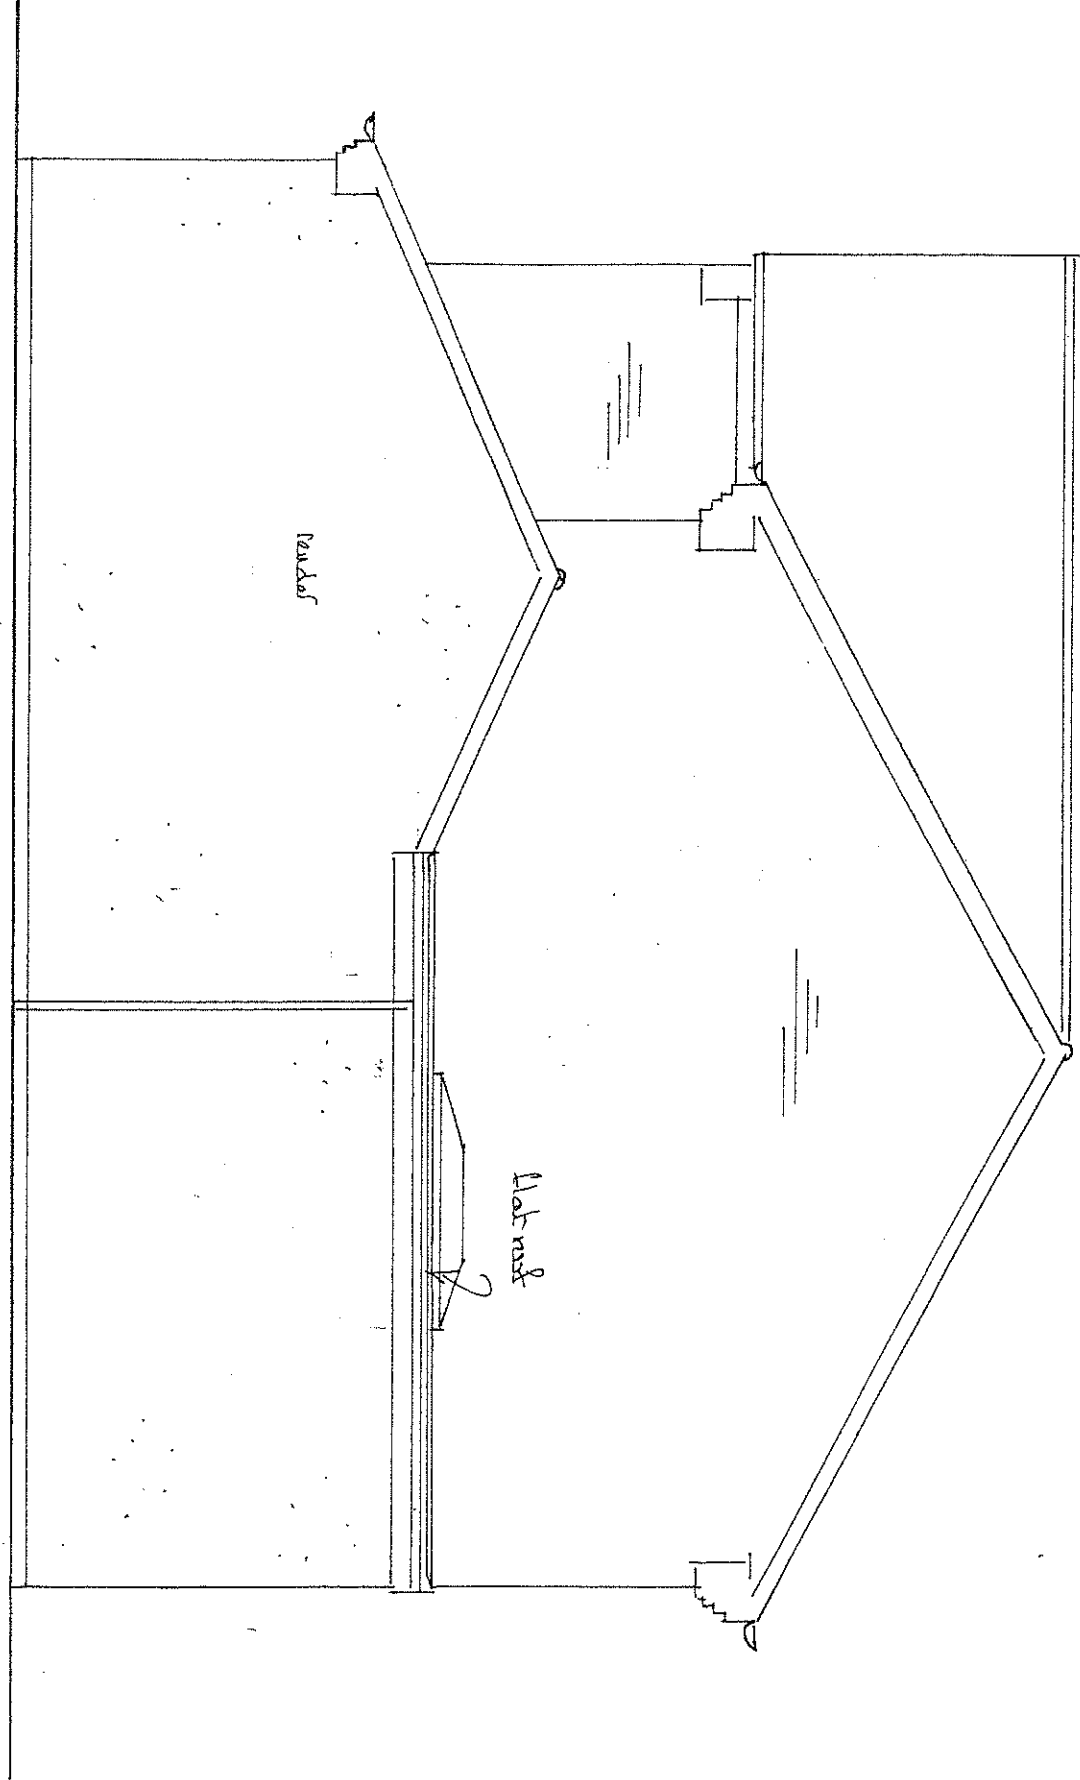


PROPOSED SIDE

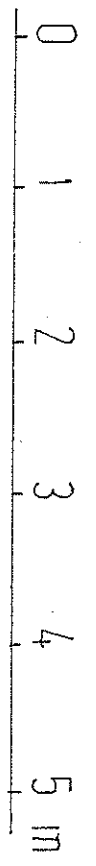



1/50 at A3

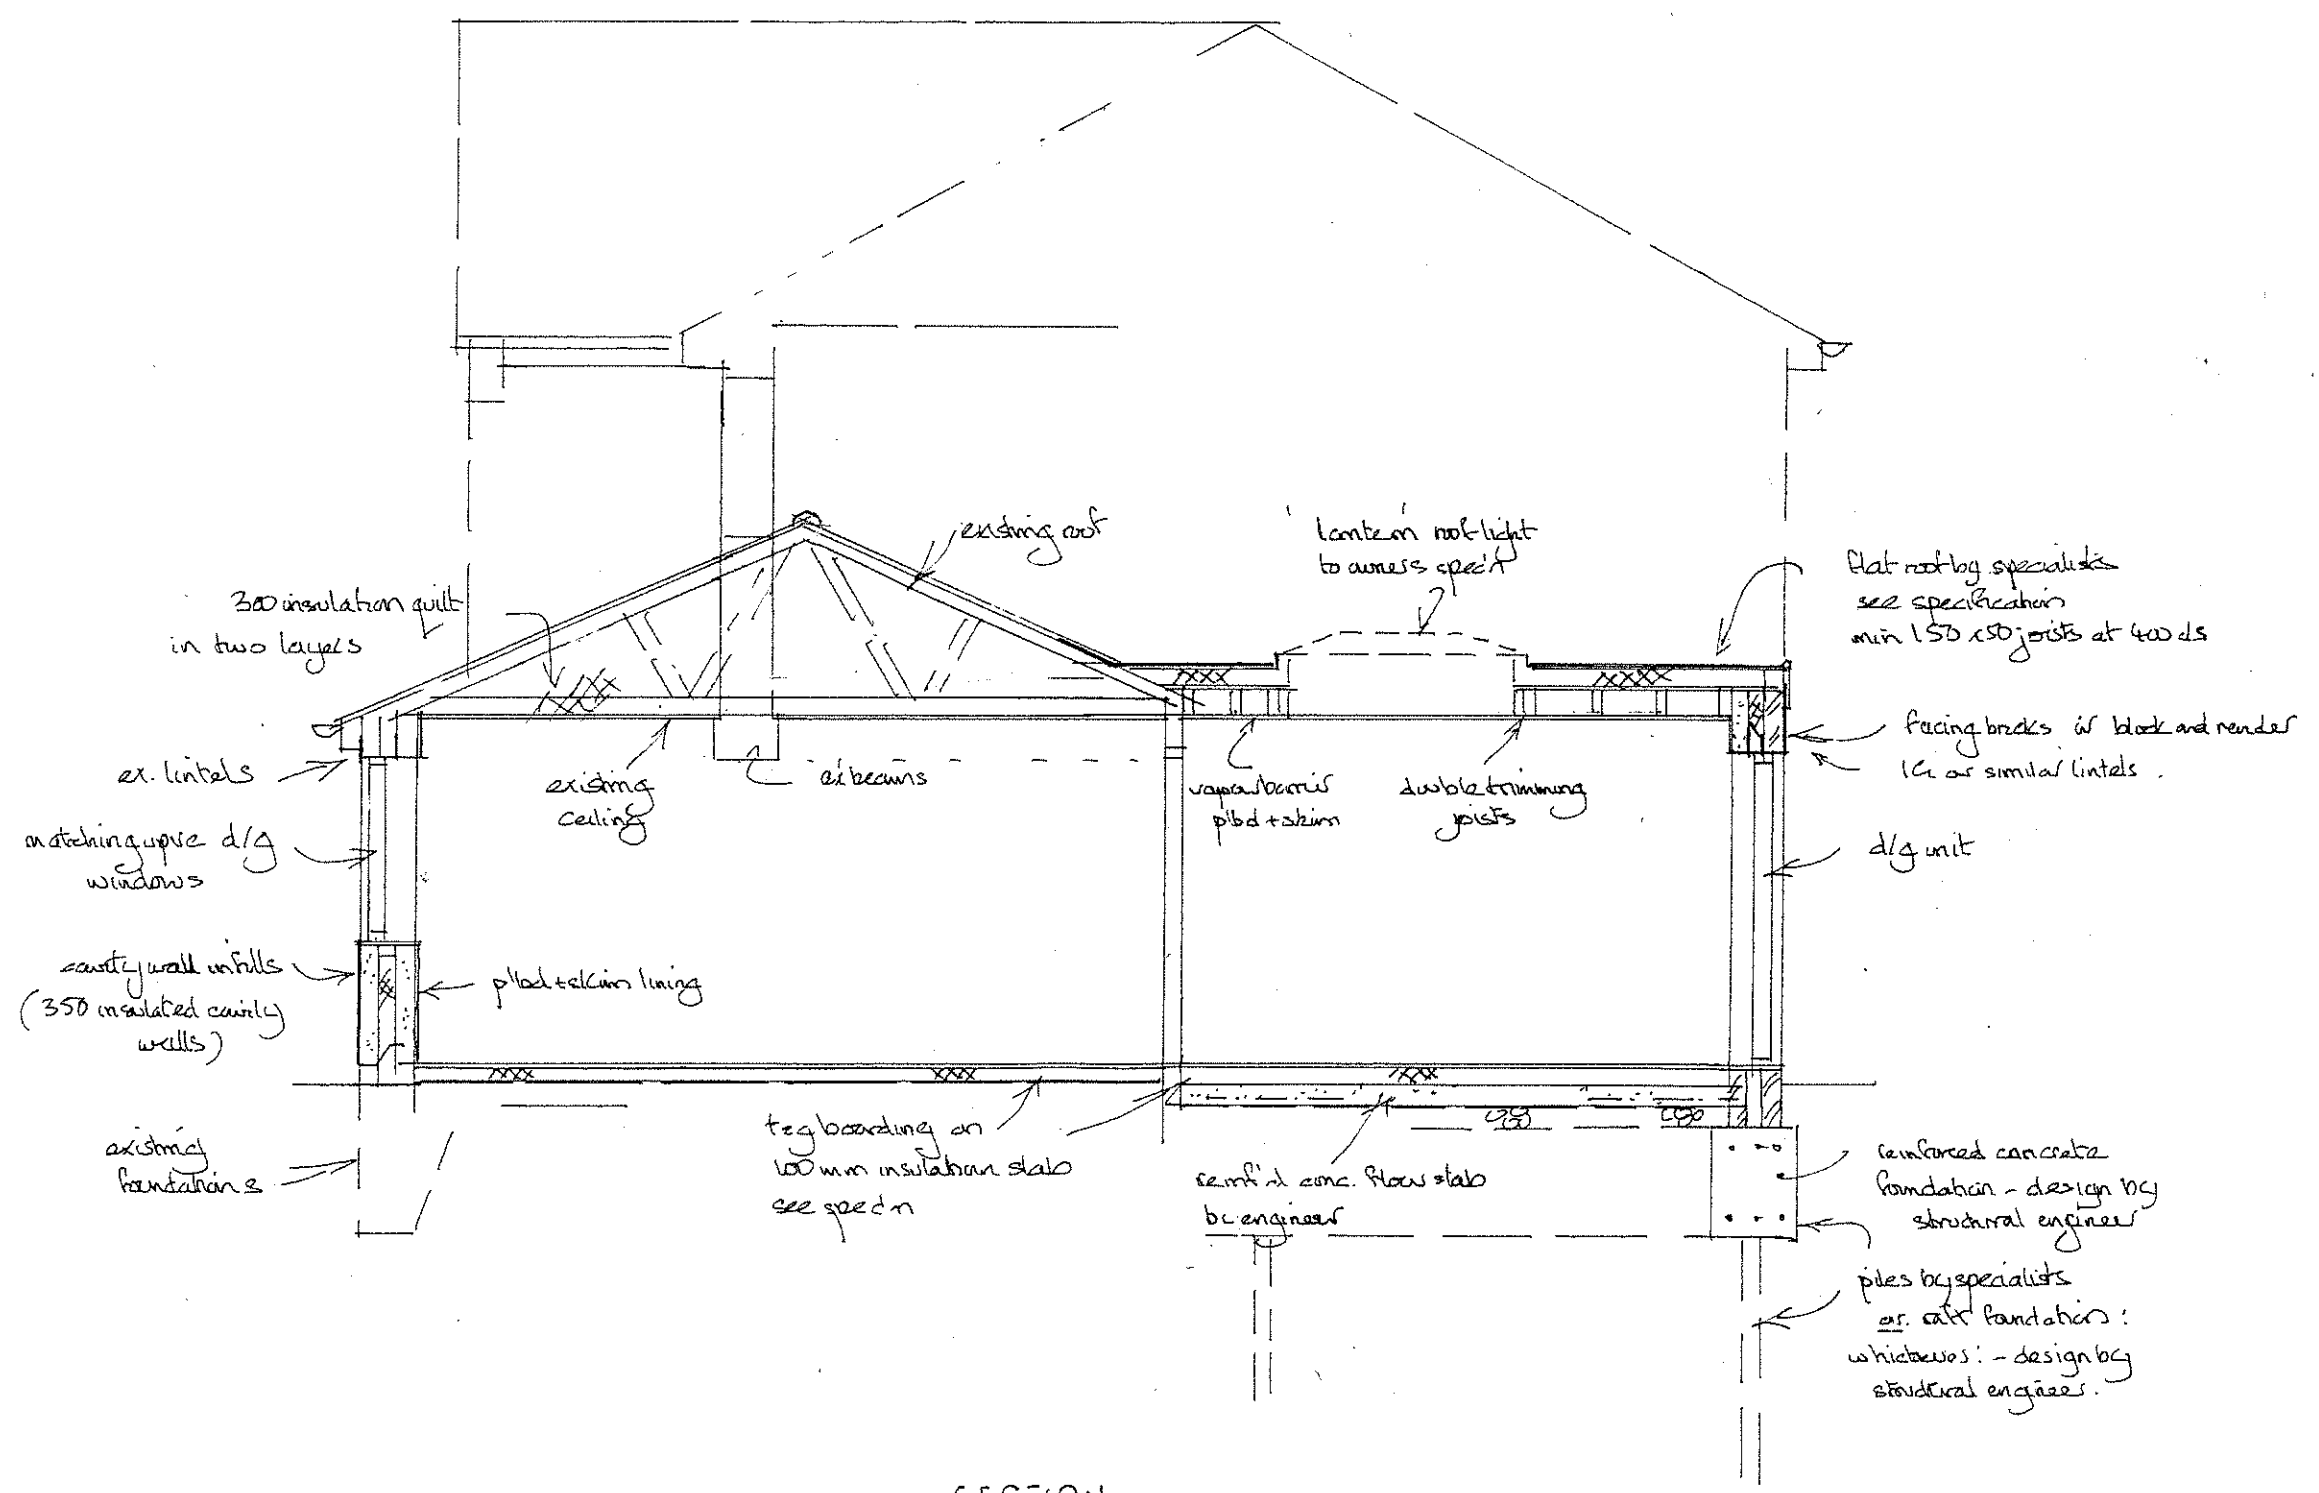

SECTION