


boundary wall 930 high  
+ fence on top 1845 high

Boundary line  
and fence


1c's approx  
positions

EXISTING GROUND FLOOR PLAN

0 1 2 3 4 5 m 1/50 at A3

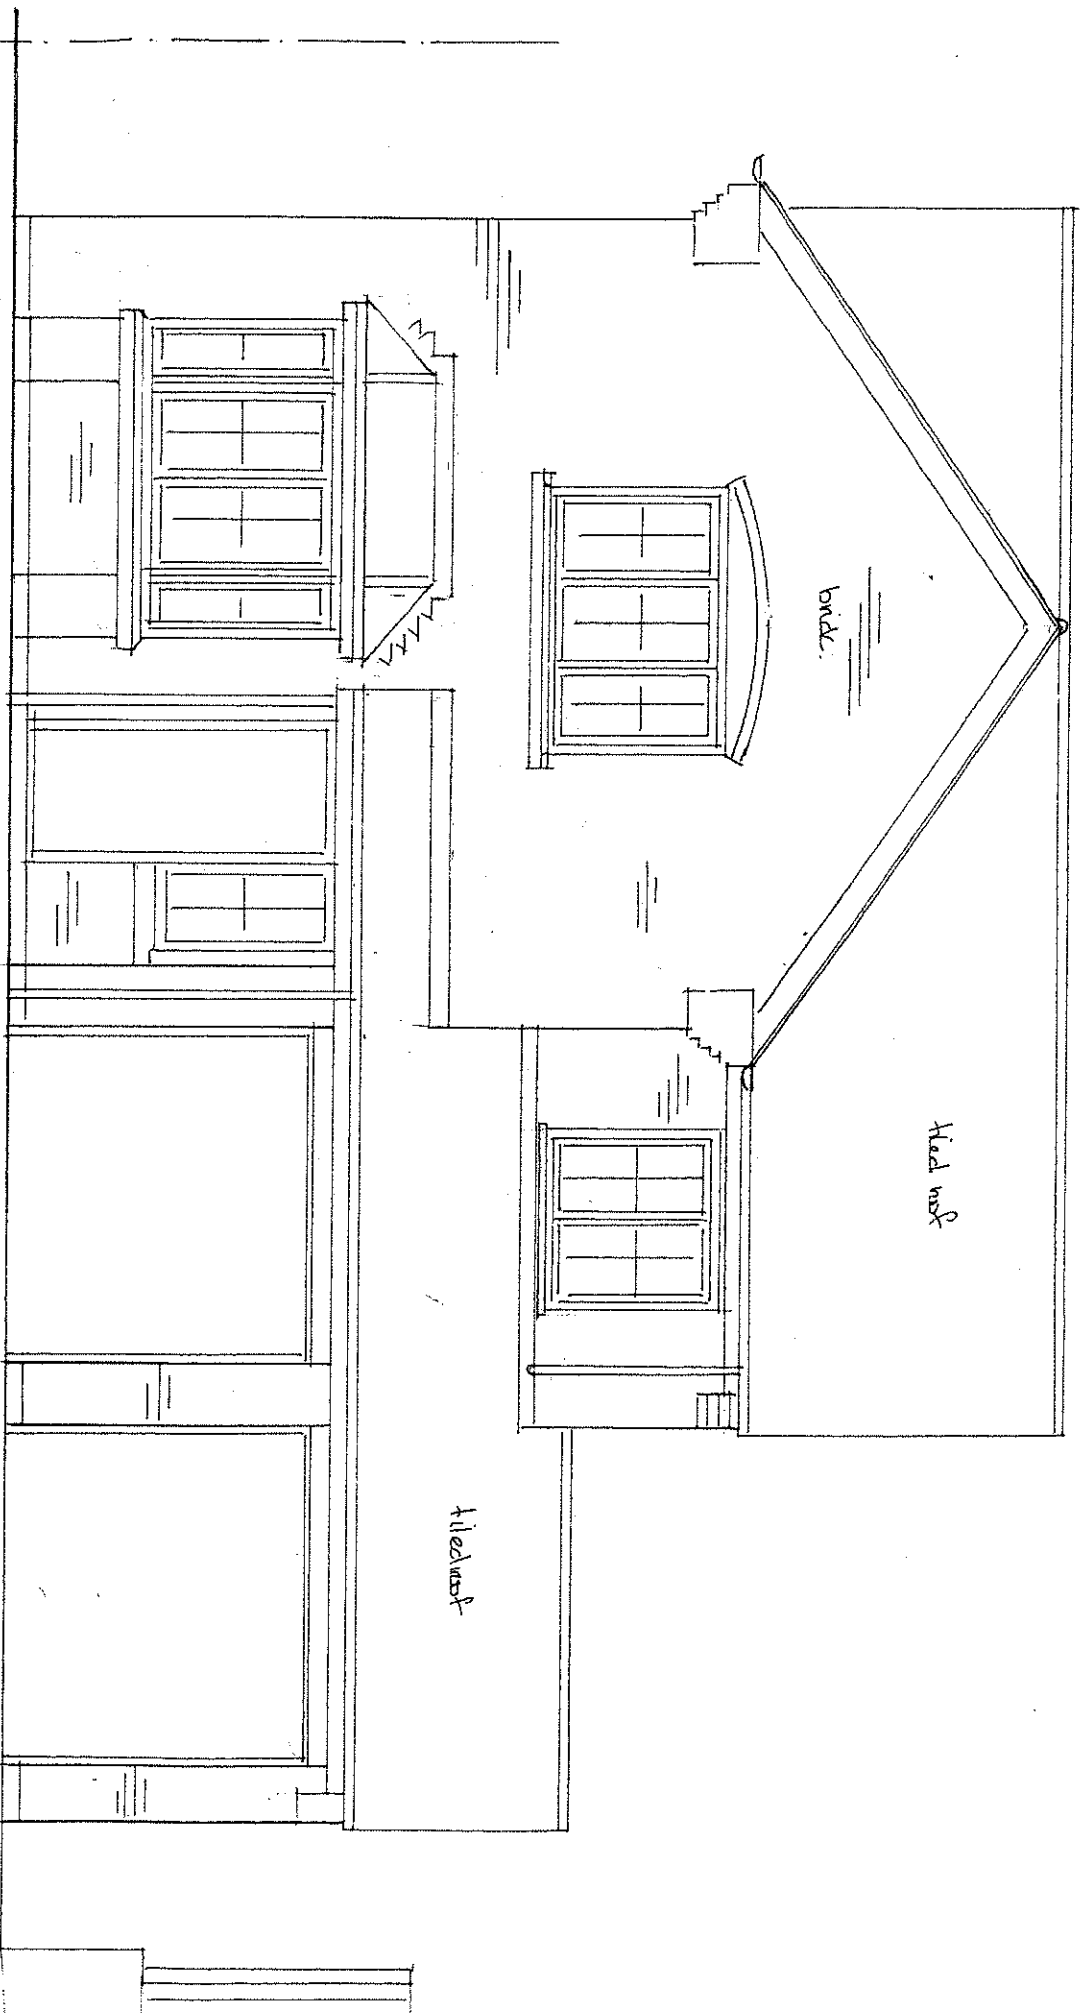

EXISTING FRONT

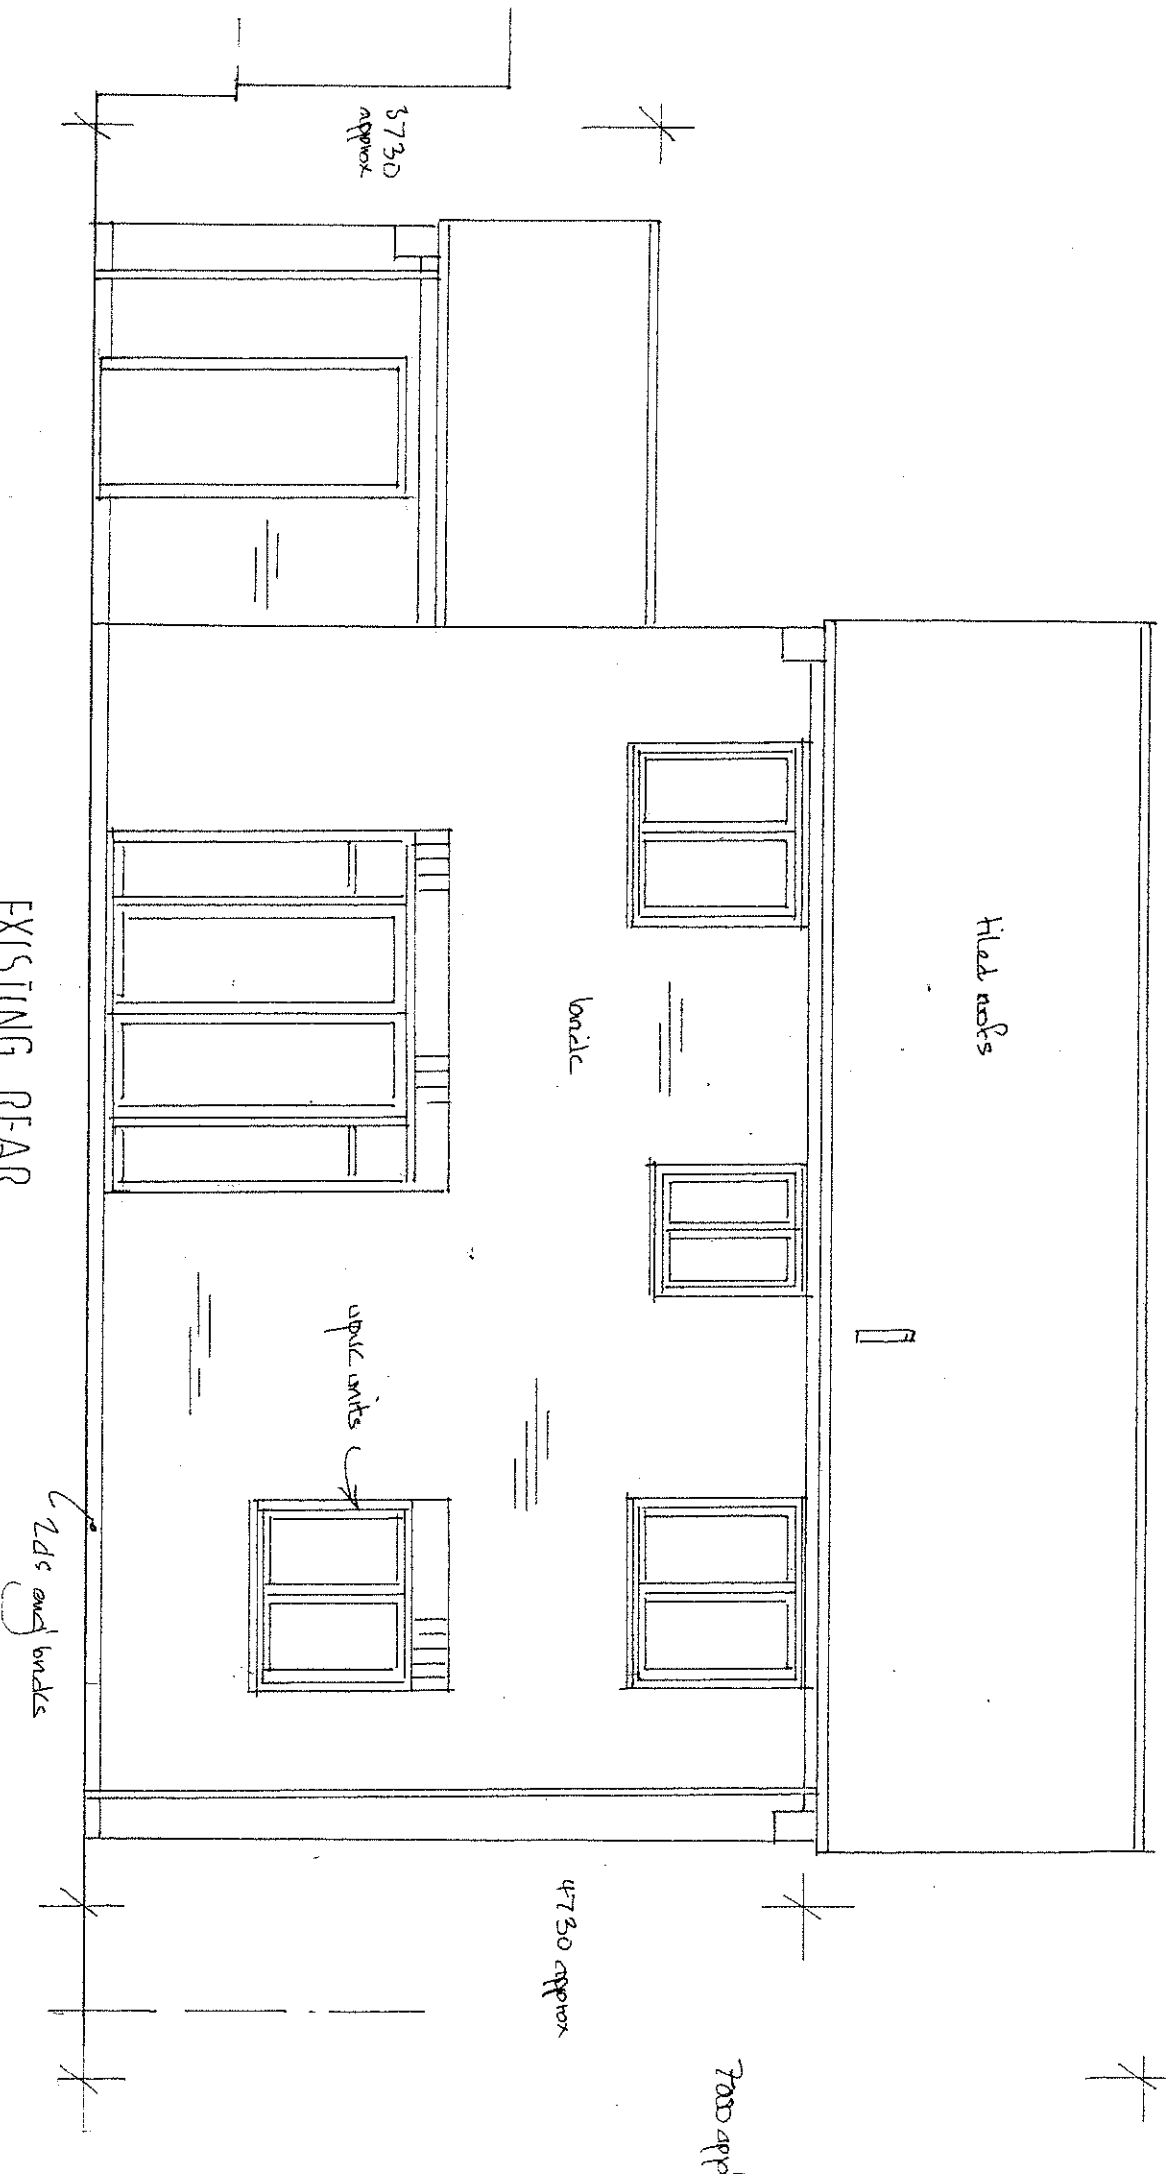

EXISTING REAR