


DO NOT SCALE - IF IN DOUBT ASK

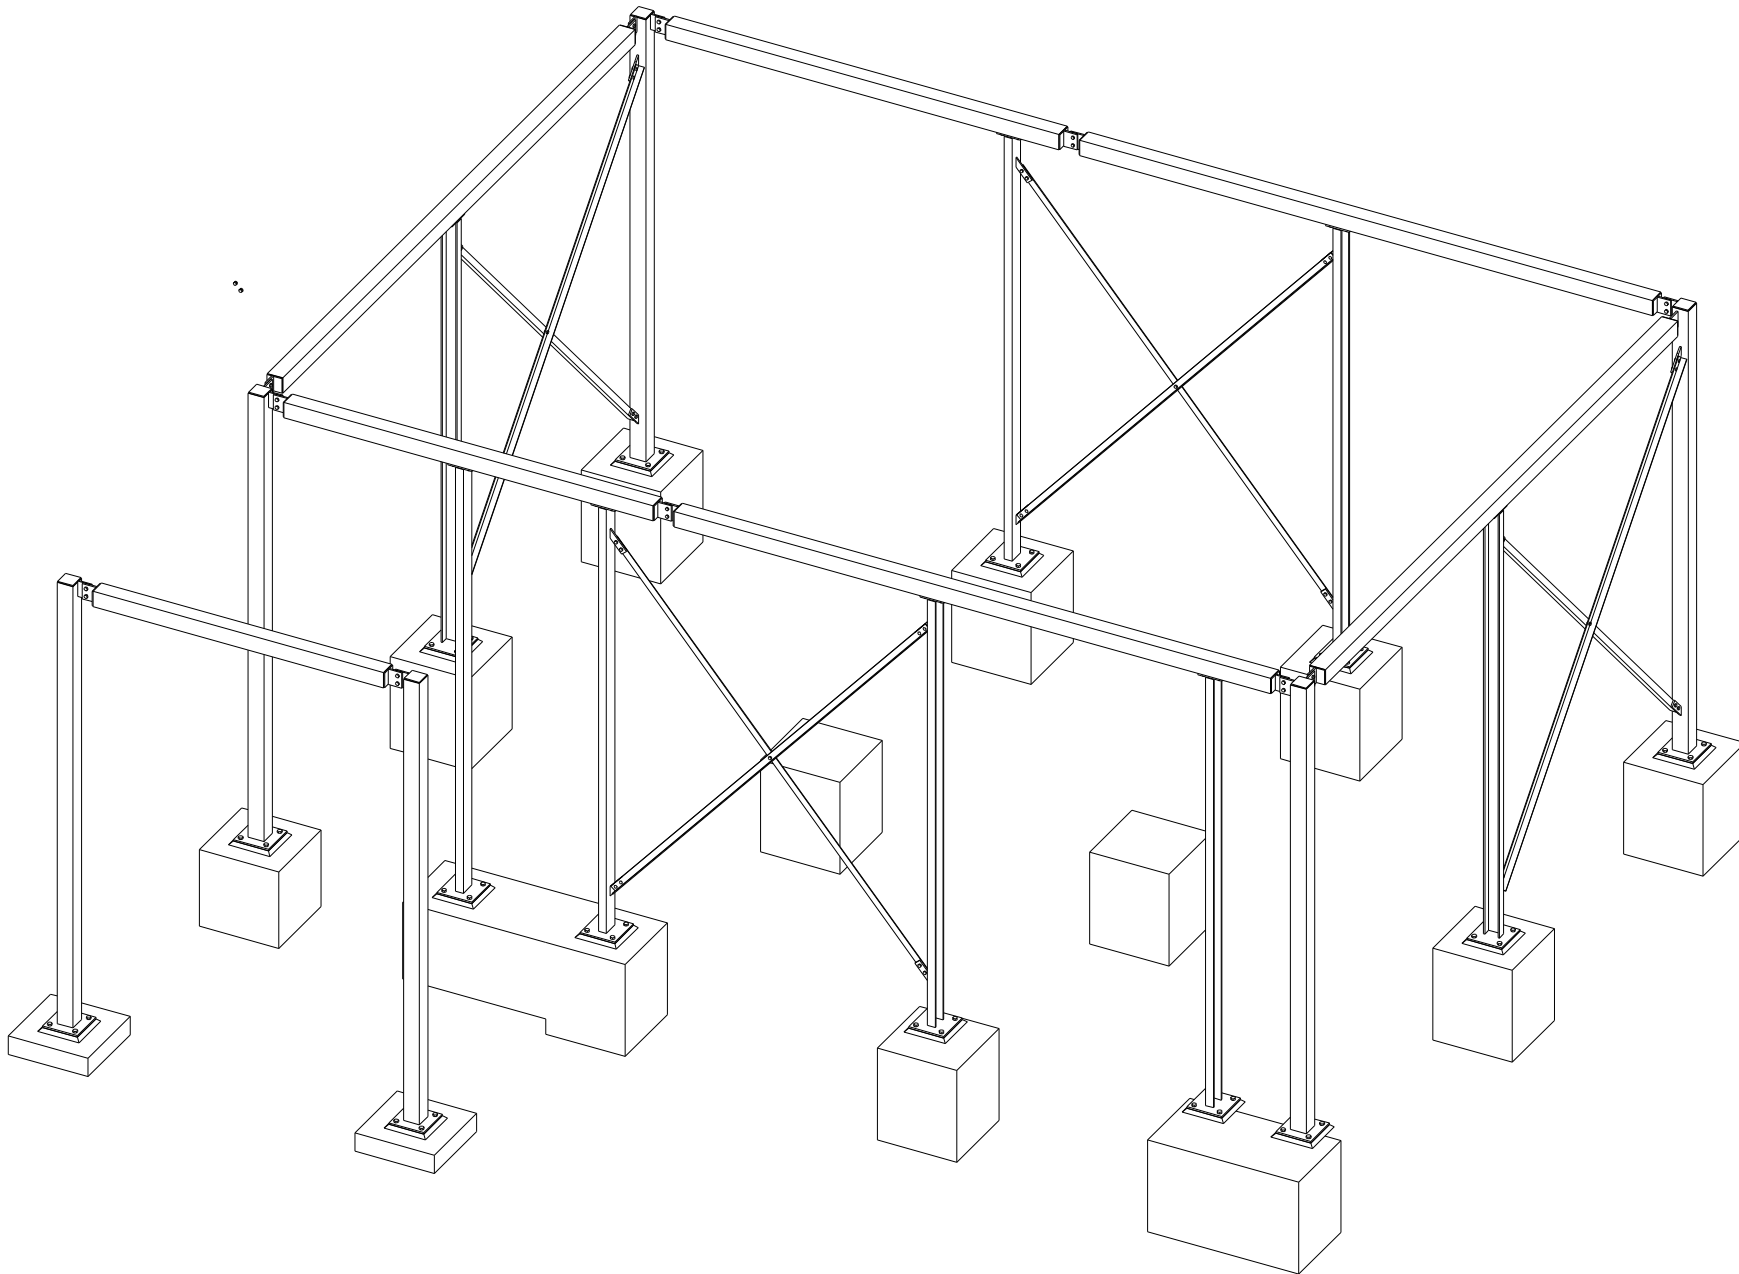

3d

ARCHITECTS/ENGINEERS REF DRAWINGS:

NOTES

REV.	DATE	ISSUE/STATUS/CHANGES	DRAWN	CHKD
REVISIONS				
LINEAR TOLERANCES		ANGULAR TOLERANCES		THIRD ANGLE
X	1	X	0.5	
X.X	0.2			
EXECUTION CLASS	1 <input type="checkbox"/>	2 <input checked="" type="checkbox"/>	SYSTEM	
	3 <input type="checkbox"/>	4 <input type="checkbox"/>	TEKLA	
DRAWN	CHECKED		APPROVED	
MOH				
SCALE	MAKSONS JOB No.	DATE		
1:15	6720	08.11.2023		

CLIENT
PRAVINBHAI BUILDER

PROJECT
GARDEN HOUSE

TITLE

MAKSONS
 Innovation Engineers
 Unit 1, Boeing Way
 International Trading Estate
 Southall, UB2 5LB
 T: 020 8902 2288
 E: enquires@maksons.co.uk

CLIENT DRAWING NO.

MAKSONS DRAWING No.	REVISION
STANDARD	