


PROPOSED OTHER SIDE ELEVATION EXISTING

PROPOSED EXTENSION MATCHES WITH NEIGHBOURS EXTENSION

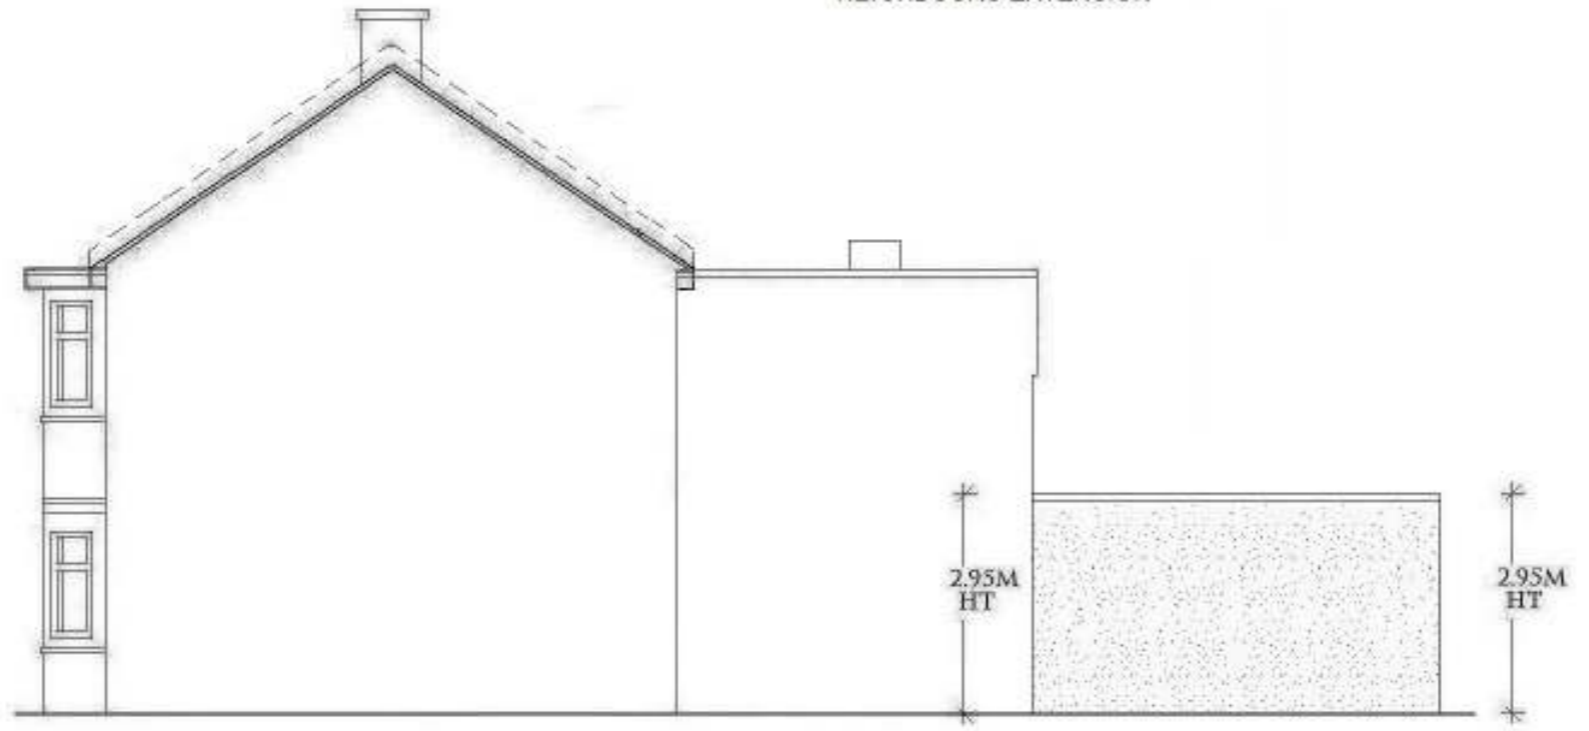

EXISTING OTHER SIDE ELEVATION

THE HEIGHT AND DEPTH OF EXTENSION REMAINS THE SAME AS EXISTING ONLY NEW CAVITY WALL AND NEW ROOF AND NEW DOORS AND WINDOWS IS PROPOSED



PROPOSED ALTERATIONS TO EXISTING ROOF AND WALLS OF EXISTING SINGLE STOREY REAR EXTENSION AT  
 3 HEIGHAM ROAD  
 EASTHAM LONDON E6 2JL

SCALE  
 1:100  
 DRAWING No  
 455/02

NEW EXTENSION TO HAVE WALLS WITH MATCHING FINISH  
 NEW WINDOWS AND DOORS TO BE WHITE UPVC FENSA REGISTERED TO MATCH EXISTING  
 ROOF TO BE MADE OF 3 LAYERS OF BITUMINOUS FELT TO MATCH EXISTING OR GREY FIBRE GLASS