



Existing Block Plan (1:50)

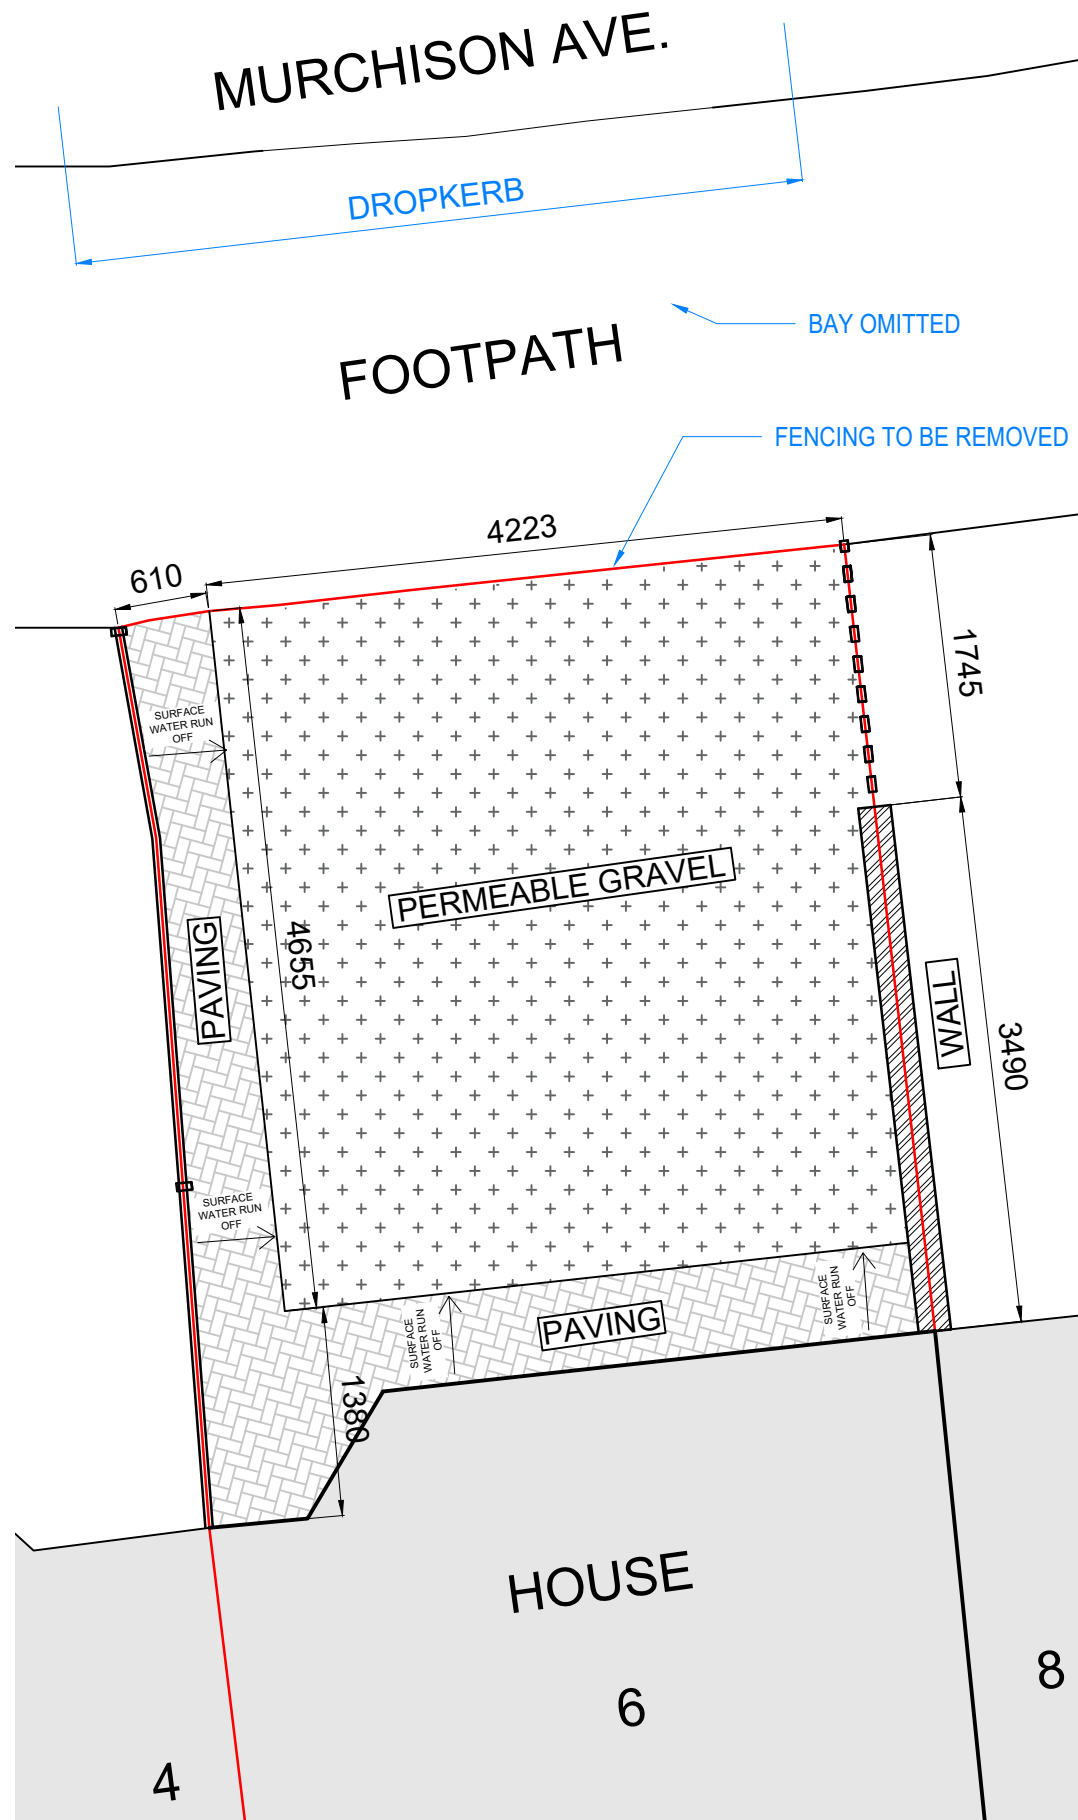

Proposed Block Plan (1:50)

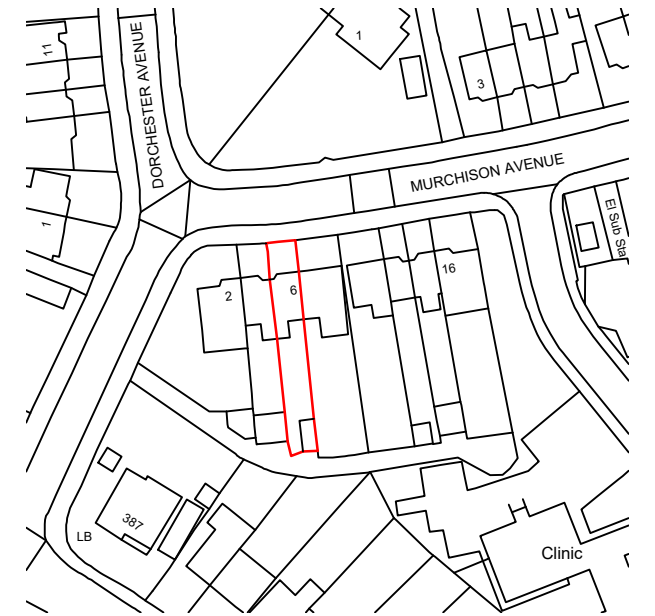

Location Plan (1:1250)

REVISION	DESCRIPTION	DATE	ENG	APP
01	ISSUED FOR CONSTRUCTION	08/10/23	AA	AA
DRAWING STATUS				
Planning				
PREPARED FOR				
Homeowner				
PROJECT				
6 Murchison Ave DA5 3LJ				
TITLE				
Location and Block Plans				
SCALE			DATE	
As shown at A3			04/05/23	
PROJECT No.			BY	
23058			AA	
DRAWING No.			REV	
23058-1100			01	