




EXISTING WEST ELEVATION

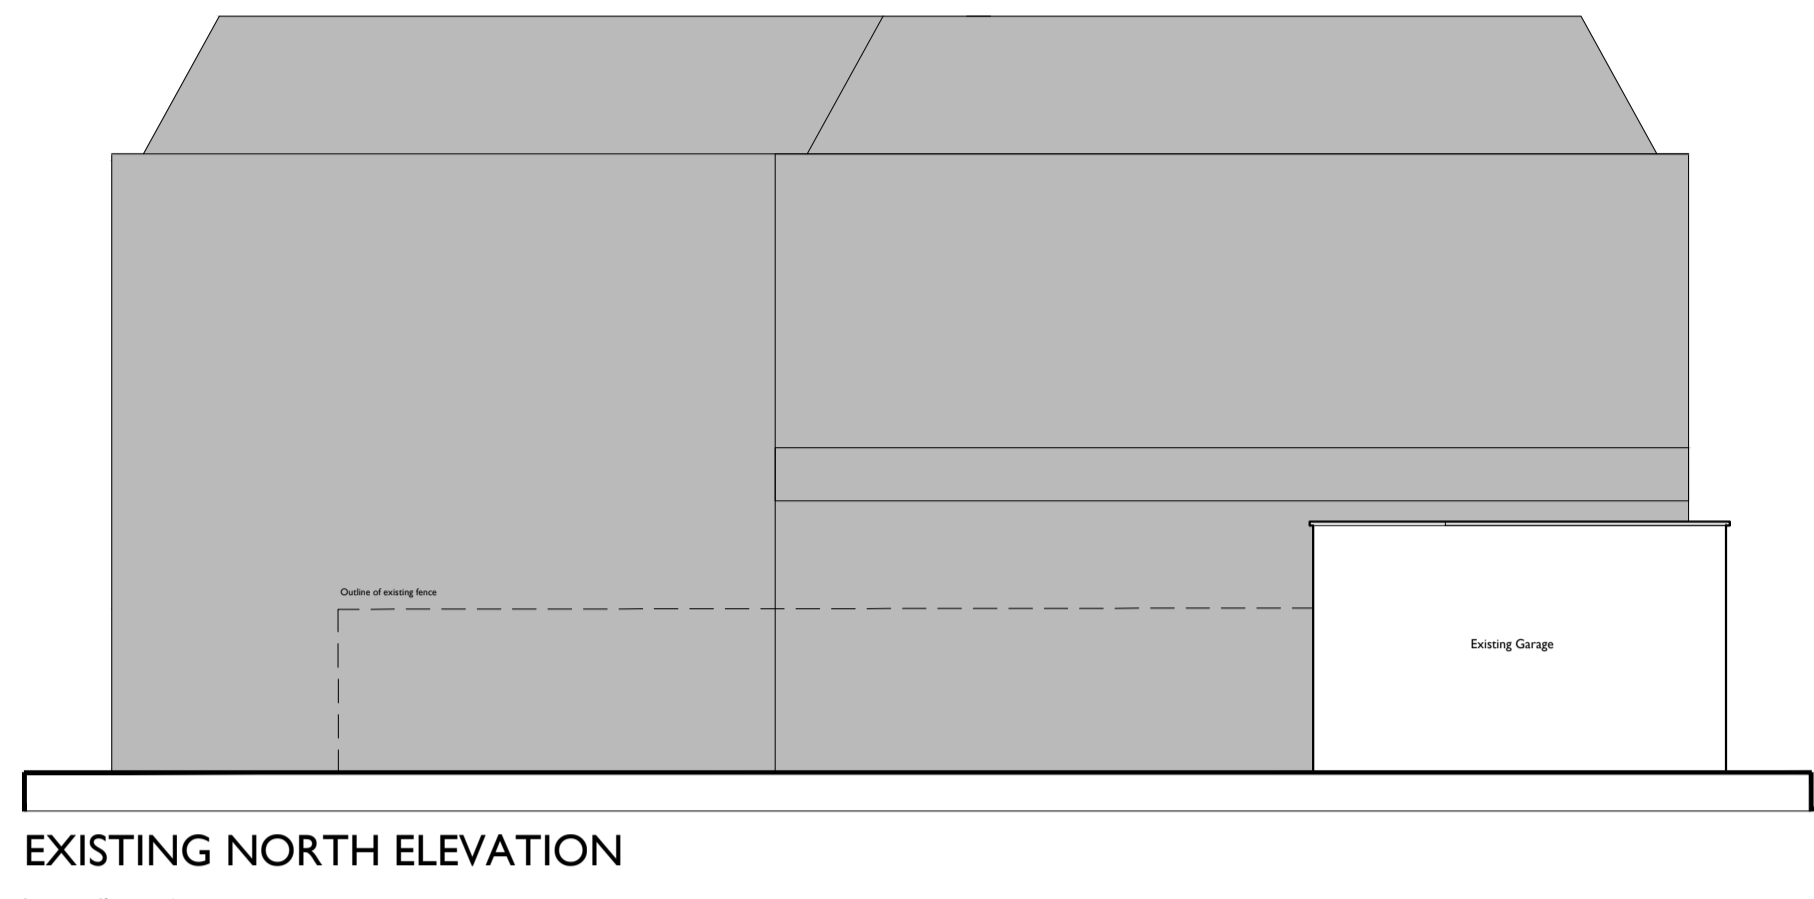

EXISTING NORTH ELEVATION



NAGS HEAD LANE



Blackdog
 Design & Bar
 Design, Worcester

GREENE KING

NAGS HEAD
 37 Welling High St
 Welling DA16 1TR

EXISTING
 Elevations & Site plan