


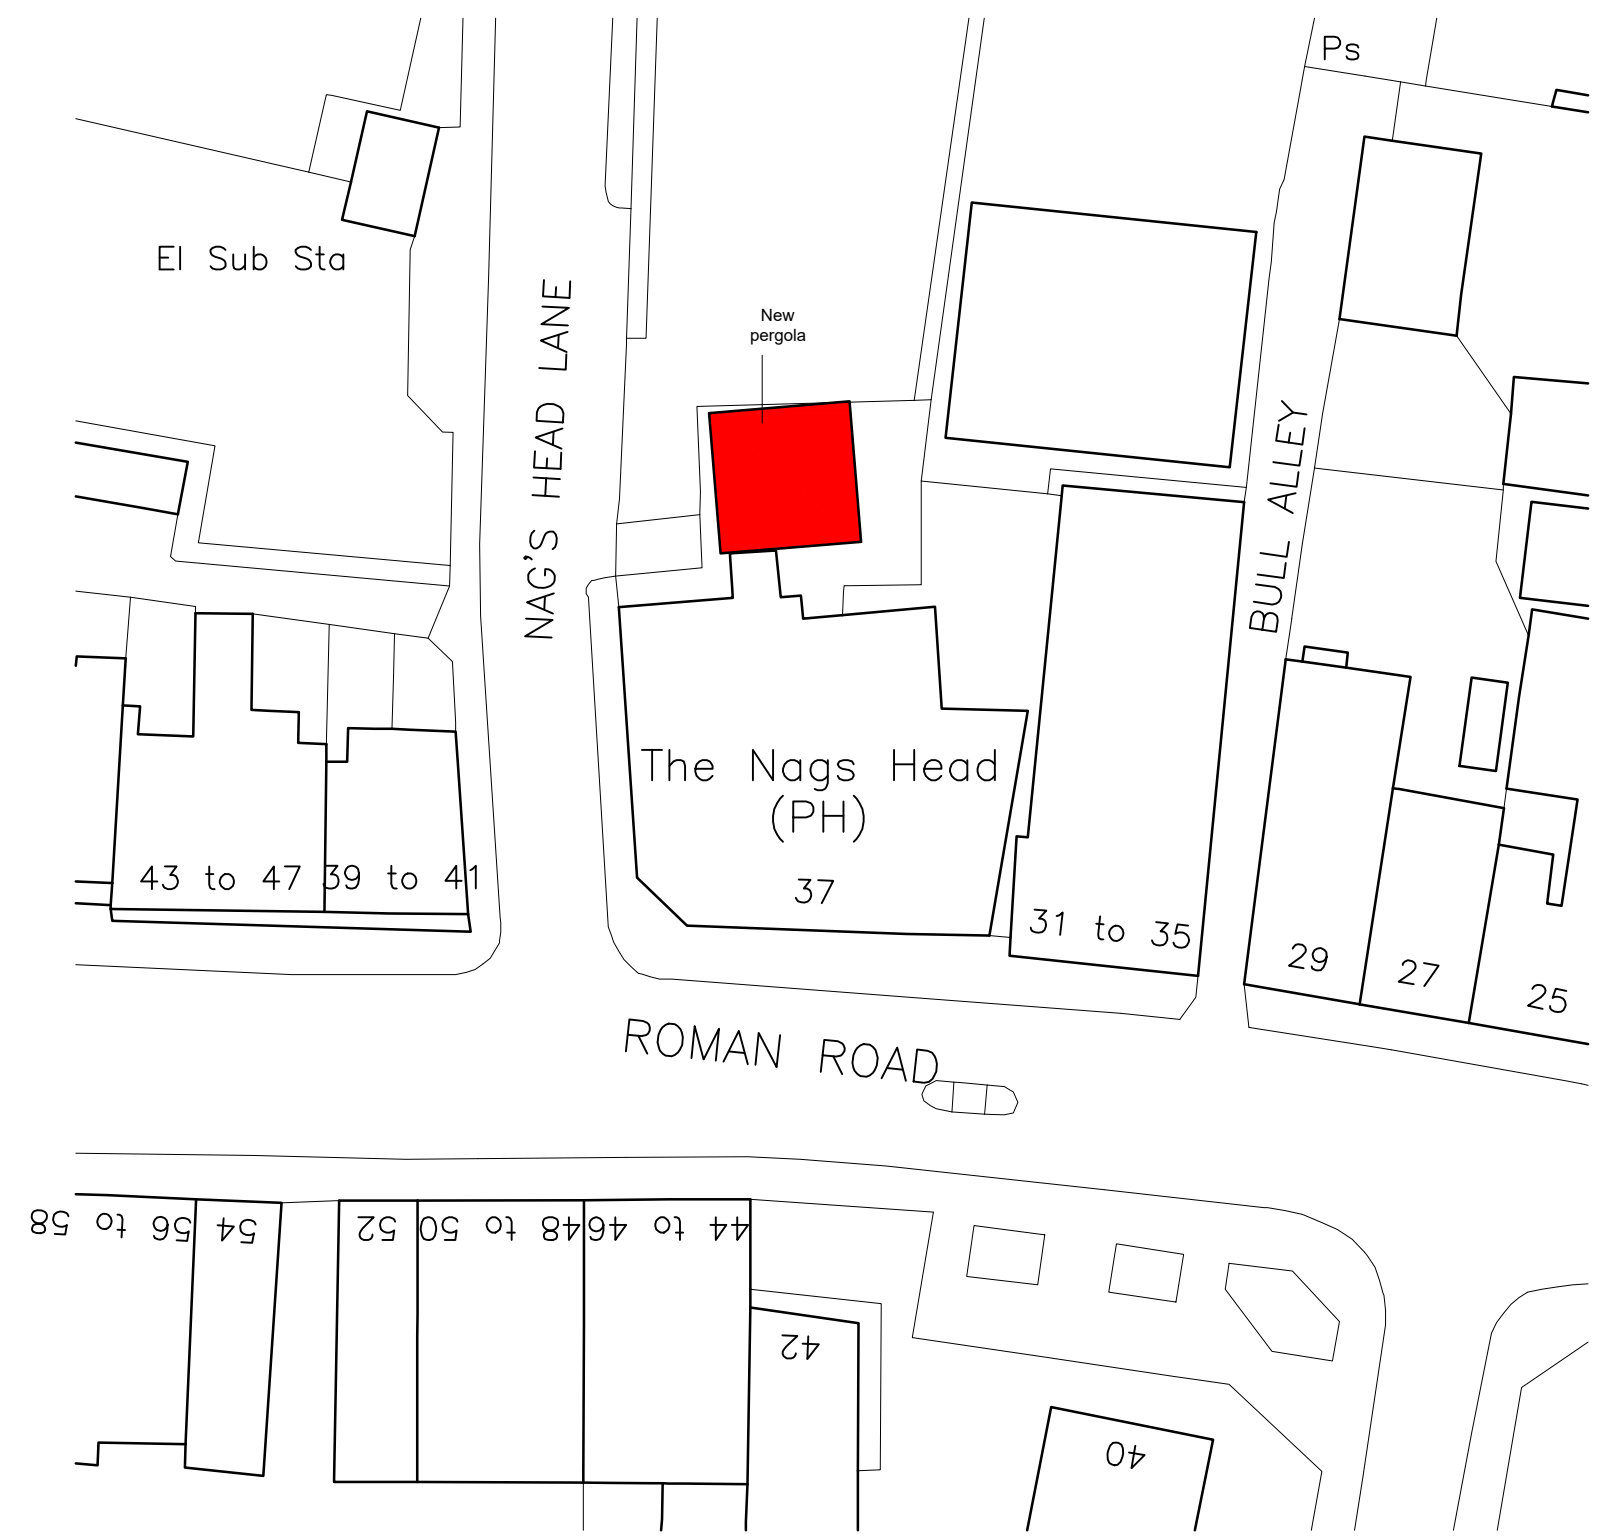

block plan 1/500
0 5 10 20



hello@blackdogdesign.co.uk | blackdogdesign.co.uk | 01279 354 842

Client:

GREENE KING

Project Title:

NAGS HEAD
37 Welling High St
Welling DA16 1TR

Drawing Title:

PROPOSED
Block Plan

Scale: 1/500 @ A3 Date: Nov 23 Drawn By:

Project No. BKDG 199 Drawing No. BLOCK01 Revision:

copyright Blackdog 2020

Produced on 22 November 2023 from the Ordnance Survey National Geographic Database and incorporating surveyed revision available at this date.

This map shows the area bounded by 546741 175756,546841 175756,546841 175856,546741 175856,546741 175756

Crown copyright and database rights 2023 OS 100054135. Supplied by copla ltd trading as UKPlanningMaps.com a licensed Ordnance Survey partner (OS 100054135).

Data licence expires 22 November 2024. Unique plan reference: v1e//1029420/1387923