




PROPOSED NORTH & SOUTH ELEVATION

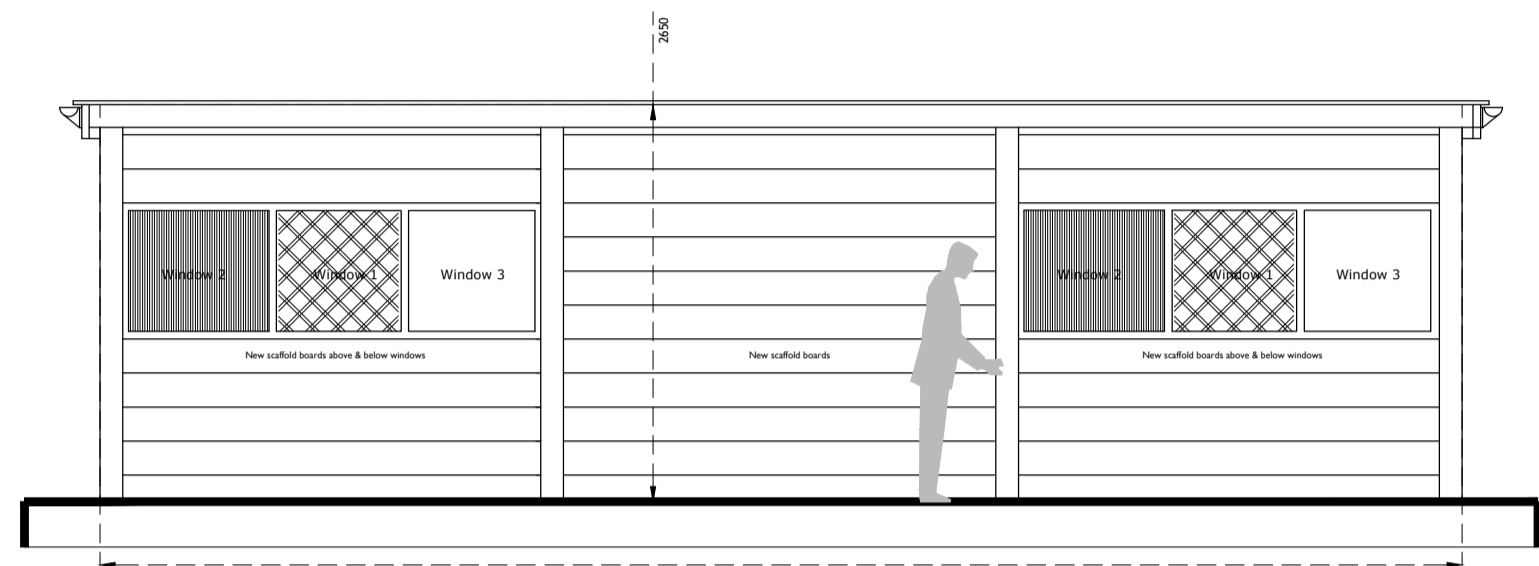

PROPOSED EAST & WEST ELEVATION

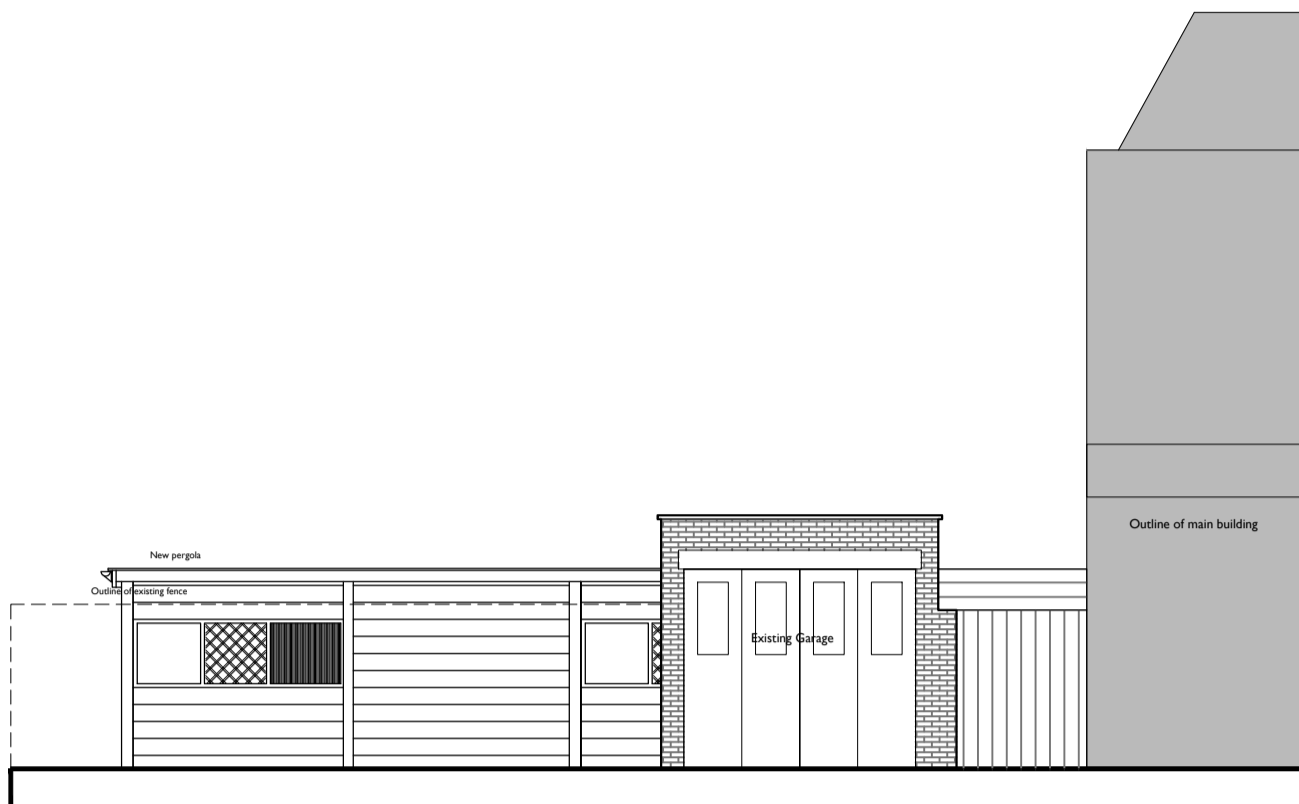

PROPOSED WEST ELEVATION

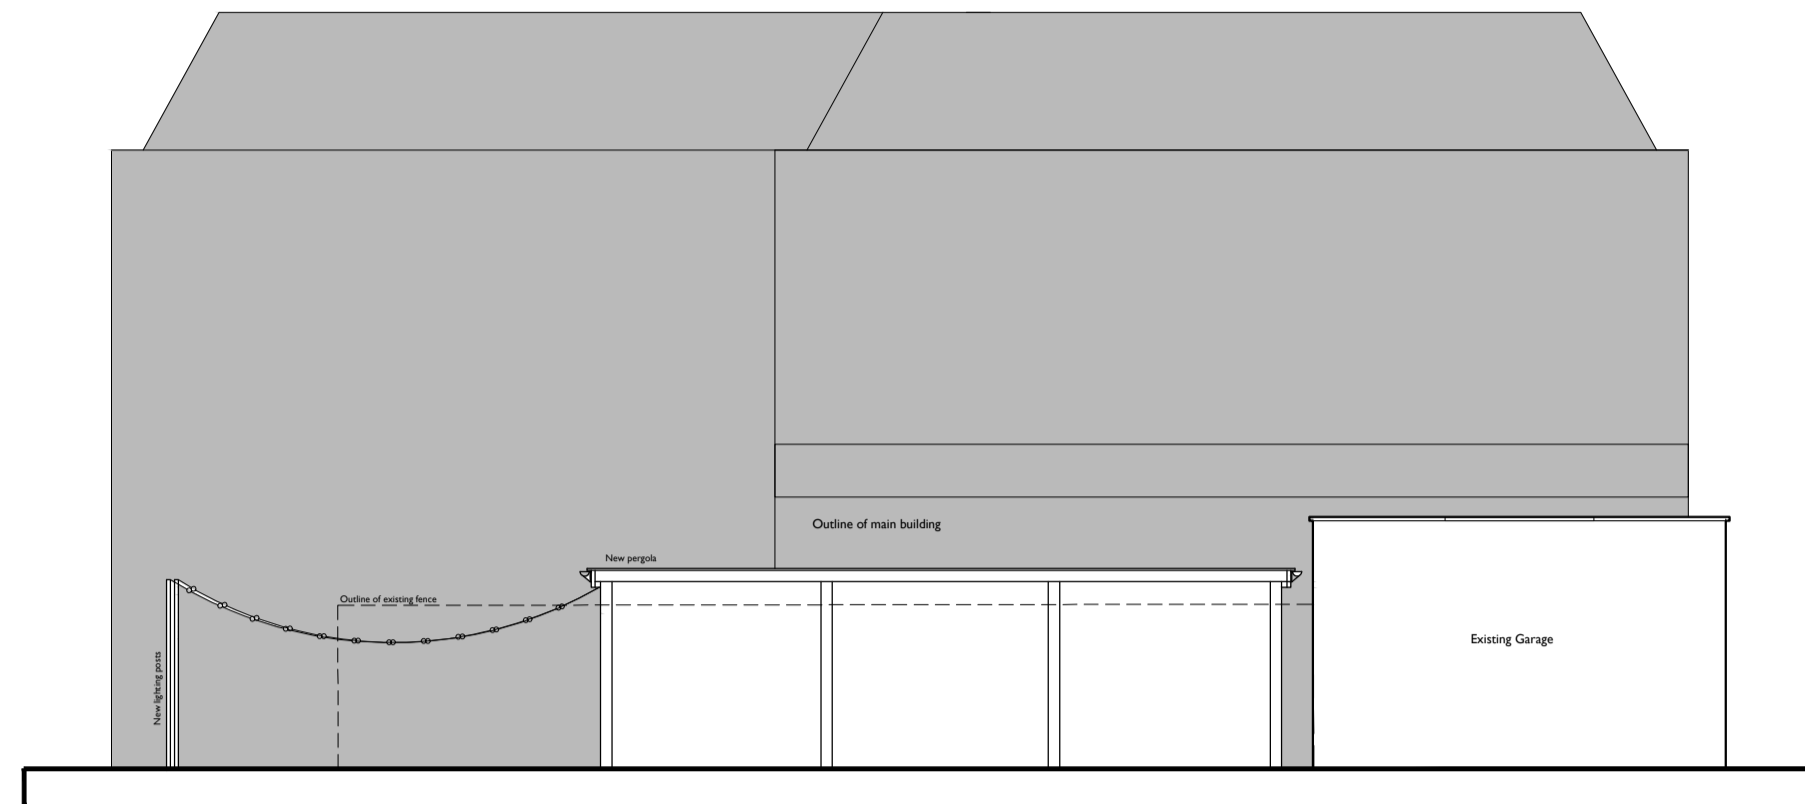

PROPOSED NORTH ELEVATION

