



Existing Block Plan
scale 1:200

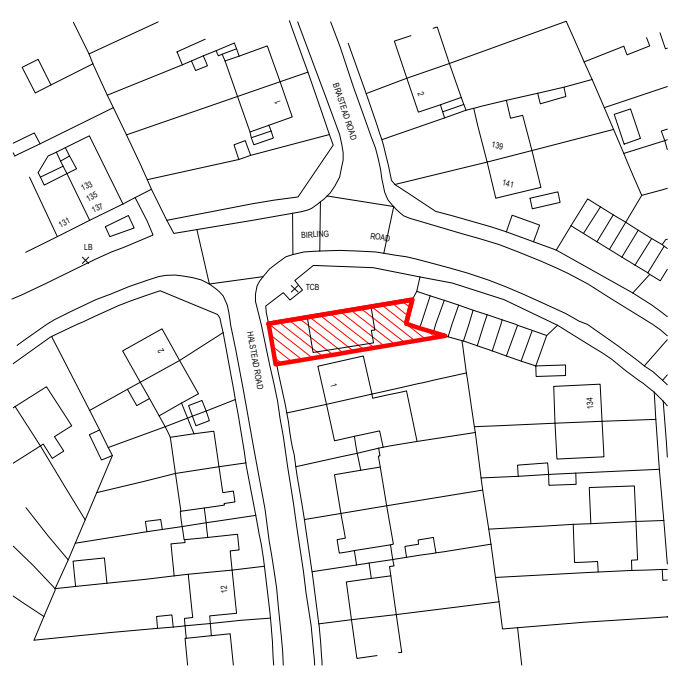

Location Plan
scale 1:1250

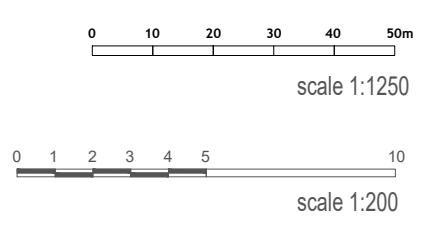

Kappa Planning Ltd

46-48 Ennersdale Road, London,
SE13 6JB

www.kappa-planning.co.uk

CLIENT		
PROJECT 1 Halstead Road, Erith, DA8 3HX		
JOB TITLE PROPOSED NEW BASEMENT		
DRAWING LOCATION PLAN AND EXISTING BLOCK PLAN		
DRAWN BY LS / EO	CHECKED BY GP	
REVISION		
DATE 08.12.23	SCALE 1:200 / 1:1250 @ A1	
RELEASE 01	PROJECT No 794	DRAWING No 04