


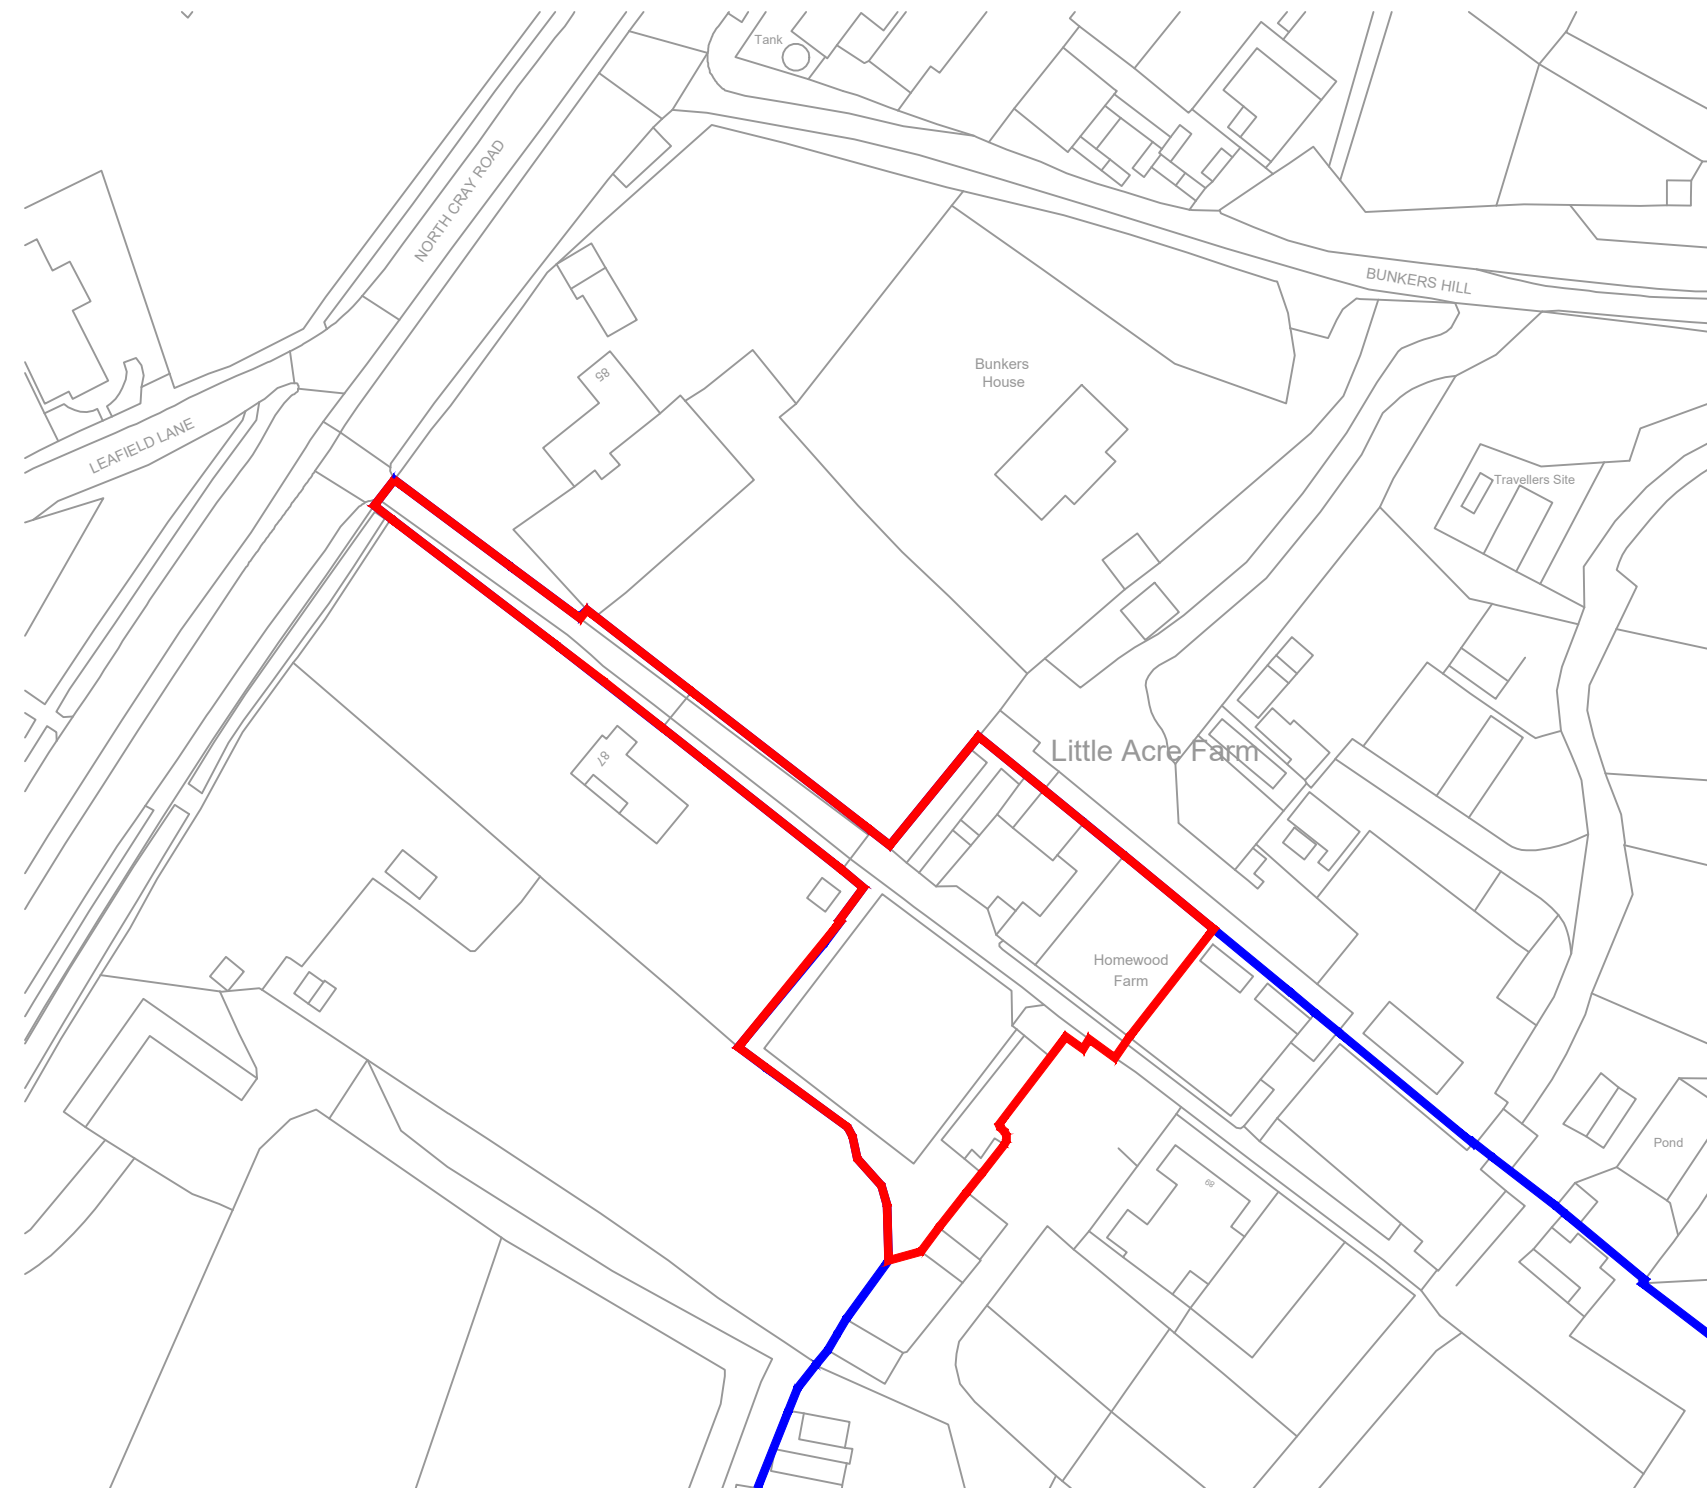

**KEY:**

**—** SITE BOUNDARY



Ordnance Survey, (c) Crown Copyright 2022. All rights reserved. Licence number 100022432

**HS DESIGN & DEVELOPMENT NOTES:**

- THIS DRAWING IS ONLY TO BE USED FOR ITS INTENDED PURPOSE
- ALL DIMENSIONS TO BE CHECKED ON SITE BEFORE ANY WORK IS COMMENCED.
- THIS DRAWING IS TO BE READ IN CONJUNCTION WITH ALL RELEVANT DRAWINGS AND DOCUMENTS

**FOR USE OF -  
PLANNING PURPOSES  
ONLY**

A FOR INFORMATION HS HS 16 JULY 2022

| Rev | Description | Drm | Ch'kd | Date |
|-----|-------------|-----|-------|------|
|     |             |     |       |      |

Client  
**MR. ROGER TURNER**

Project  
**HOMEWOOD FARM,  
89 NORTH CRAY ROAD,  
BEXLEY, DA14 5EP**

Drawing  
**EXISTING SITE LOCATION PLAN**

| Scale @ A3 | Drawn By | Checked By |
|------------|----------|------------|
| 1:1250     | HS       | HS         |

| Project Name/Number. | Date       |
|----------------------|------------|
| HSD-000247           | 16.07.2021 |

| Drawing Number | rev |
|----------------|-----|
| HSD-0247-003   | A   |



[www.hsdesignanddevelopment.com](http://www.hsdesignanddevelopment.com)  
HS Design & Development Partnership. HSDD.