
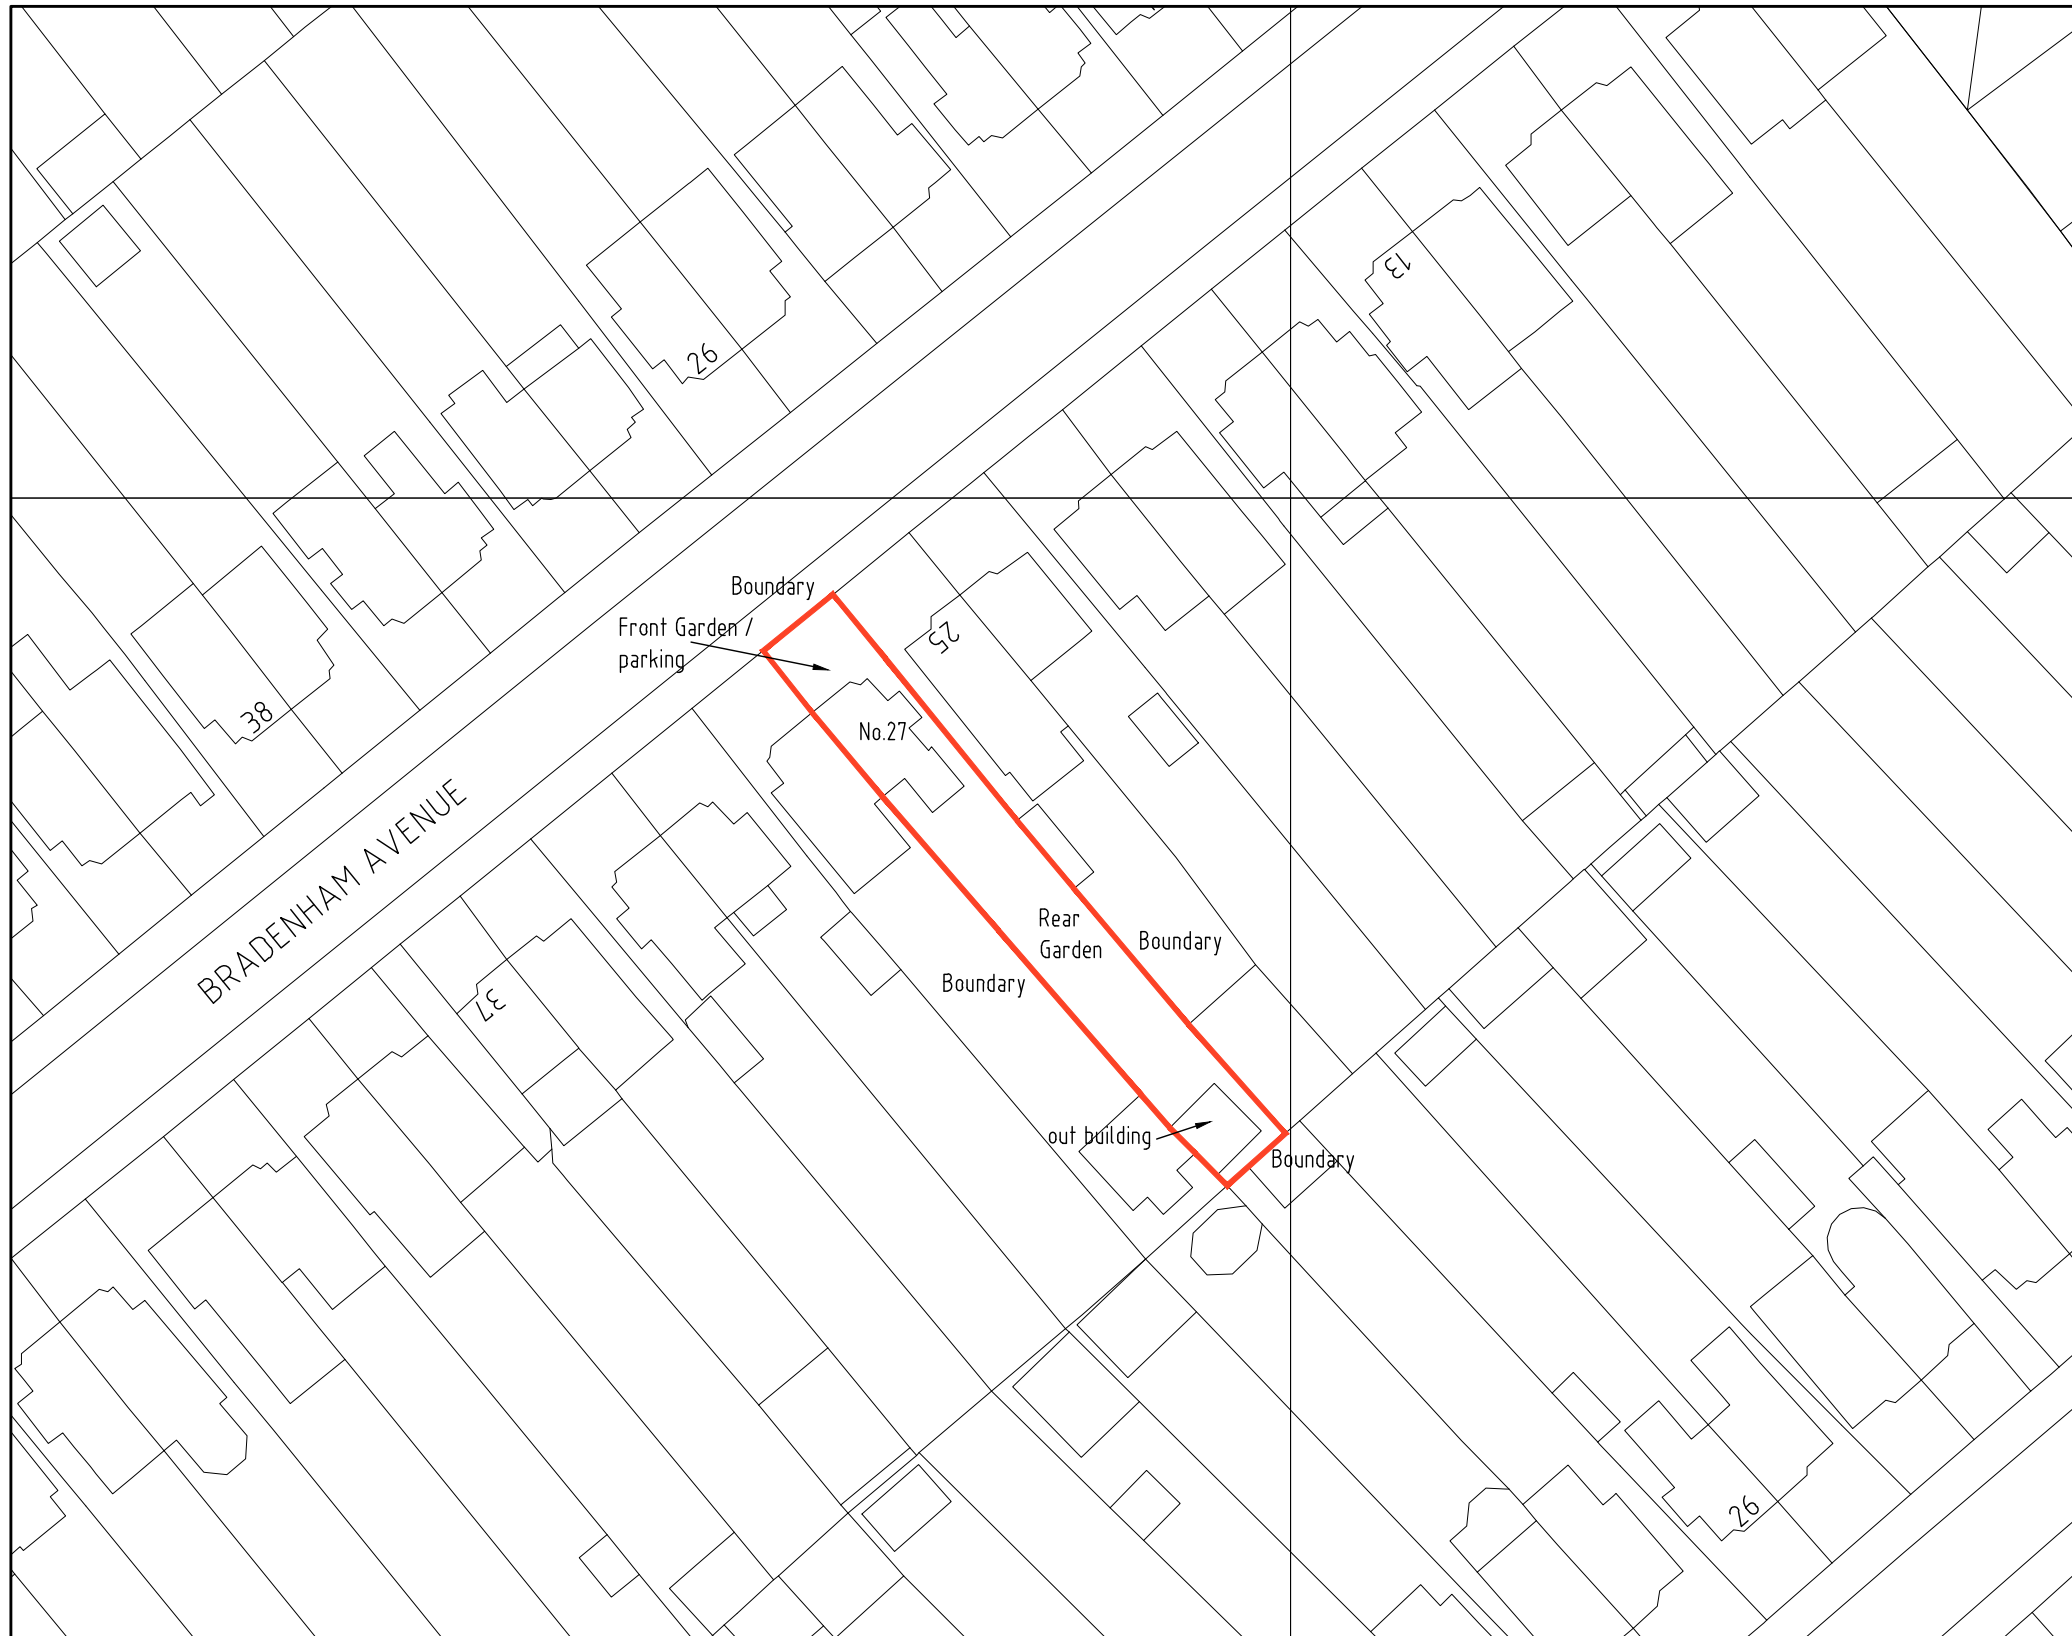
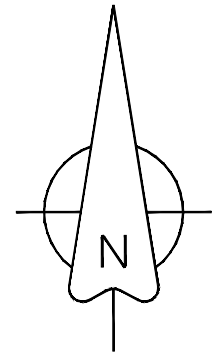


DO NOT SCALE FROM THIS DRAWING
ALL DIMENSIONS TO BE VERIFIED BY THE CONTRACTOR ON SITE

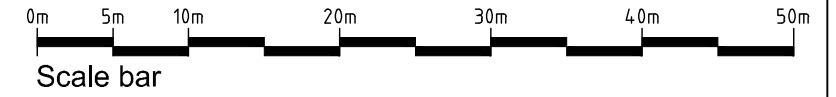

REV	DESCRIPTION	DATE	INIT	CHKD
STATUS	FOR INFORMATION			

Client

Project
27 Bradenham Avenue, Welling,
Kent. DA16 2JQ

Title
Existing Block Plan

Scale	Date	Drawn	Checked
1:500@A3	26.06.23	N/A	N/A
Project No:	Drawing No.	Revision	
2023-085	005	~	