
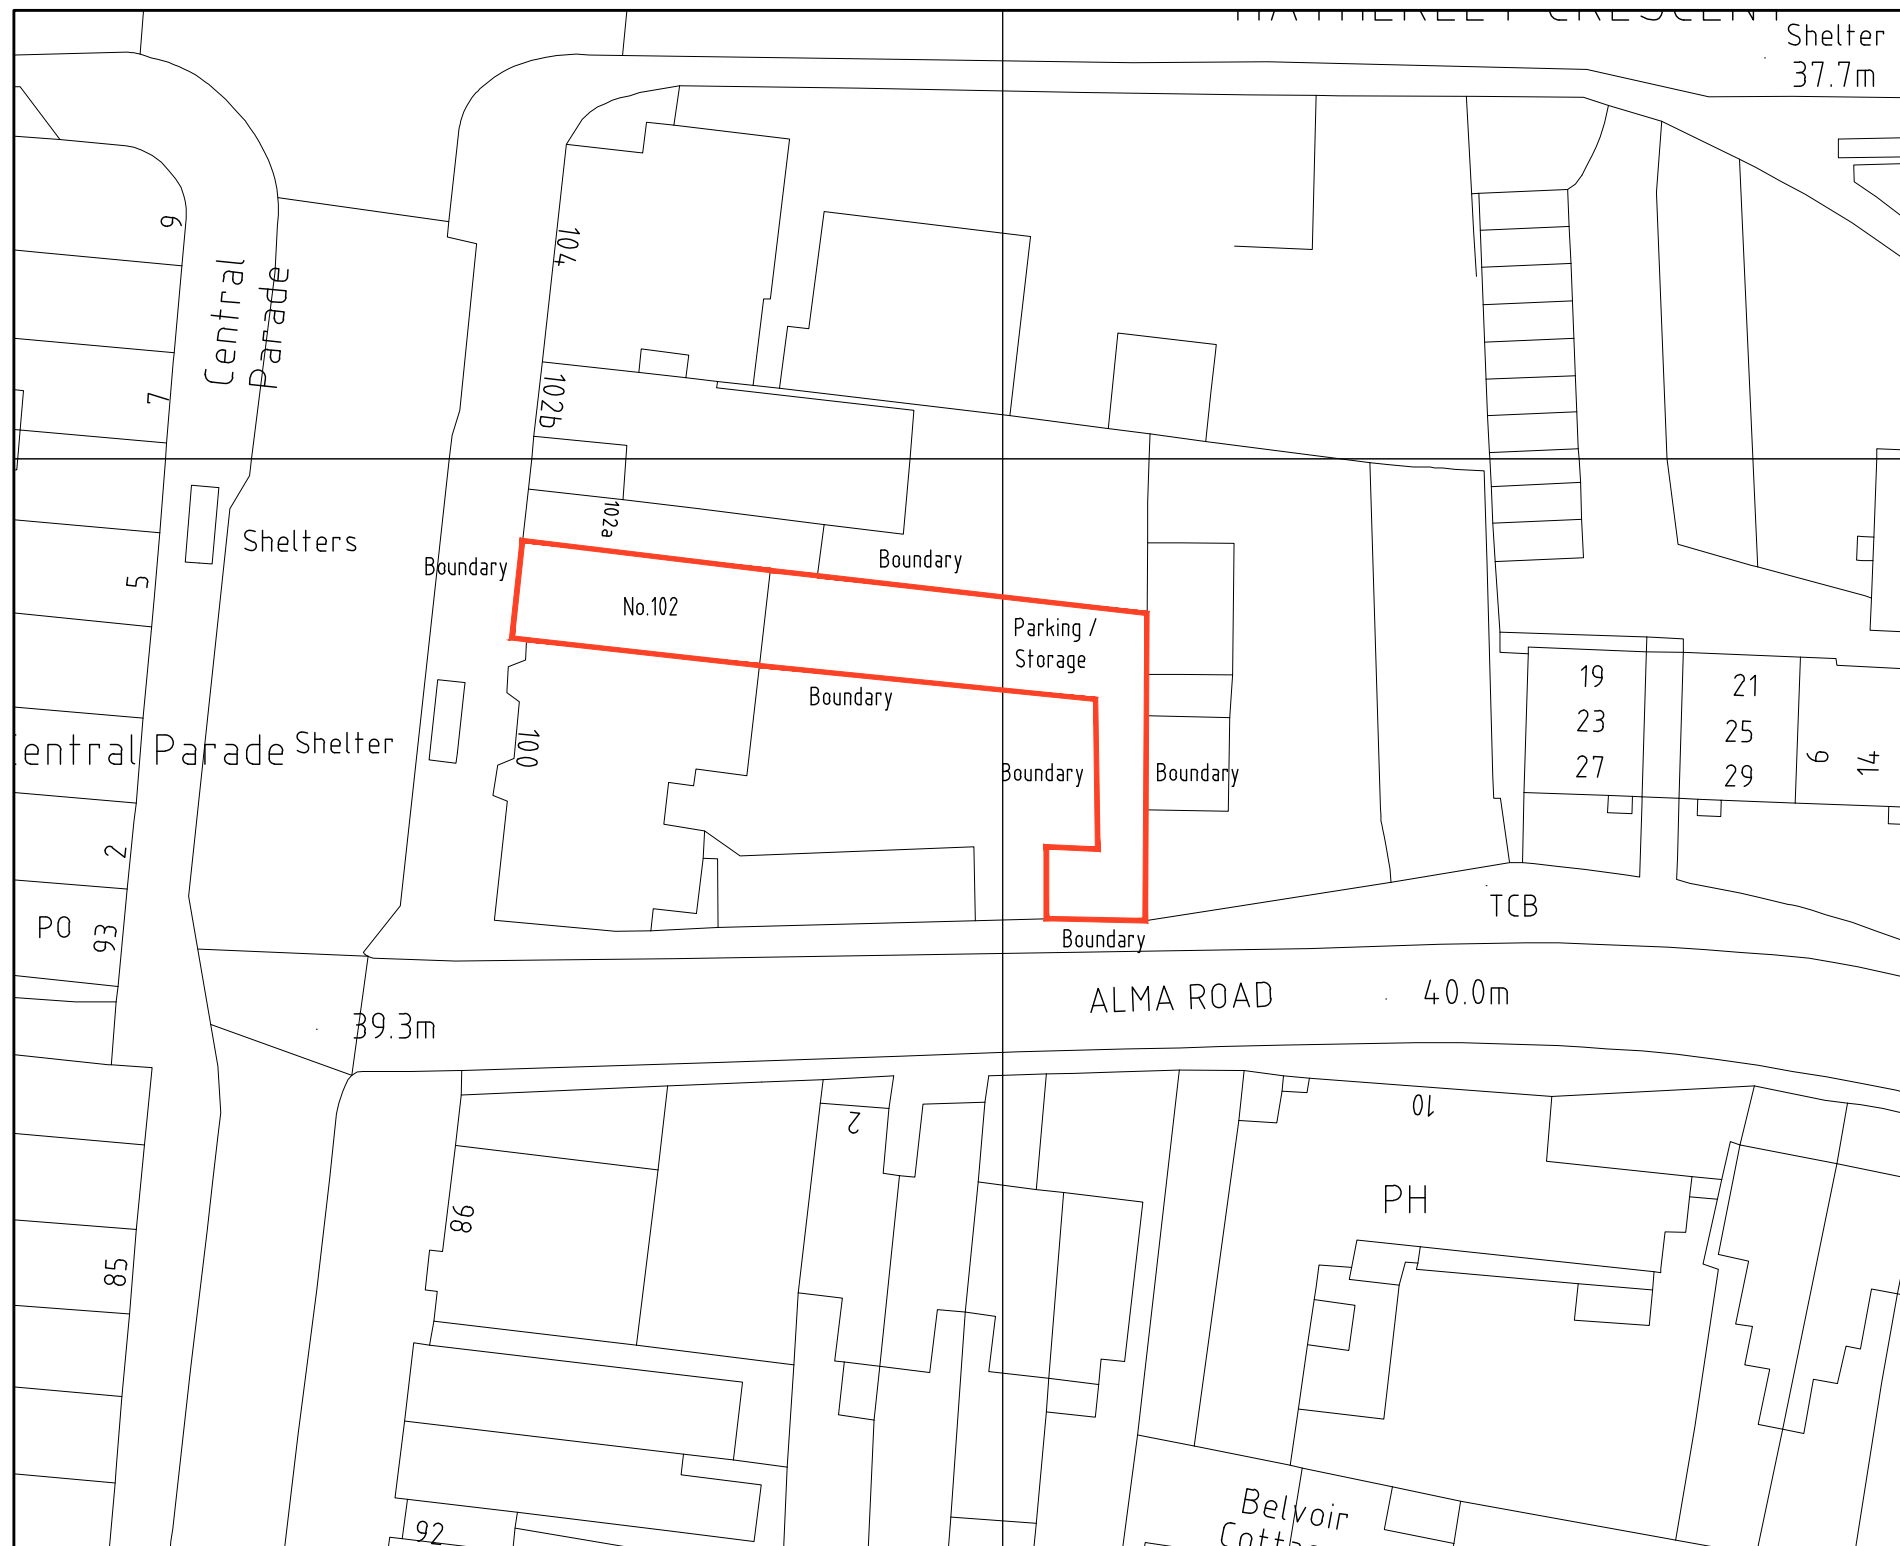
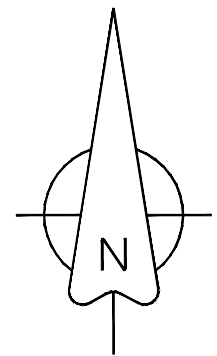


DO NOT SCALE FROM THIS DRAWING  
ALL DIMENSIONS TO BE VERIFIED BY THE CONTRACTOR ON SITE

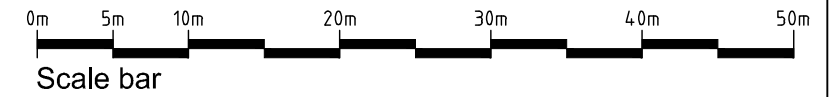

REV	DESCRIPTION	DATE	INIT	CHKD
STATUS	FOR INFORMATION			

Project  
102 Station Road, Sidcup,  
Kent. DA15 7DE

Title  
Existing Block Plan

Scale 1:500@A3      Date 06.10.22      Drawn N/A      Checked N/A

Project No: 2021-092      Drawing No. 007      Revision ~