


**2 Ground Floor**  
1 : 100

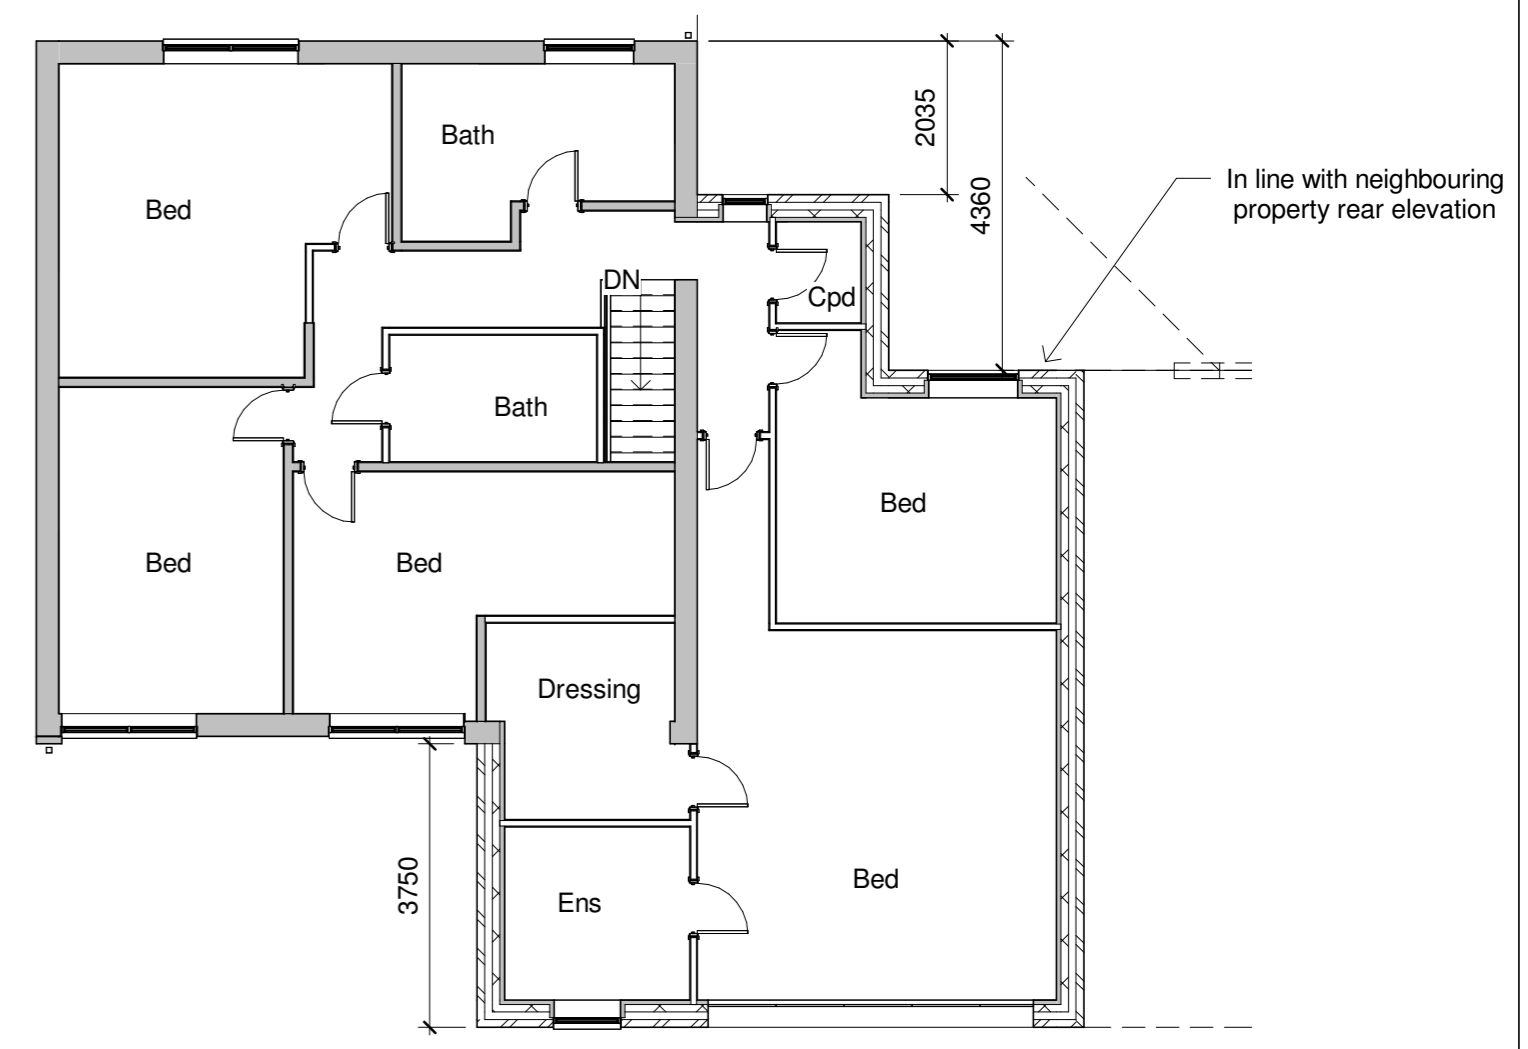


**3 First Floor**  
1 : 100



**1 Site**  
1 : 200




**4 Front Elevation**  
1 : 100

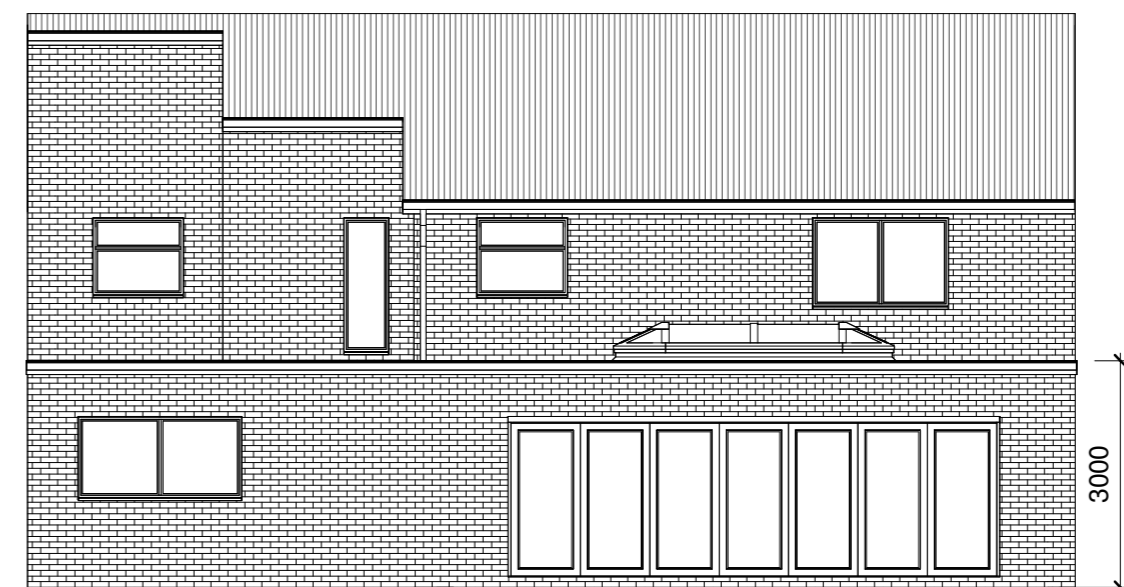

**5 Rear Elevation**  
1 : 100

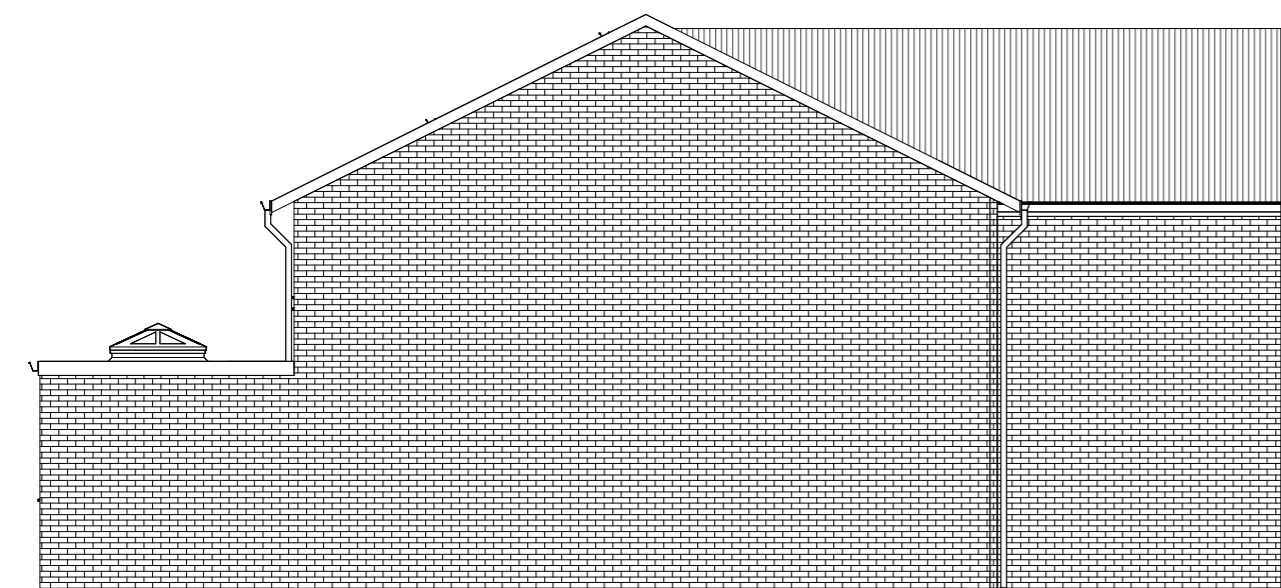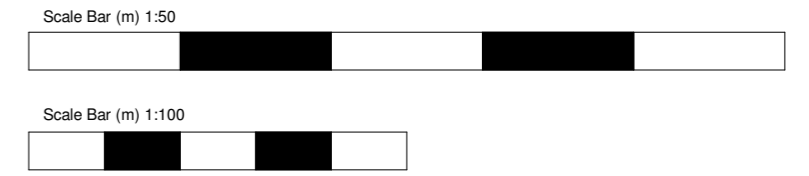

**6 Side Elevation a-a**  
1 : 100

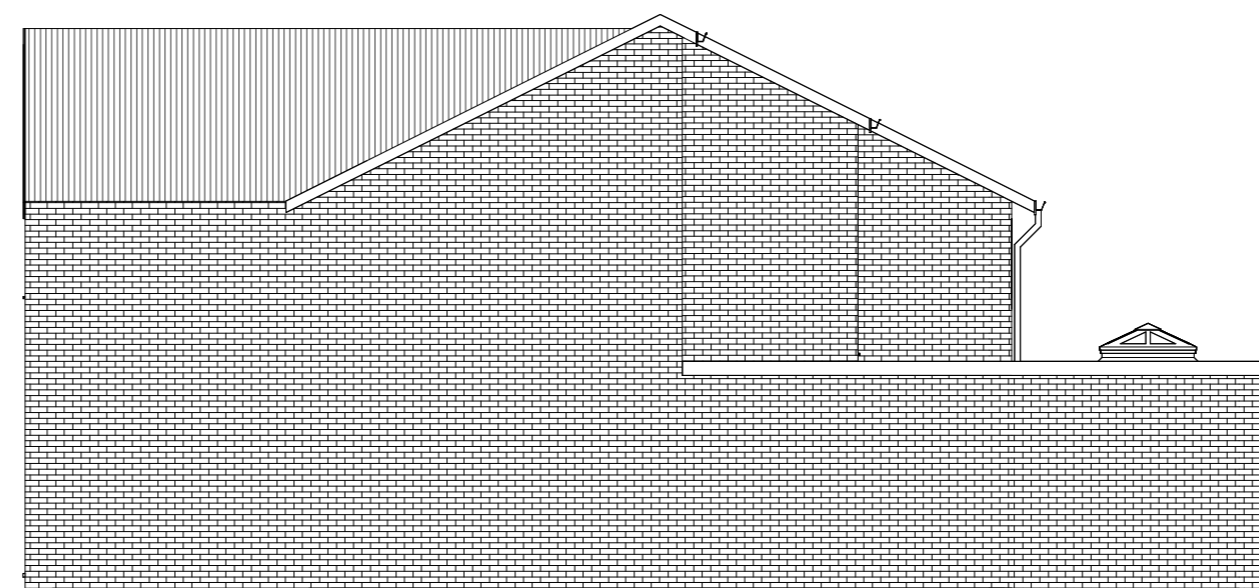

**7 Side Elevation b-b**  
1 : 100



21 Wenlock Drive, North Shields  
Side and Rear Extension

Proposed Plans and Elevations

Scale @ A2 Date Dec 2023  
Drg Ref : WD/21/02/p2

Aspire Architectural Services Ltd  
peter@aspirearchitectural.co.uk  
www.aspirearchitectural.co.uk  
0191 4862128 / 07585 093767

