
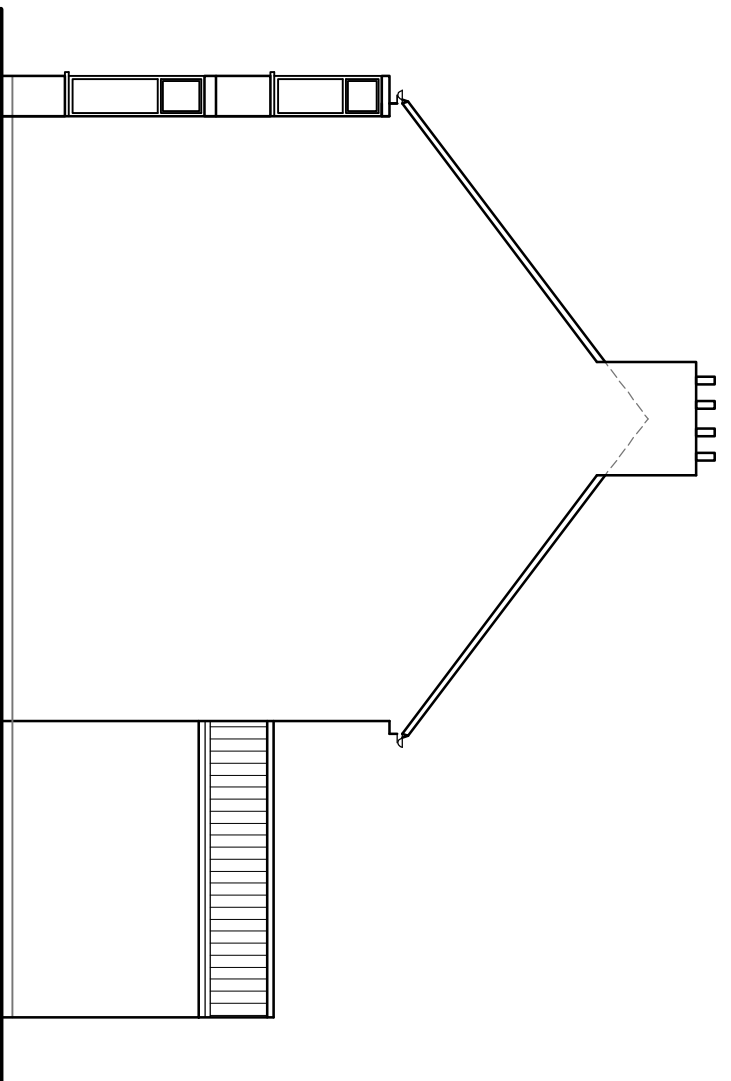
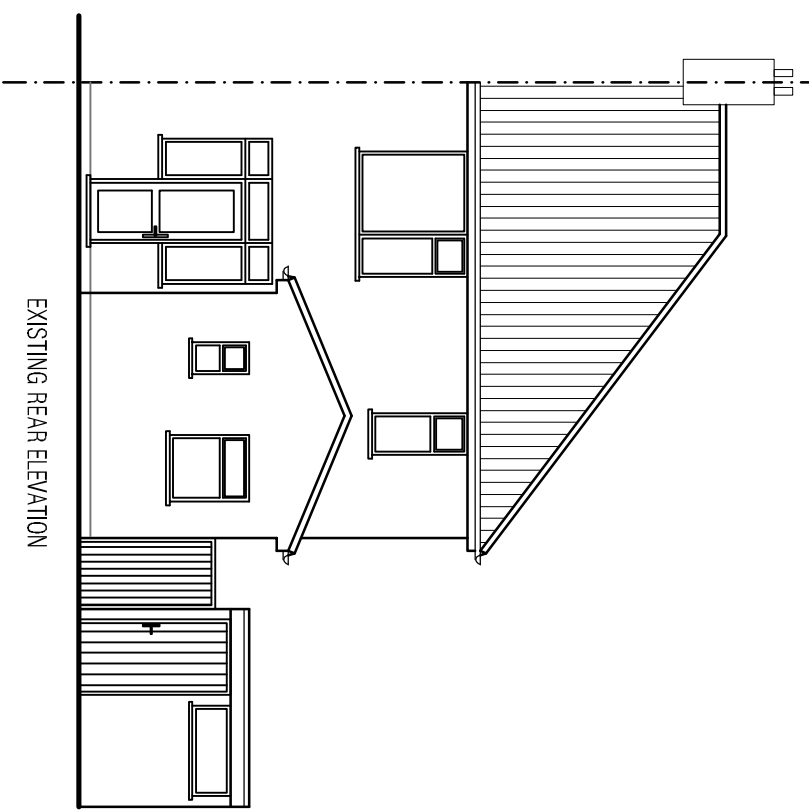


GENERAL NOTES
 Do not scale from this drawing.
 This drawing has been prepared solely
 for planning purpose only.

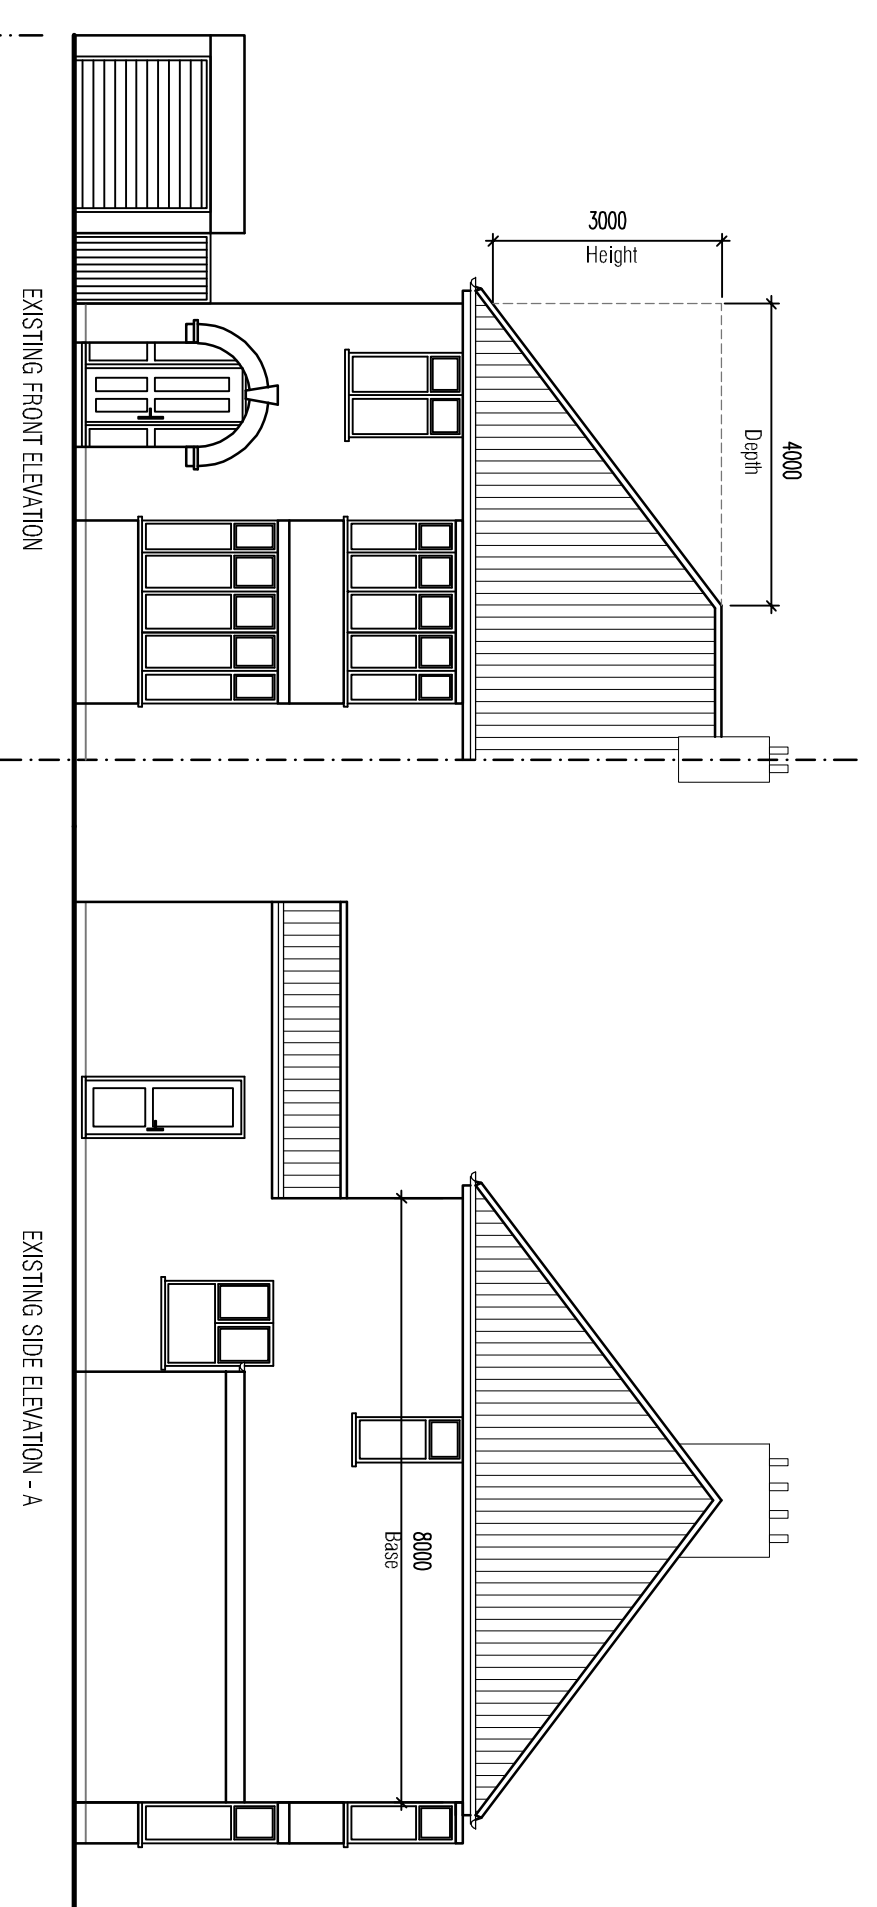

Scale 1:100

A	First Issue	05.11.2023
No.	Description	Date
+447983399646 Architecture365 Ltd contact@architecture365.co.uk www.architecture365.co.uk 20 Lymington Road Leicester LE5 1NA Project 173 AYLESTONE LANE LE18 1BE		
Drawing Title		
EXISTING ELEVATIONS		
Drawing No.	Rev	
PL173 A101	A	
Scale @ A3		1:100