
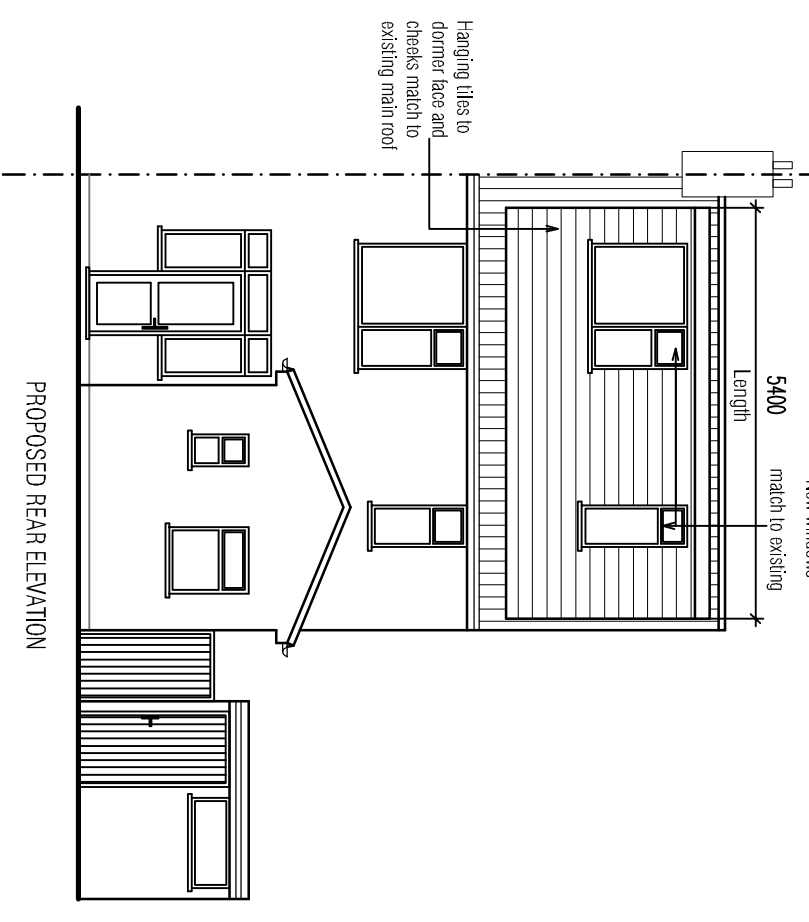


Note :
Skylights (Obscure Glass) must not protrude more than 0.15 metres beyond the plane of the slope of the original roof when measured from the external perpendicular with the external surface of the original roof

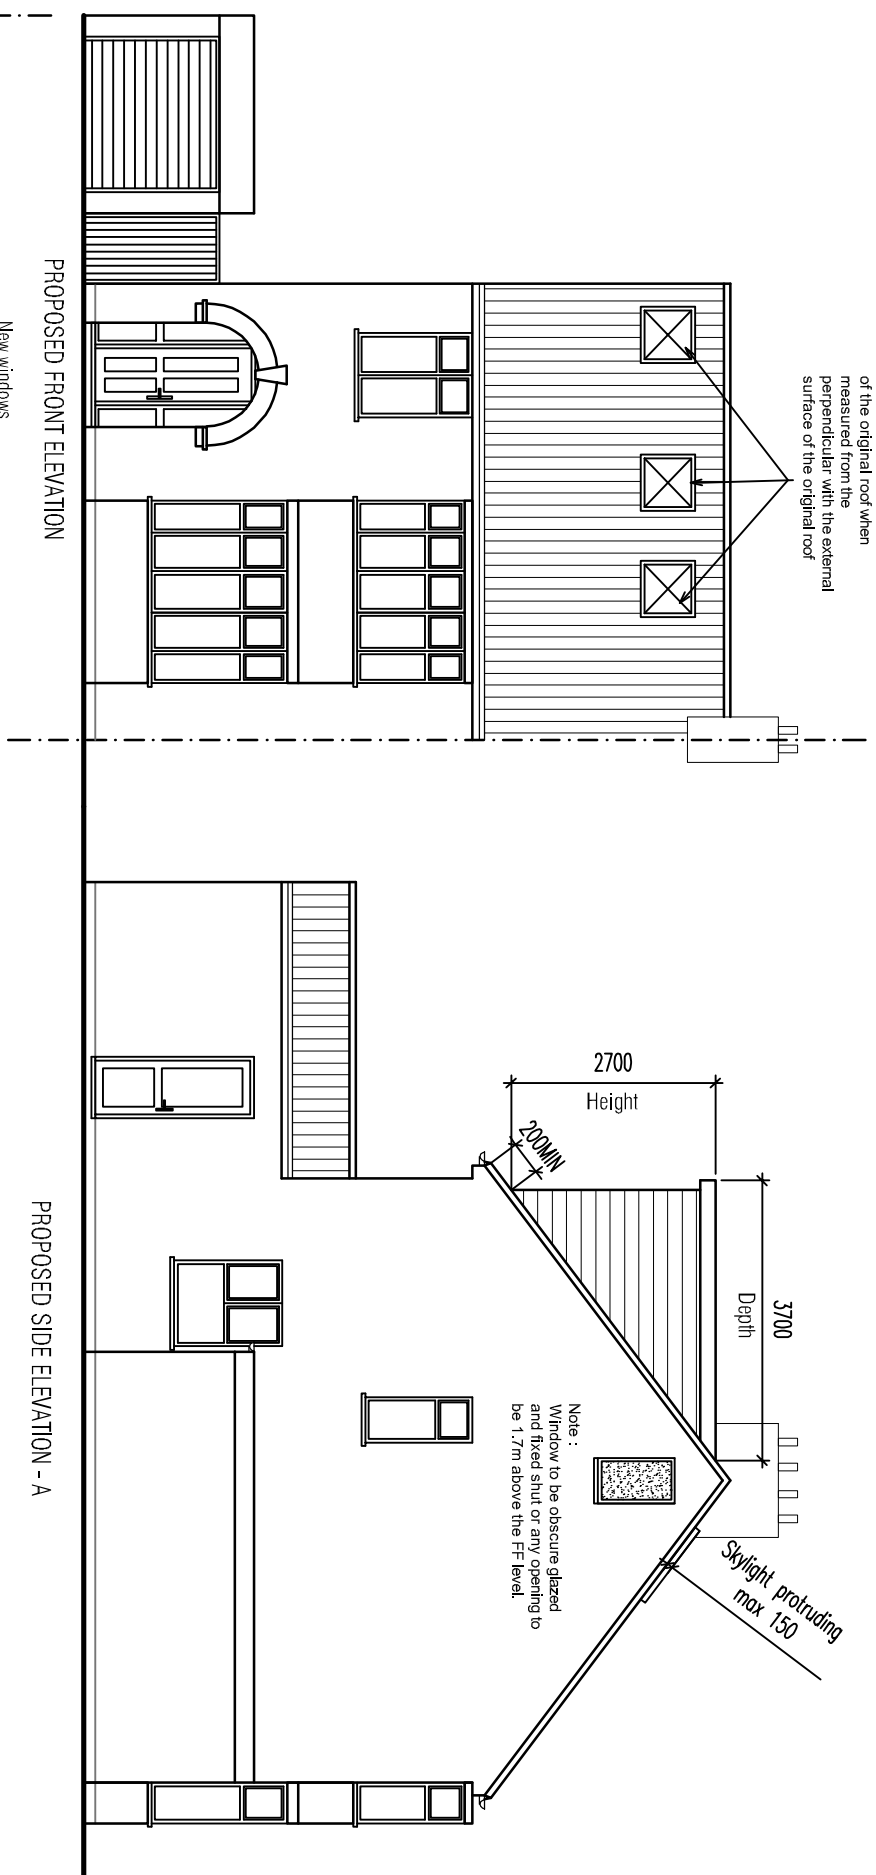

GENERAL NOTES
Do not scale from this drawing.
This drawing has been prepared solely for planning purpose only.

No.	Description	Date
A	First Issue	05.11.2023

architecture
365

+447983399646
Architecture365 Ltd
contact@architecture365.co.uk
www.architecture365.co.uk
20 Lymouth Road
Leicester
LE5 1NA

Project
173 AYLESTONE LANE LE18 1BE

Drawing Title	
PROPOSED ELEVATIONS	
Drawing No.	Rev
PL173 A202	A
Scale @ A3	
1:100	

NOTE:
ALL MATERIALS USED IN ANY EXTERIOR WORK MUST BE OF A SIMILAR APPEARANCE TO THOSE USED IN THE CONSTRUCTION OF THE EXISTING DWELLING HOUSE