
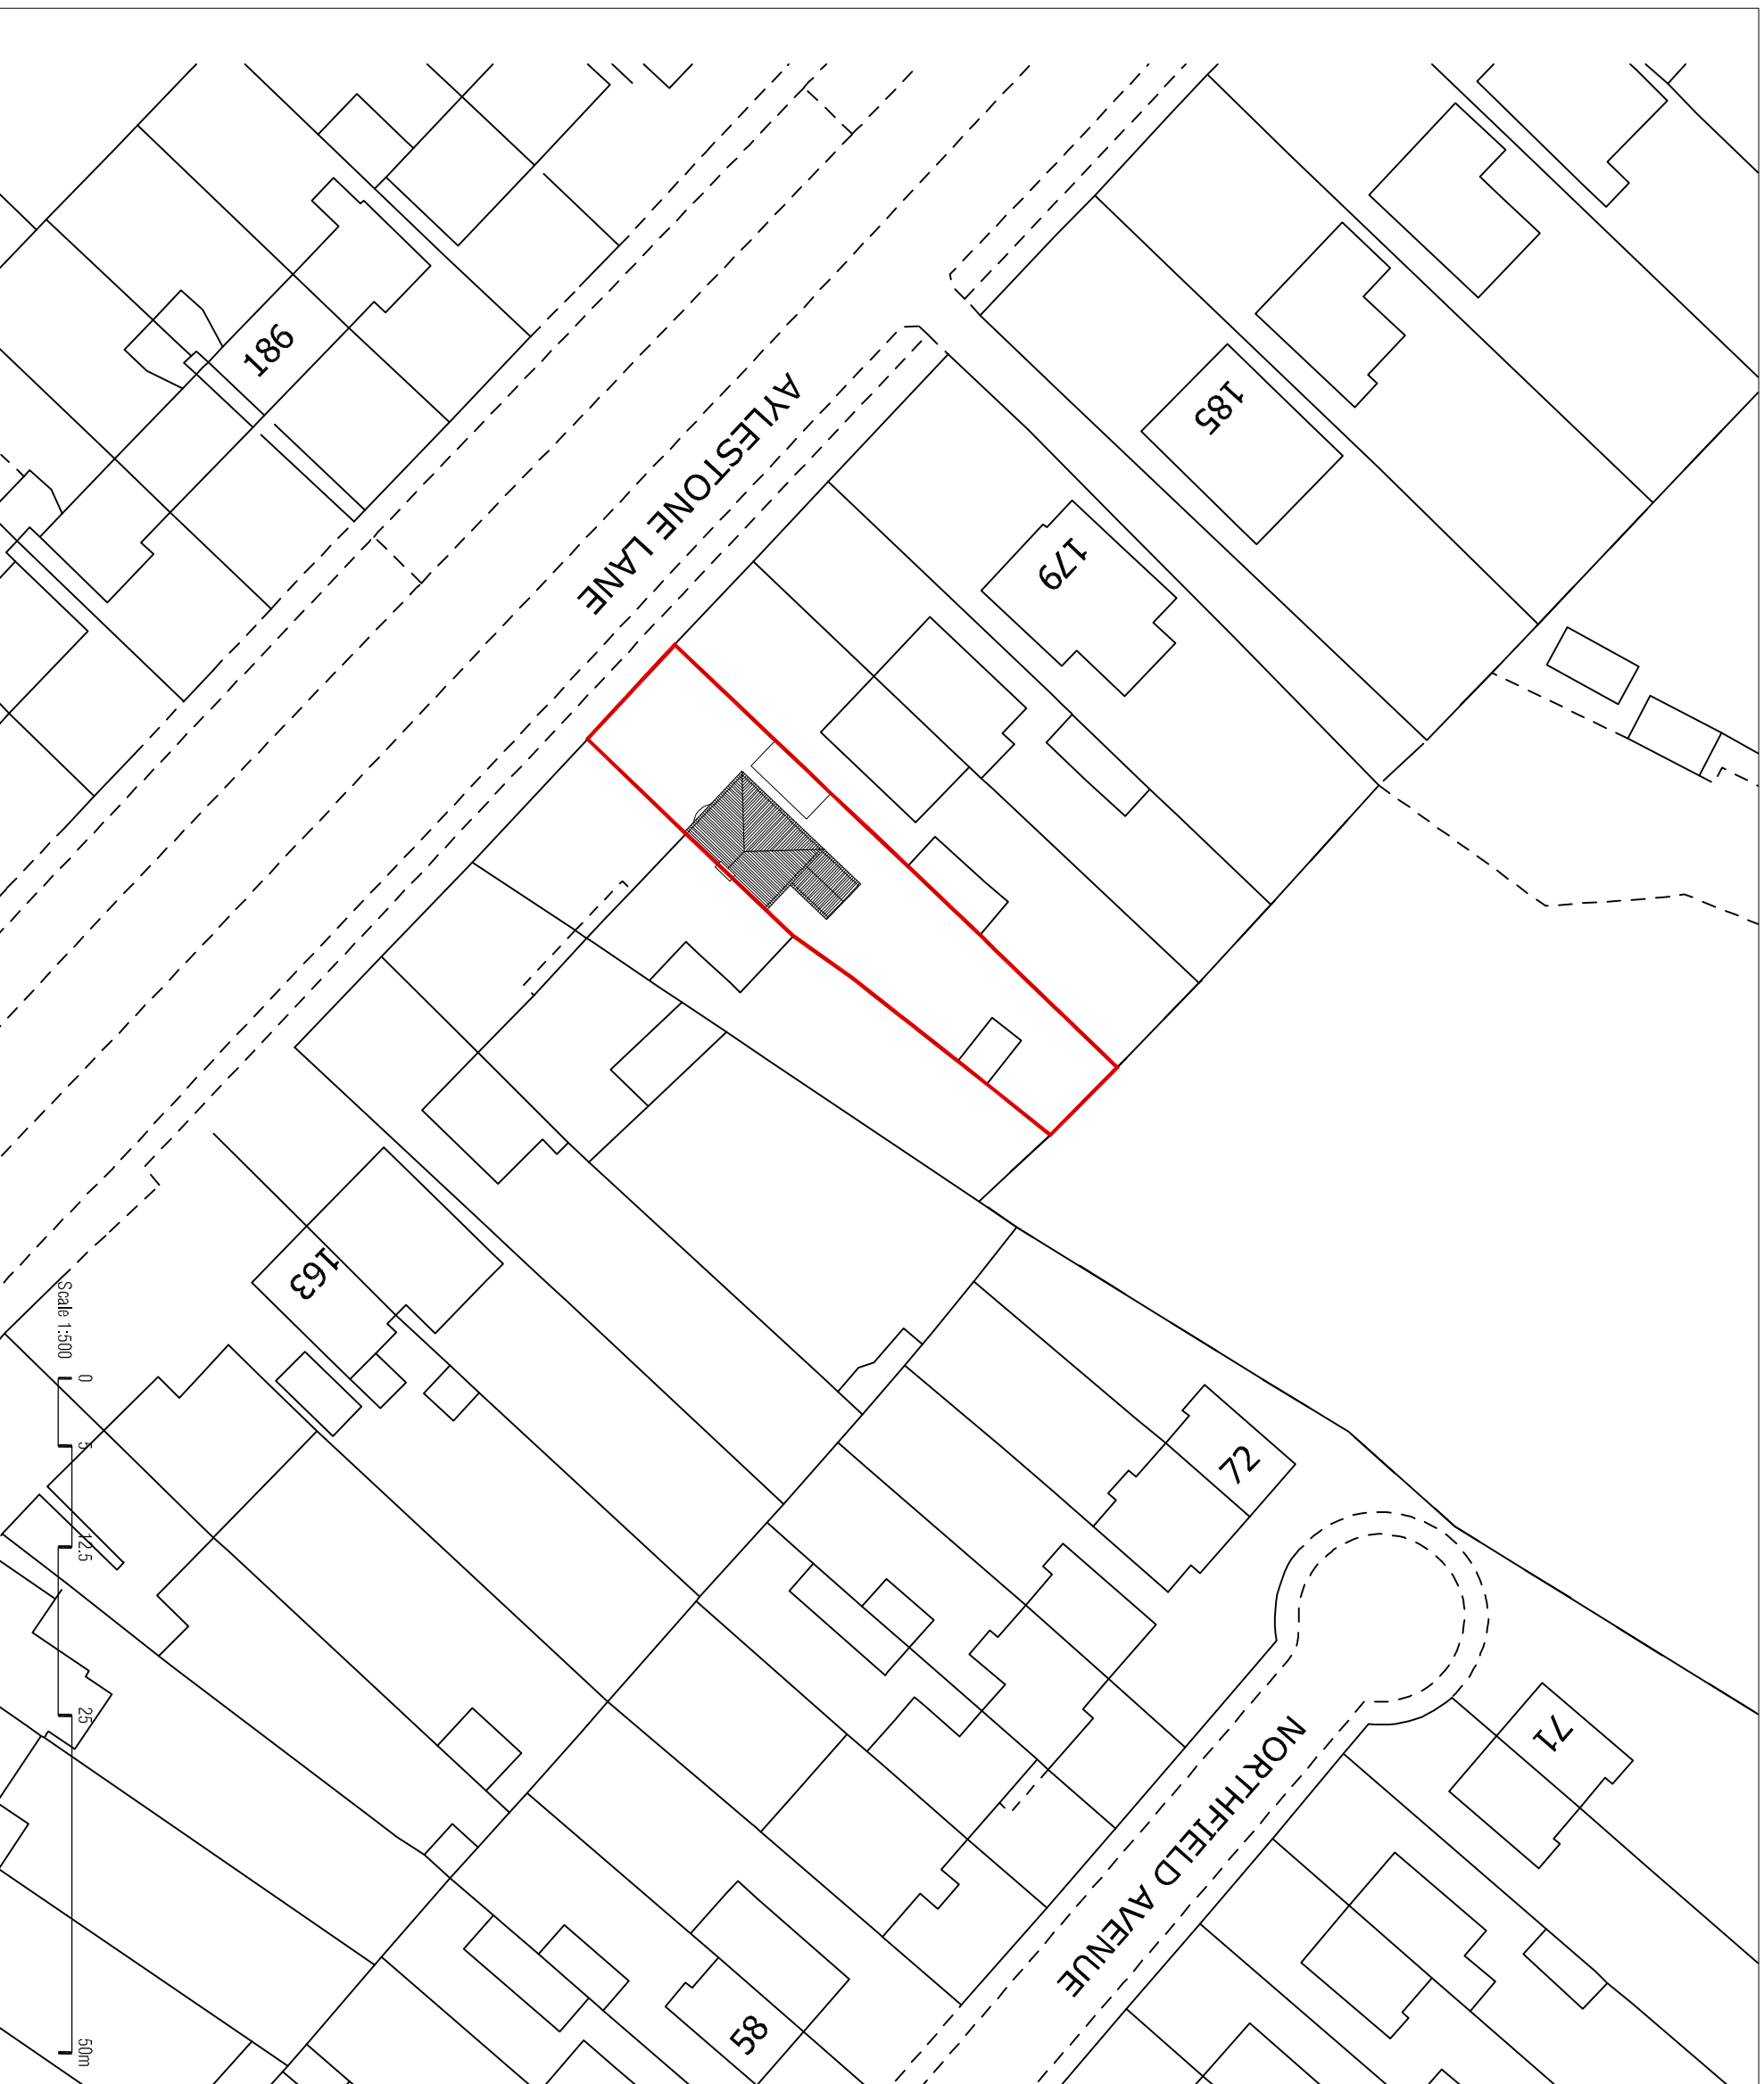


GENERAL NOTES
 Do not scale from this drawing.
 This drawing has been prepared solely
 for planning purpose only.

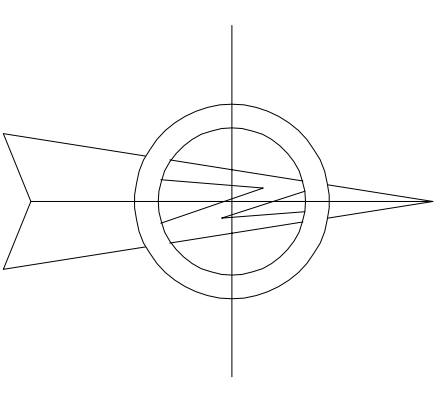

No.	Description	Date
A	First Issue	14.12.2023

architecture
365

+447983399646
 Architecture365 Ltd
 contact@architecture365.co.uk
 www.architecture365.co.uk
 20 Lynnouth Road
 Leicester

LE9 1NA
Project

173 AYLESTONE LANE LE18 1BE

Drawing Title

EXISTING BLOCK PLAN

Drawing No.
 PL173 A101

Rev
 A
Scale @ A3
 1:500