
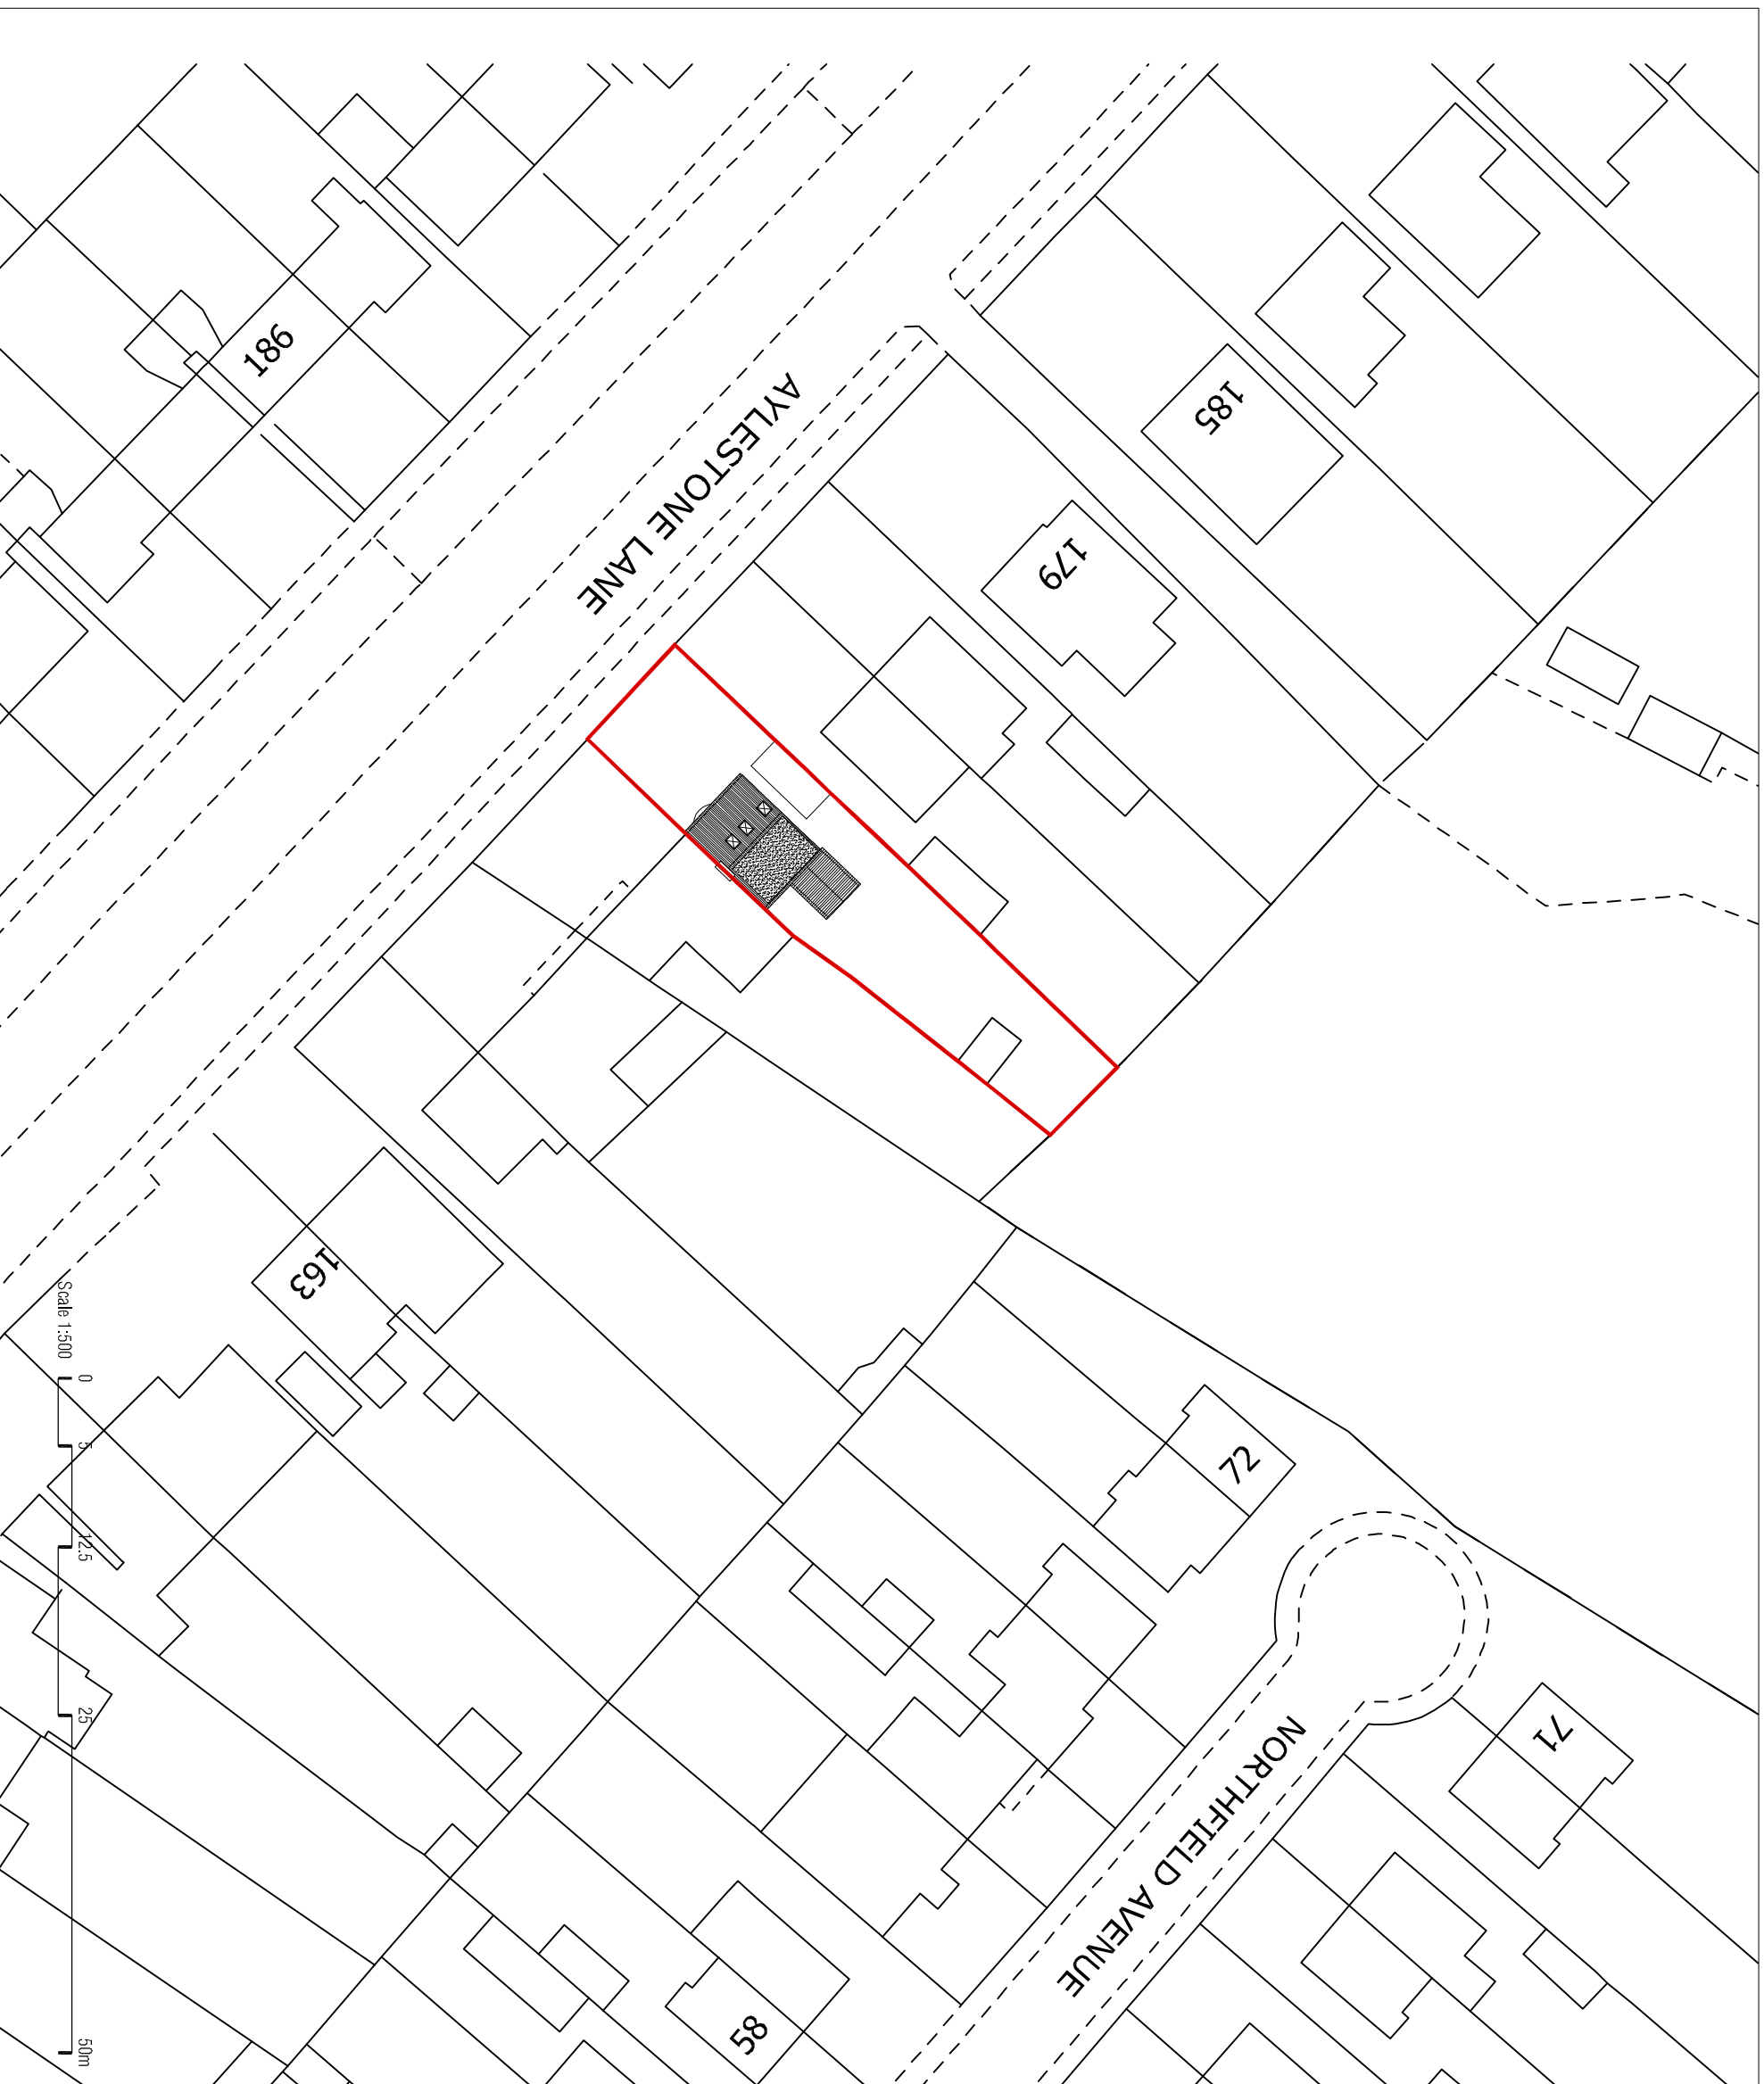


GENERAL NOTES
 Do not scale from this drawing.
 This drawing has been prepared solely
 for planning purpose only.

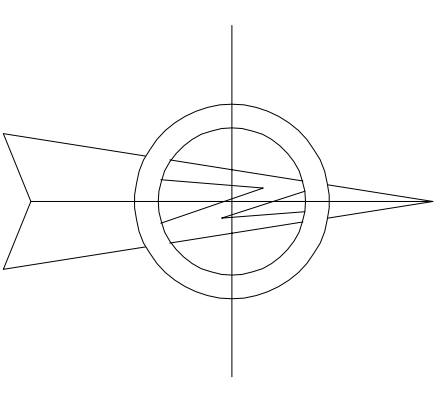

No.	Description	Date
A	First Issue	05.11.2023

architecture
365

+447983399646
 Architecture365 Ltd
 contact@architecture365.co.uk
 www.architecture365.co.uk
 20 Lymouth Road
 Leicester

LES INA
 Project

173 AYLESTONE LANE LE18 1BE

Drawing Title

BLOCK PLAN

Drawing No.

PL173 A204

Scale @ A3

1:500

Scale 1:500

0

2.5

2.5

25

50m