



Ground Floor

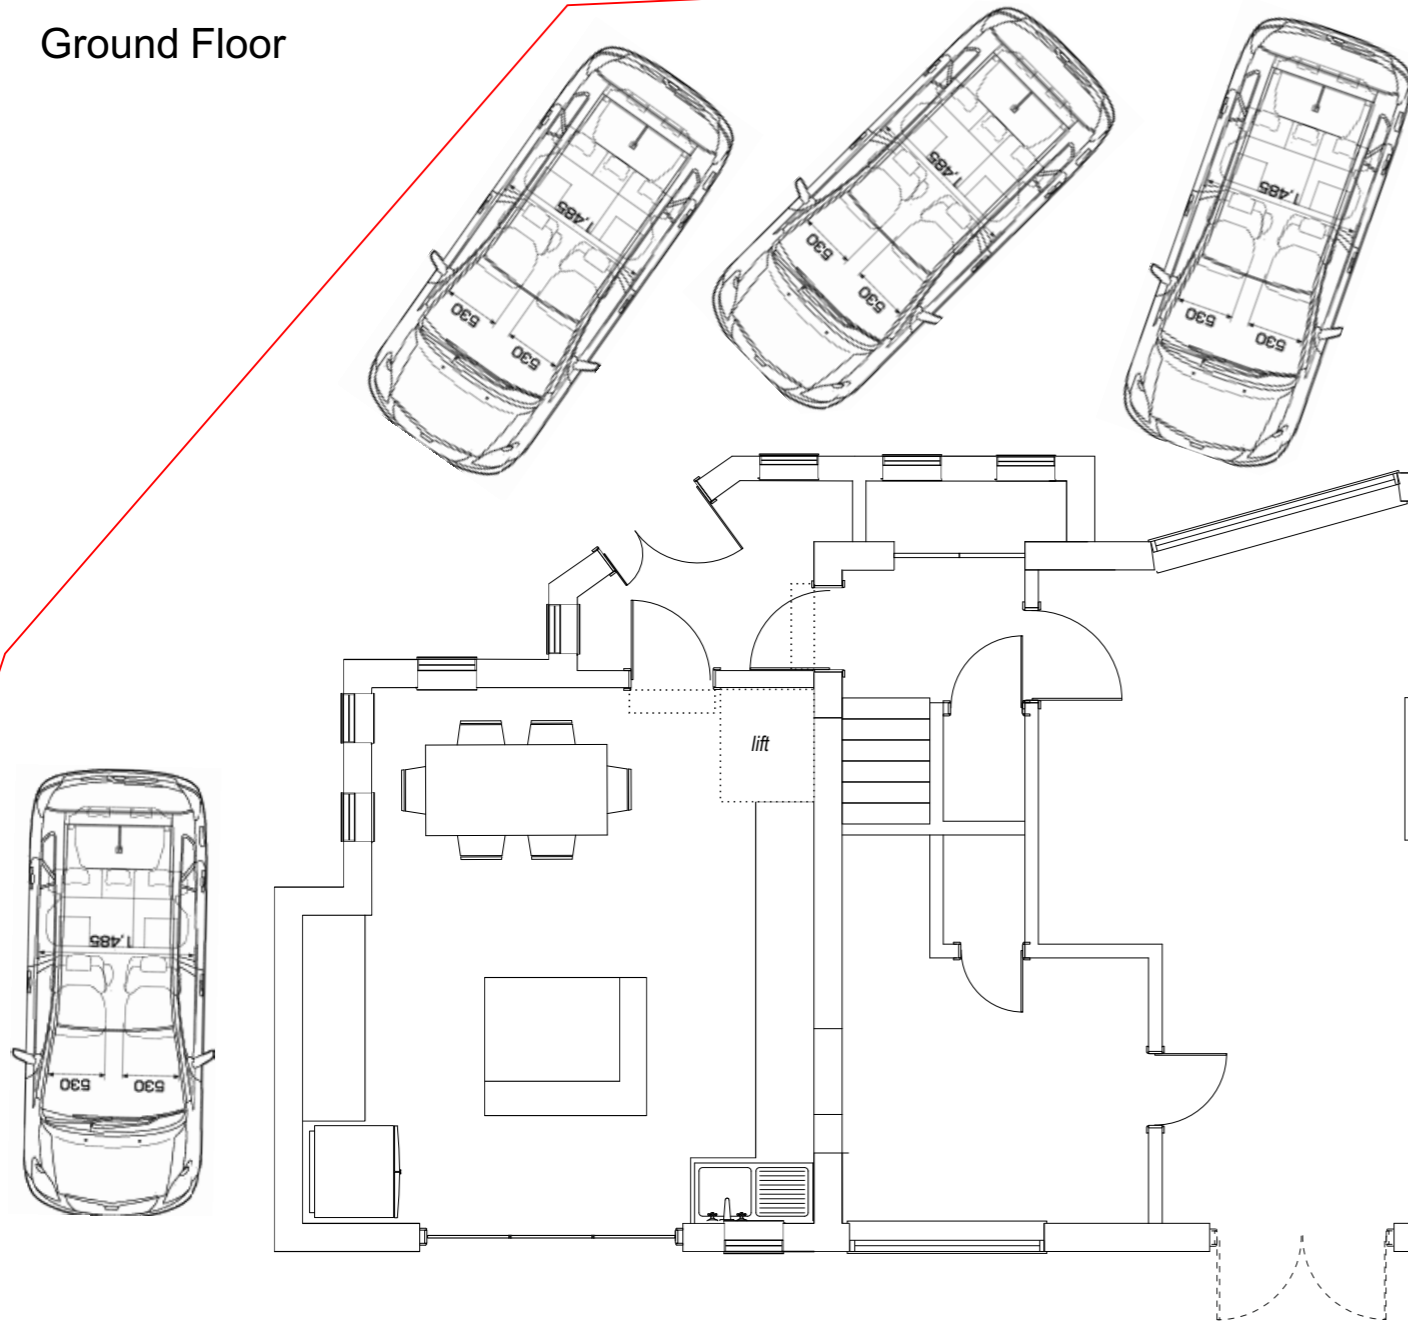

First Floor

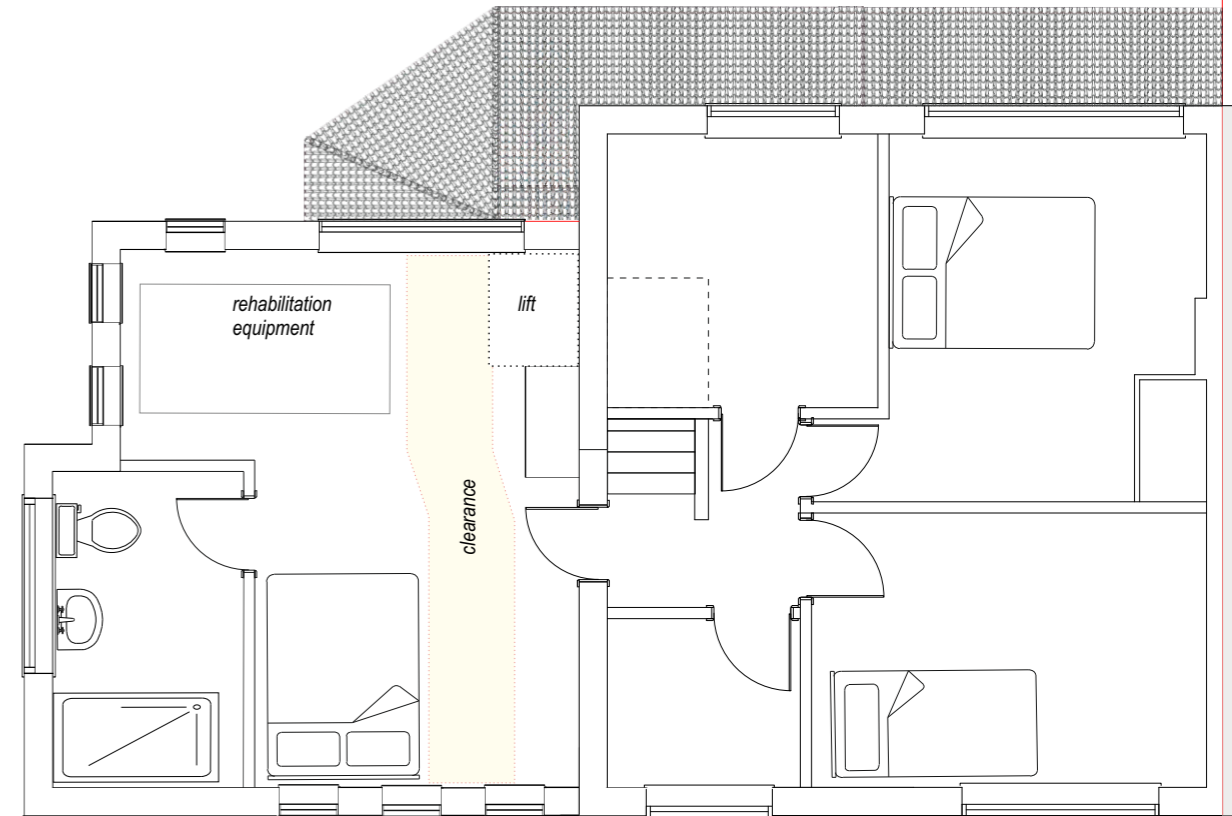

Application Ref	Page	Scale	Revision	Date	Applicant
PP-12610643	4/9	1:75 @ A3	14	17/09/2022	Olivier De Condappa 41 High Leys Drive, Oadby, LE2 5TL
Type of Submission	Alternative 14_corner porch_render				Drawing Name
					Parking Arrangement