


GENERAL NOTES

Do not scale from this drawing.

This drawing has been prepared solely for planning purpose only.

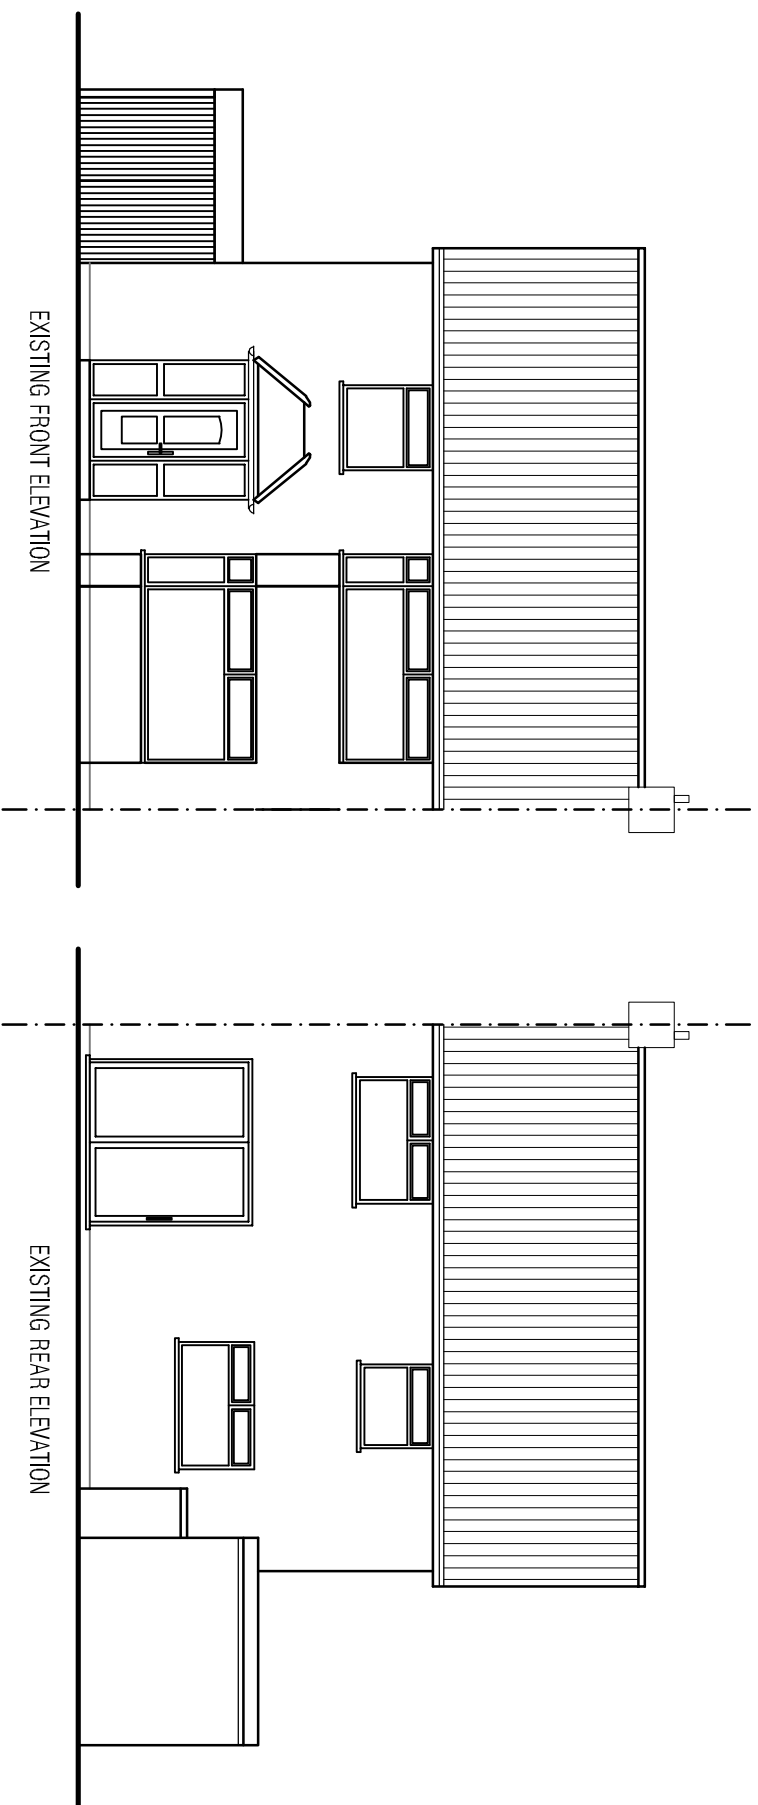

Scale 1:100

0 1 2.5 5 10m

A	First Issue	22.11.2023
No.	Description	Date

arChitecture
365

+447983399646
Architecture365Ltd
contact@architecture365.co.uk
www.architecture365.co.uk
20 Lymnouth Road
Leicester
LE5 1NA

Project

28 SUSSEX ROAD LE18 4WP

Drawing Title

EXISTING ELEVATIONS

Drawing No.
PL28 A102

Rev
A

Scale @ A3
1:100