


GENERAL NOTES
 Do not scale from this drawing.
 This drawing has been prepared solely
 for planning purpose only.

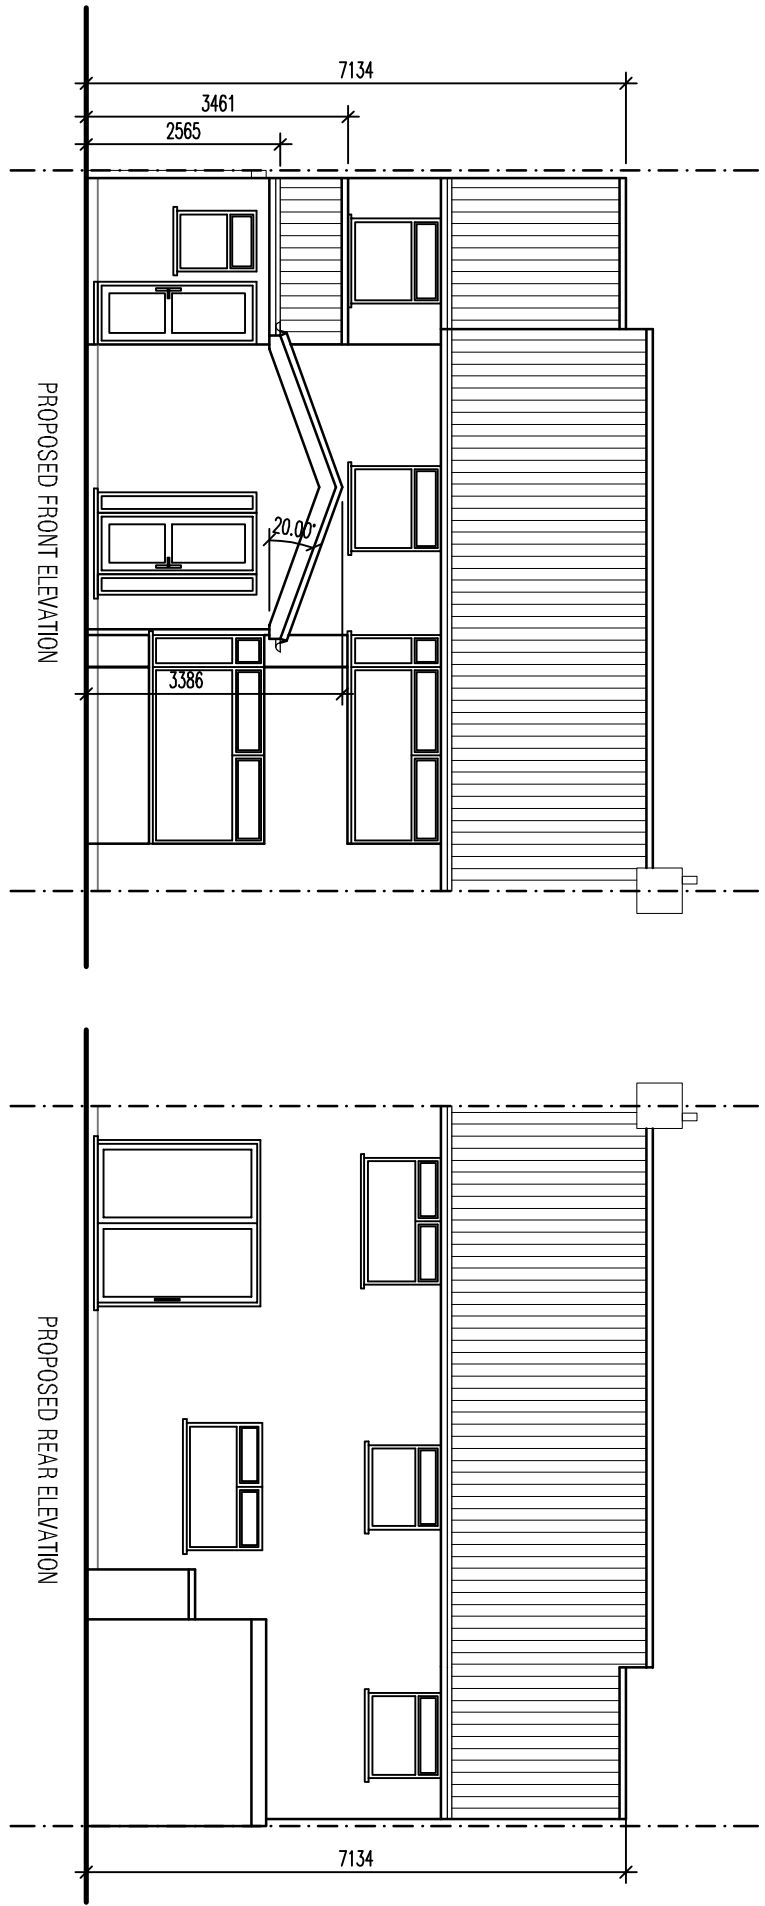

<p>Architecture 365 +447983399646 Architecture365Ltd contact@architecture365.co.uk www.architecture365.co.uk 20 Lymouth Road Leicester LE5 1NA Project 28 SUSSEX ROAD LE18 4WP</p>		
A	First Issue	22.11.2023
No.	Description	Date
<p>Drawing Title PROPOSED ELEVATIONS</p>		
Drawing No.	Rev	
PL28 A202	A	
Scale @ A3		1:100