
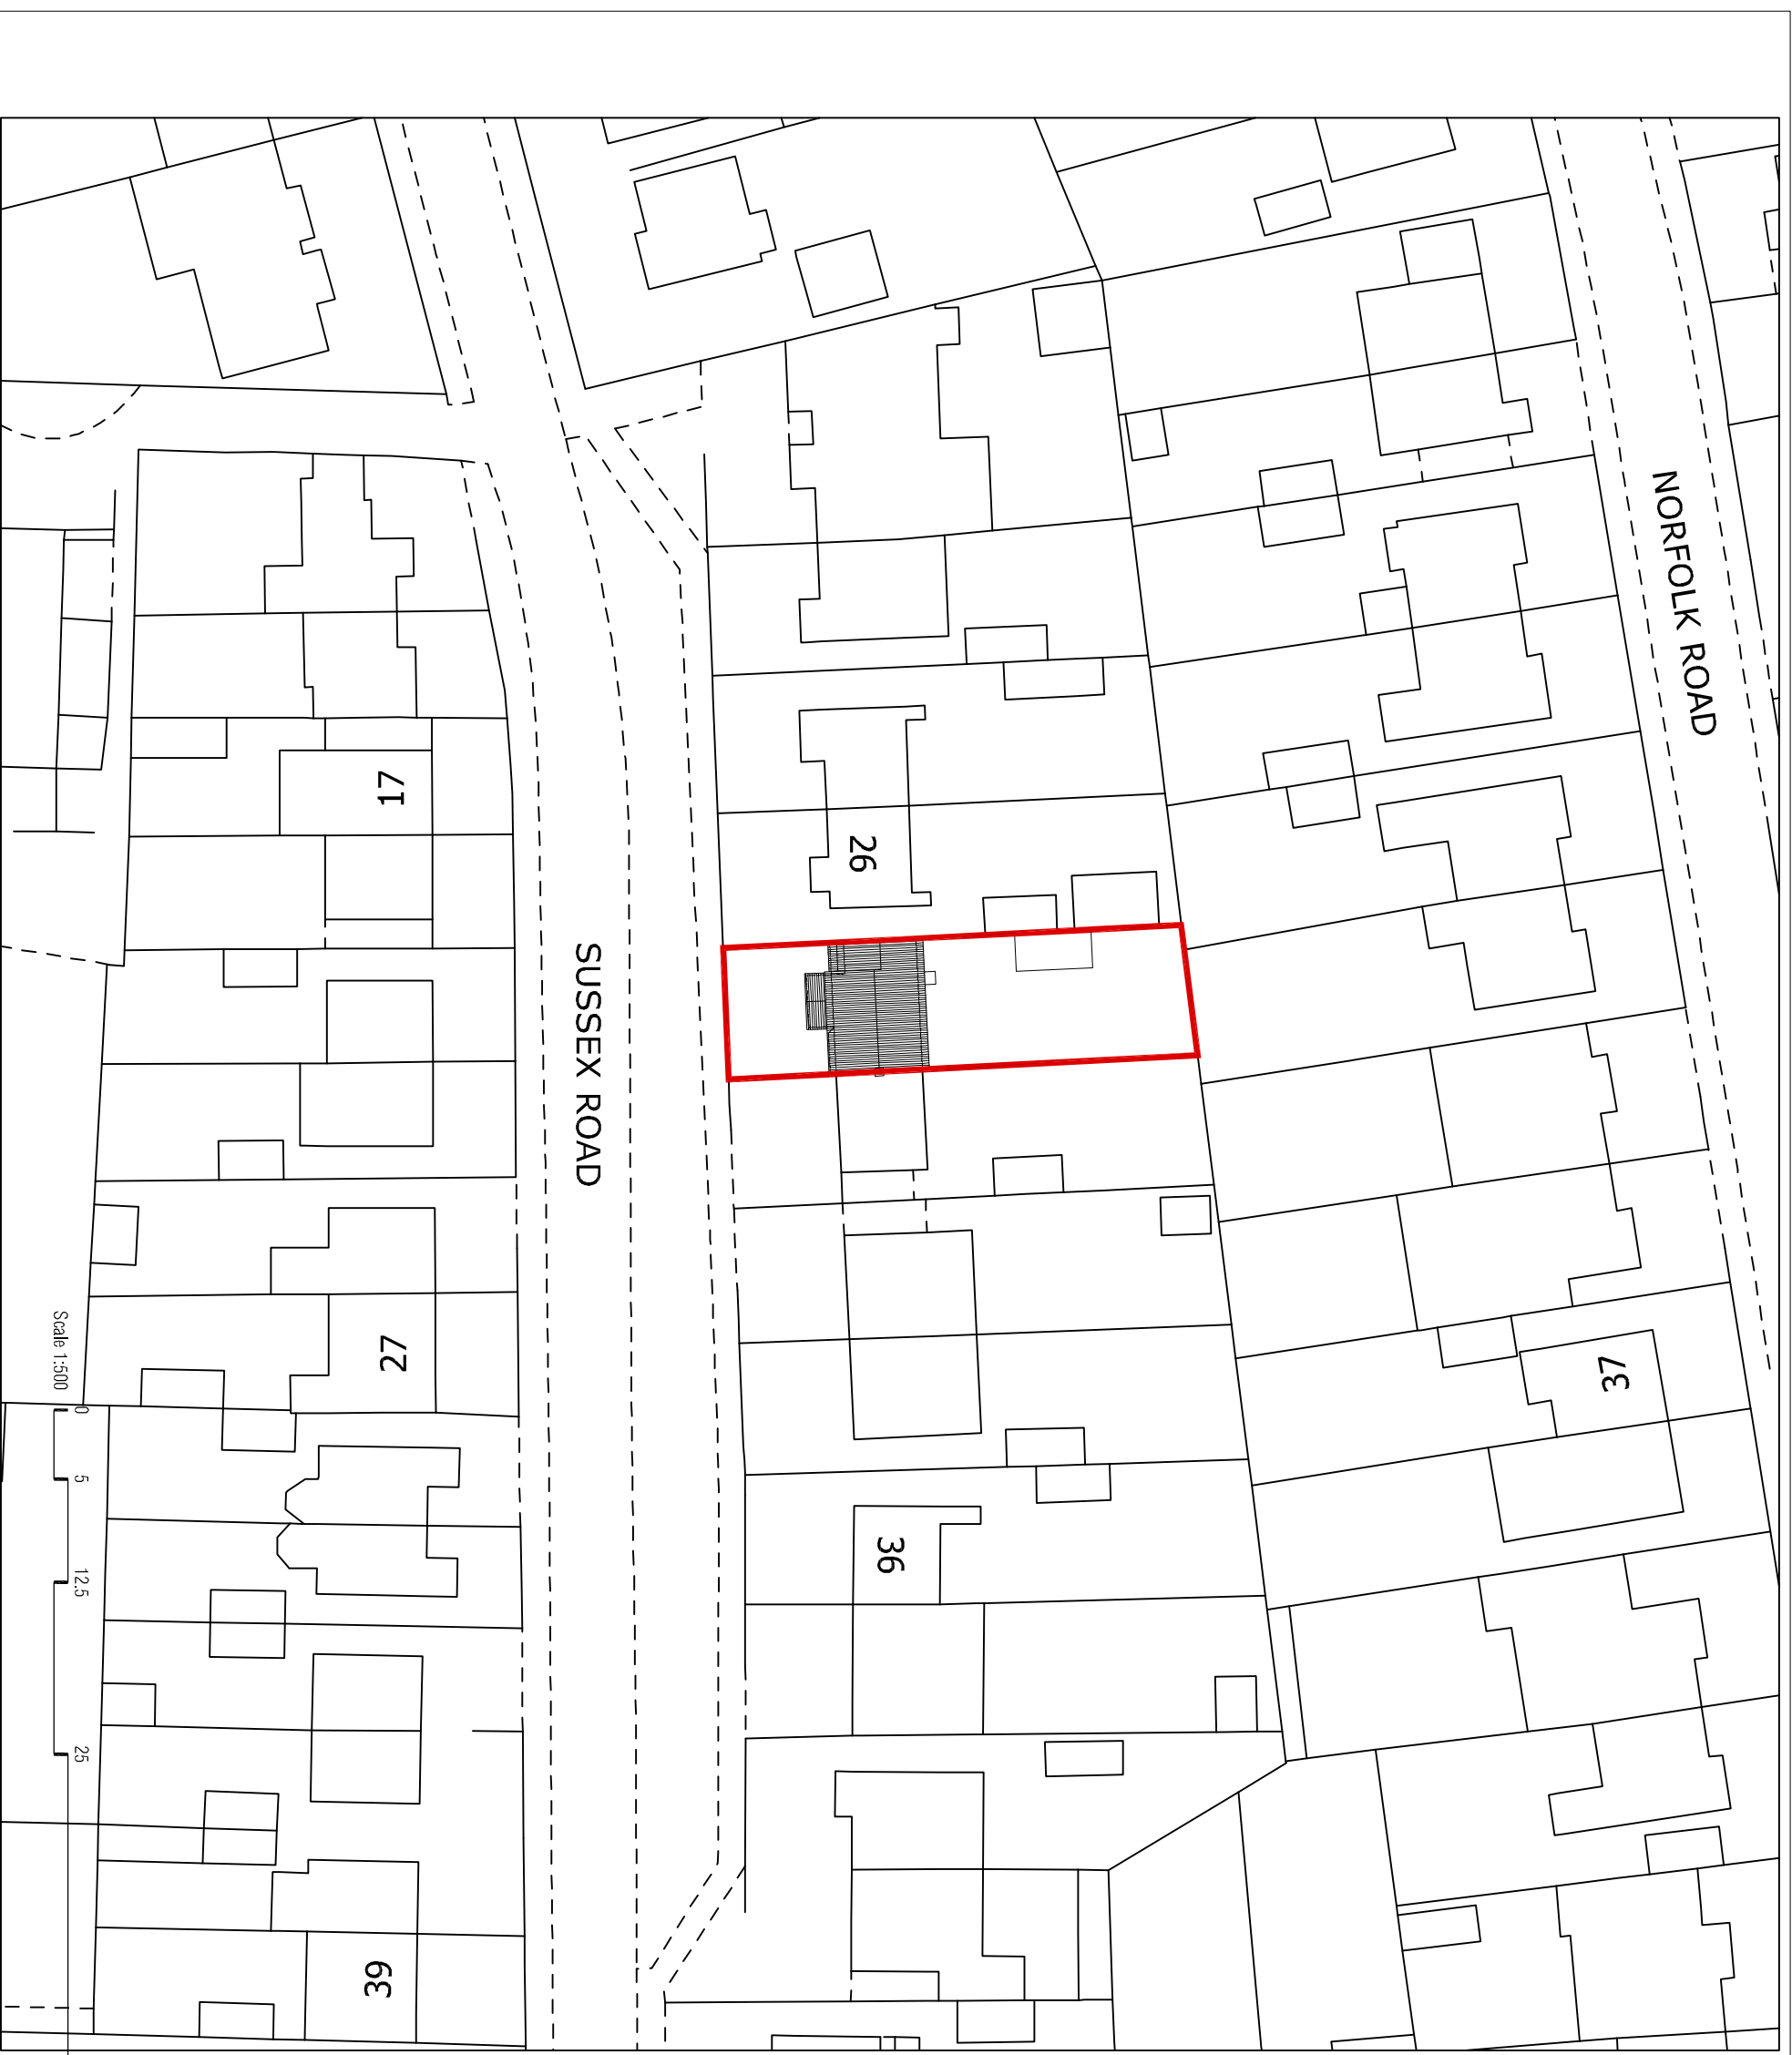


**GENERAL NOTES**  
 Do not scale from this drawing.  
 This drawing has been prepared solely  
 for planning purpose only.

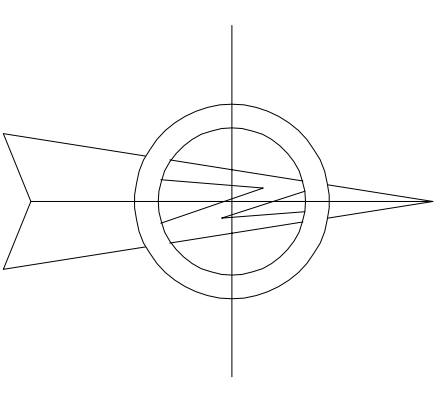

<b>A</b>	First Issue	22.11.2023
<b>No.</b>	Description	Date
+447983399646 Architecture365 Ltd contact@architecture365.co.uk www.architecture365.co.uk 20 Lymington Road Leicester LE5 1NA <b>Project</b> 28 SUSSEX ROAD IE18 4WP		
<b>Drawing Title</b>		
BLOCK PLAN		
<b>Drawing No.</b>		<b>Rev</b>
PL28 A204		A
<b>Scale @ A3</b>		1:500