



GENERAL NOTES

Do not scale from this drawing.

This drawing has been prepared solely for planning purpose only.

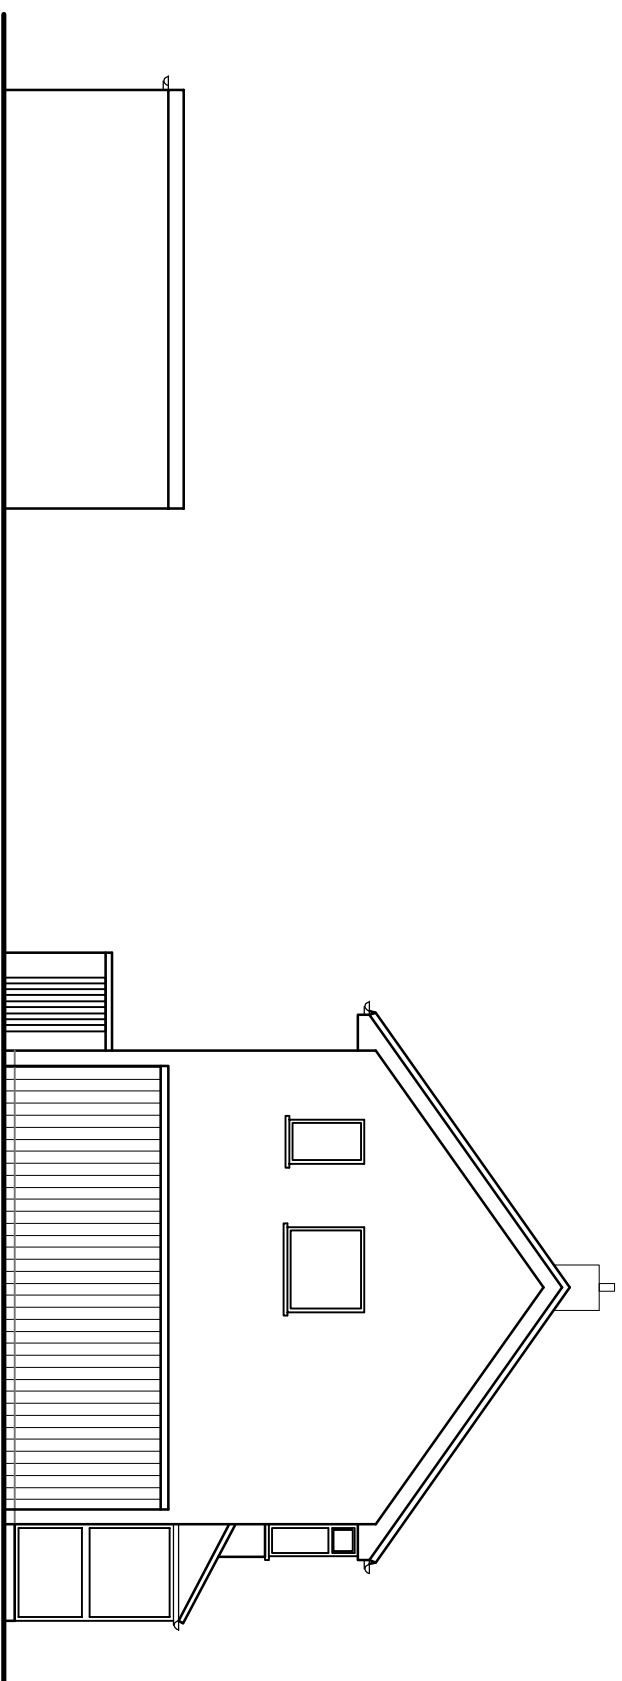

EXISTING SIDE ELEVATION - A

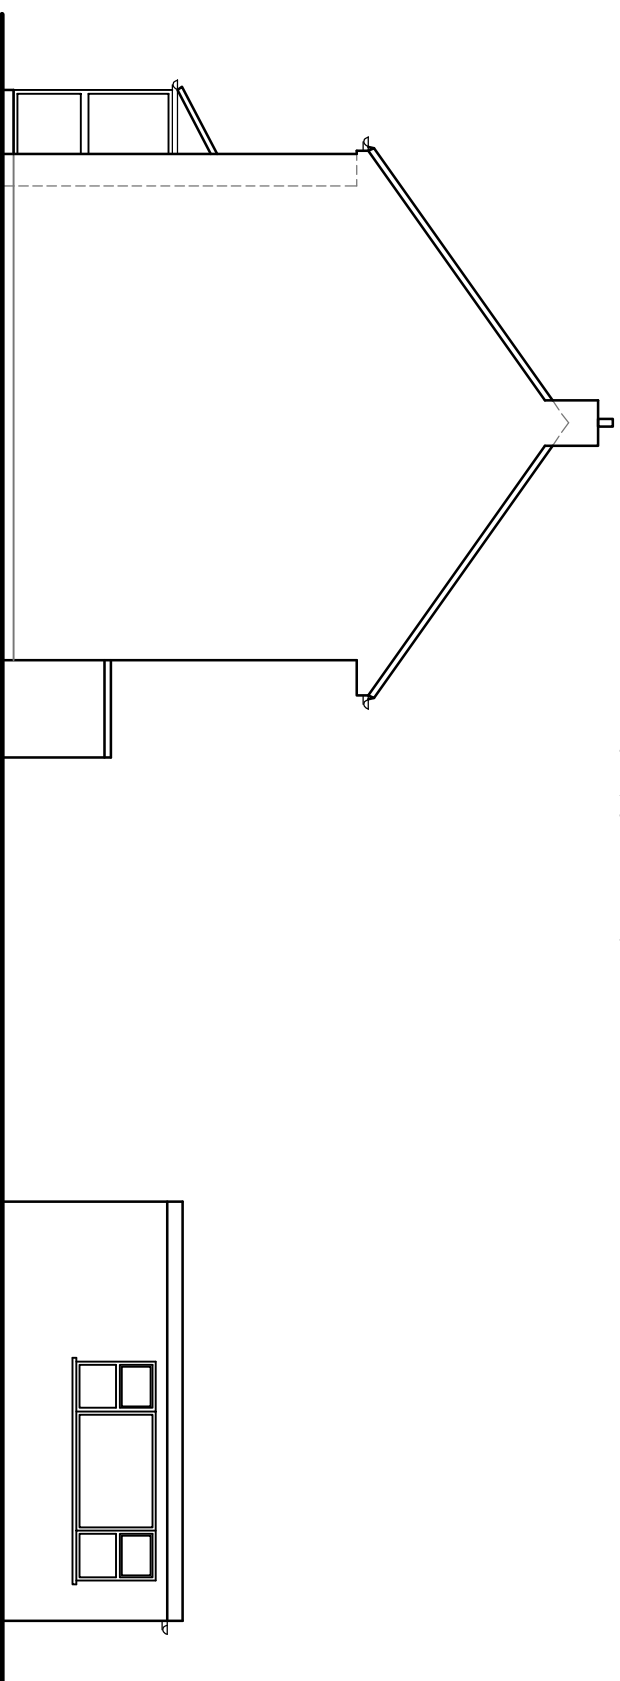

EXISTING SIDE ELEVATION - B



No.	Description	Date
A	First Issue	22.11.2023

architecture
365

+447983399646
Architecture365Ltd
contact@architecture365.co.uk
www.architecture365.co.uk
20 Lynnouth Road
Leicester
LE5 1NA
Project
28 SUSSEX ROAD LE18 4WP

Drawing Title
EXISTING ELEVATIONS

Drawing No.
PL28 A103

Rev
A
Scale @ A3
1:100