

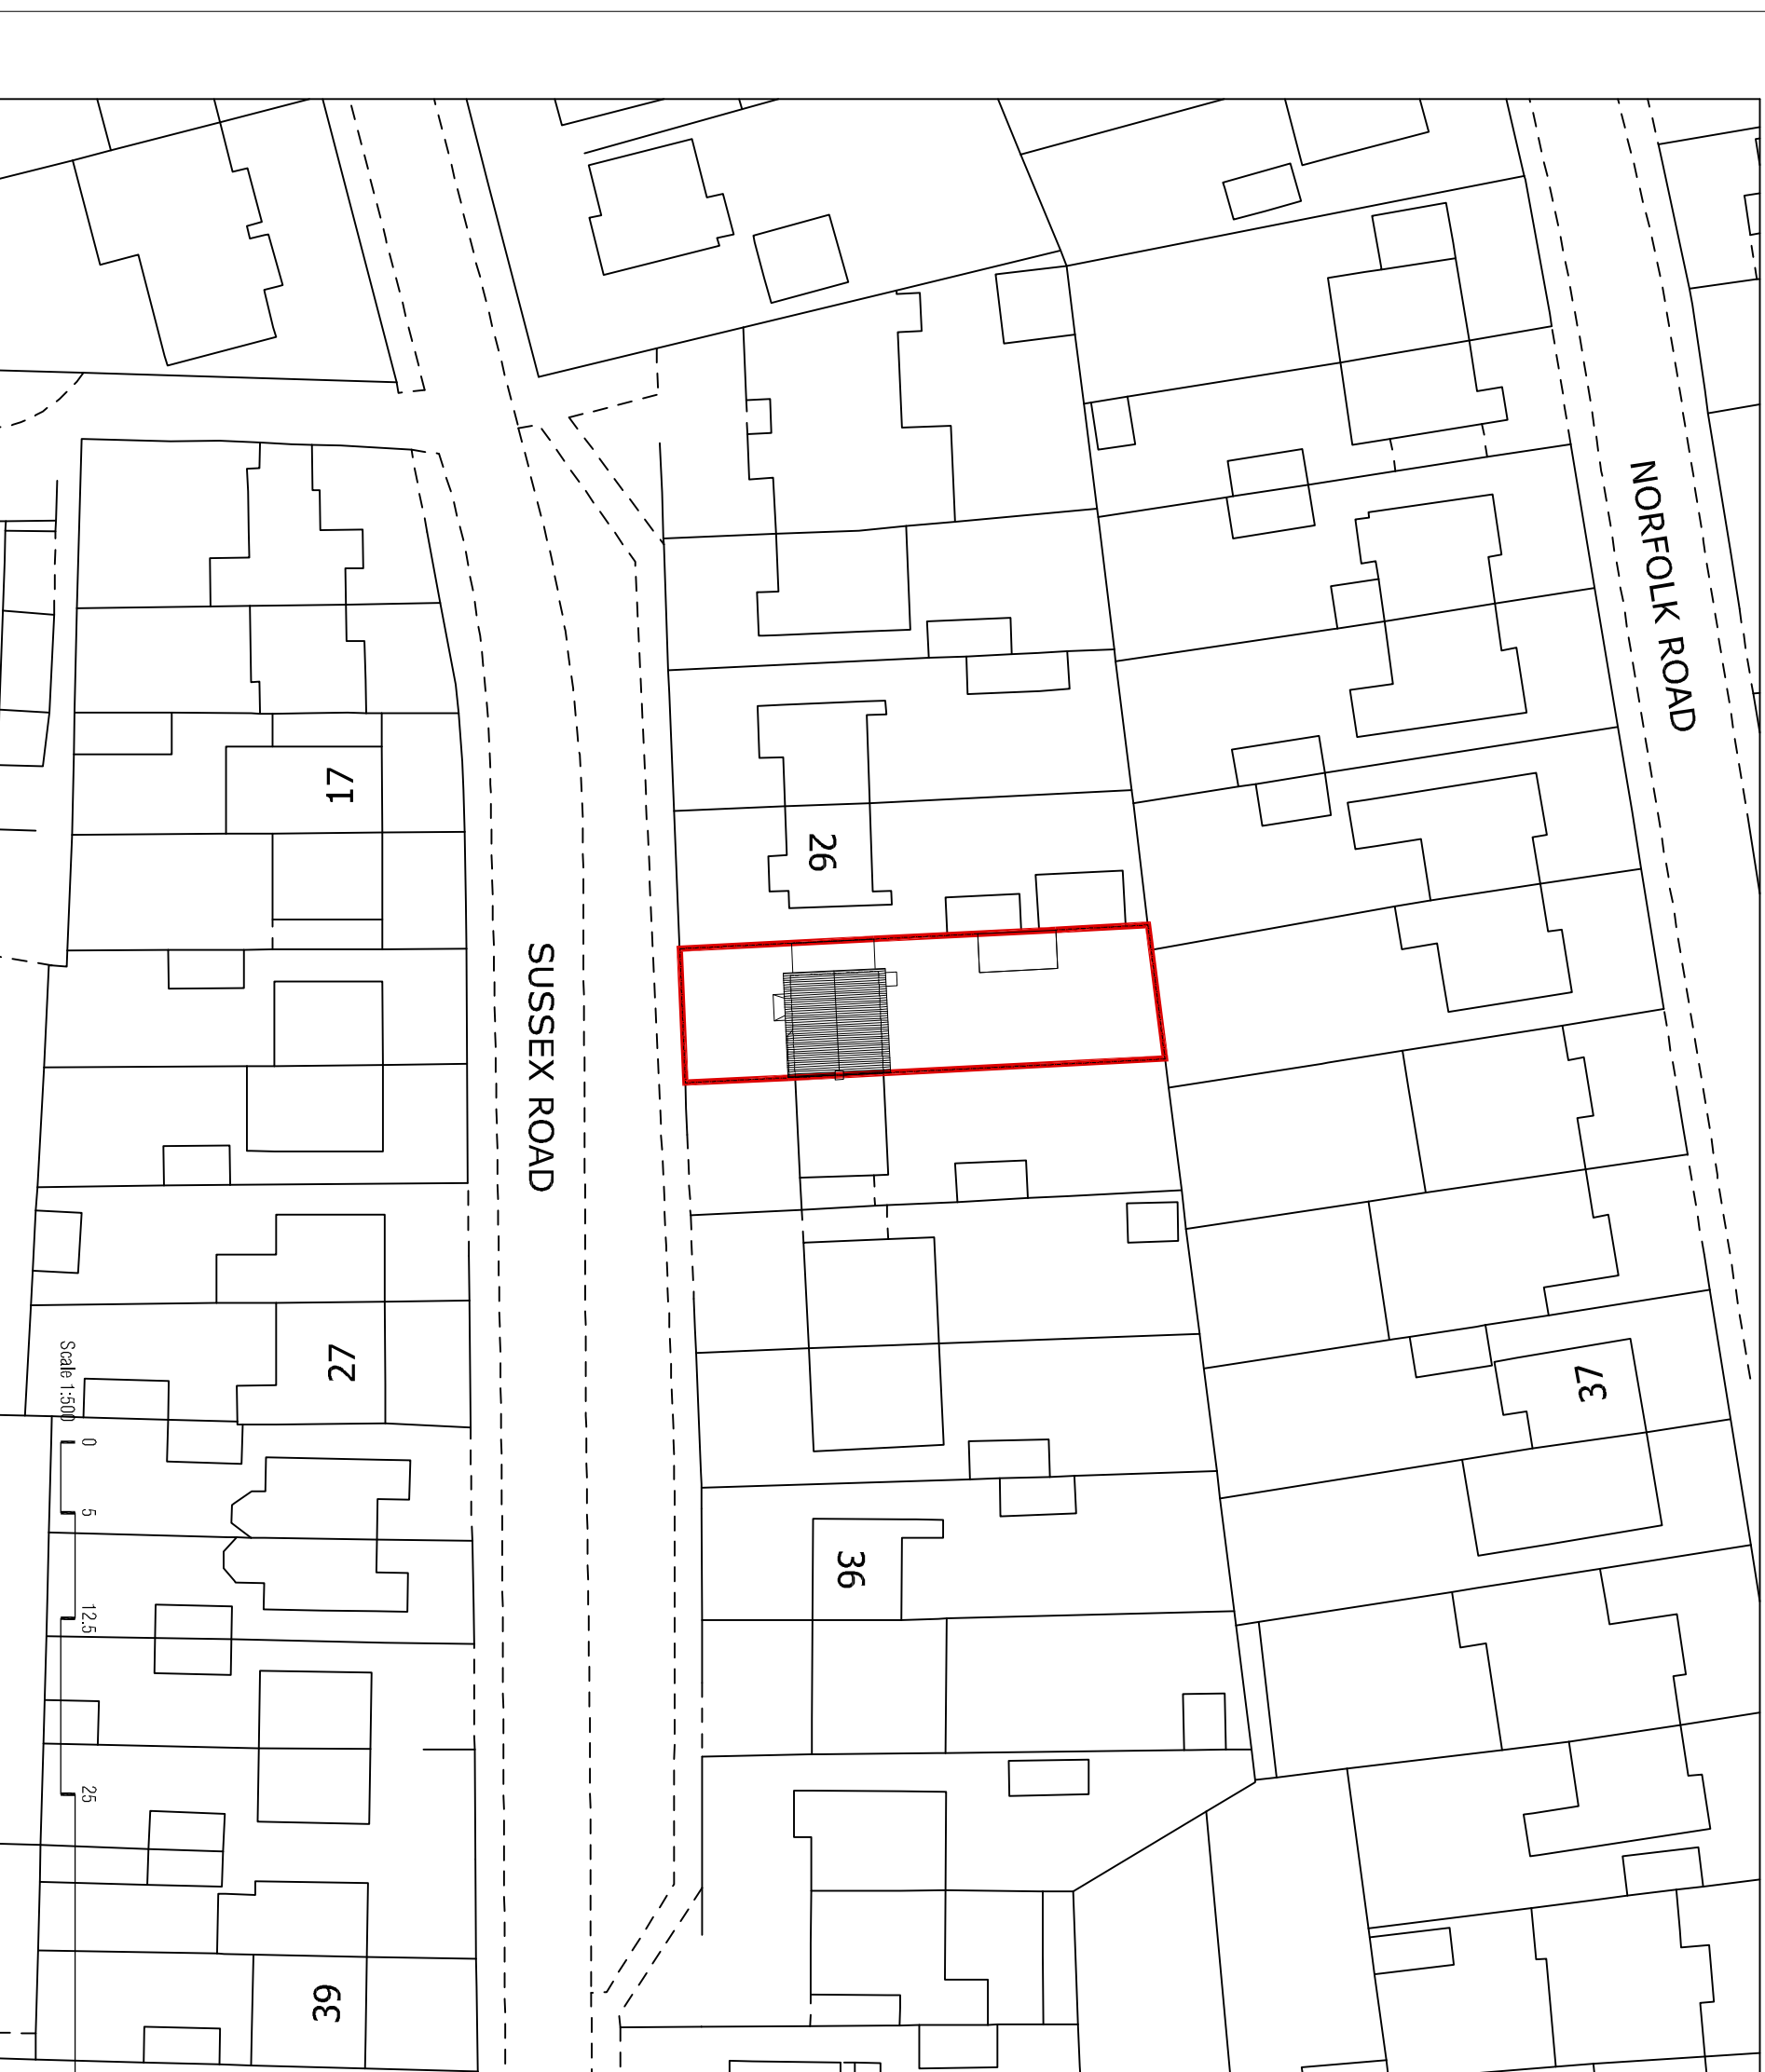


GENERAL NOTES

Do not scale from this drawing.
This drawing has been prepared solely
for planning purpose only.

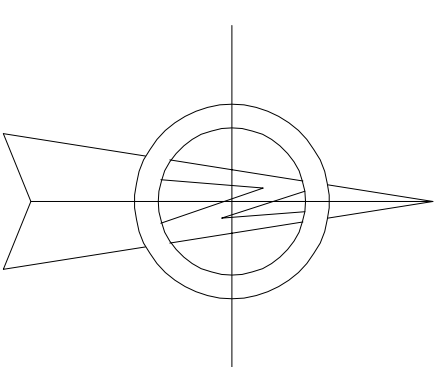

Scale 1:500

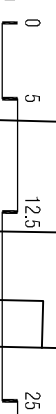

50m

No.	Description	Date
A	First Issue	12.12.2023

architecture
365

+447983399646
Architecture365 Ltd
contract@architecture365.co.uk
www.architecture365.co.uk
20 Lynmouth Road
Leicester
LE5 1NA

Project
28 SUSSEX ROAD IE18 4WP

Drawing Title	Rev
EXISTING BLOCK PLAN	A
Drawing No. PL28 A204	
Scale @ A3	1:500