



**GENERAL NOTES**  
 Do not scale from this drawing.  
 This drawing has been prepared solely  
 for planning purpose only.

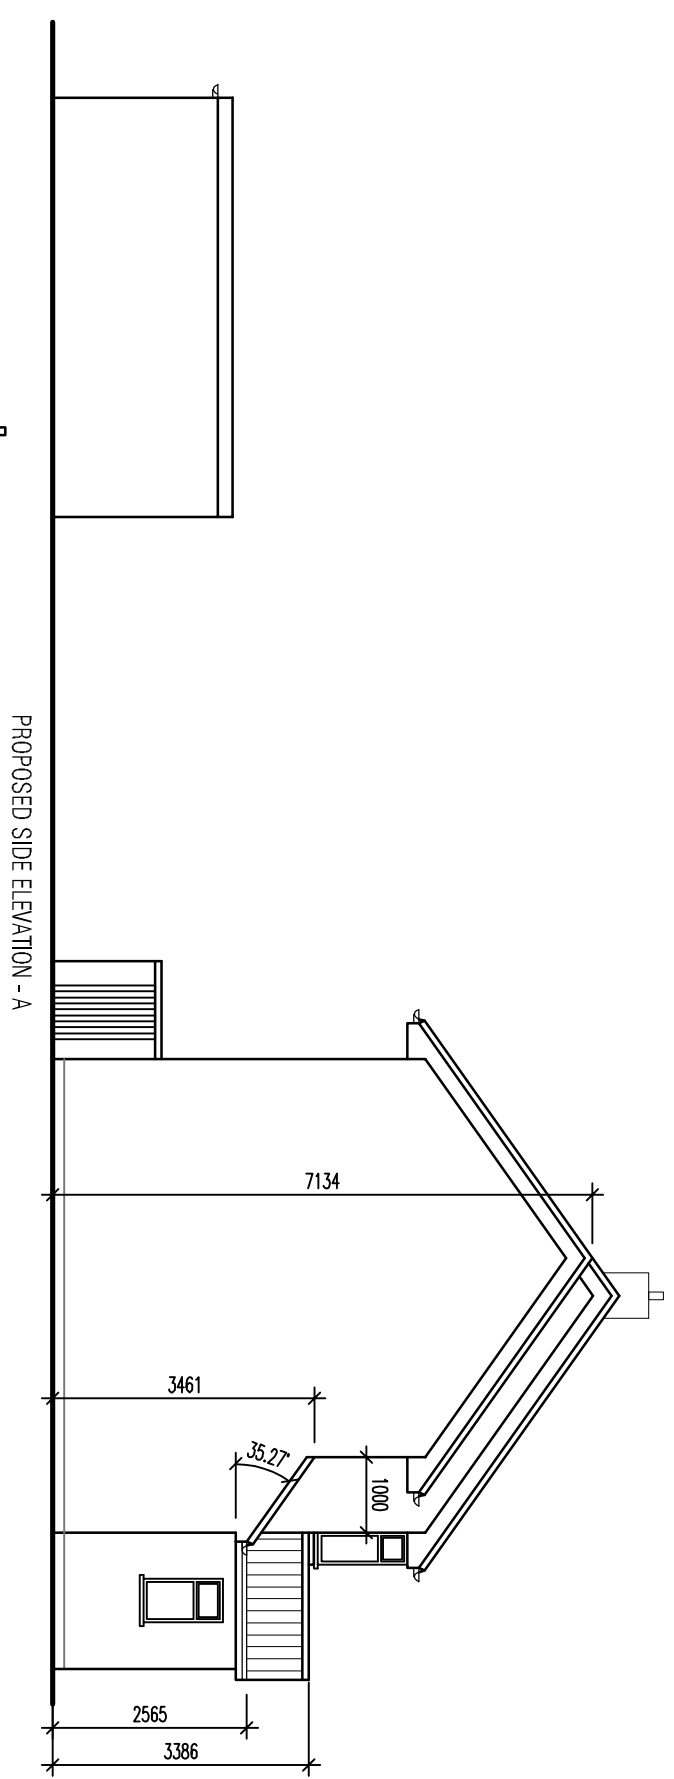

PROPOSED SIDE ELEVATION - A

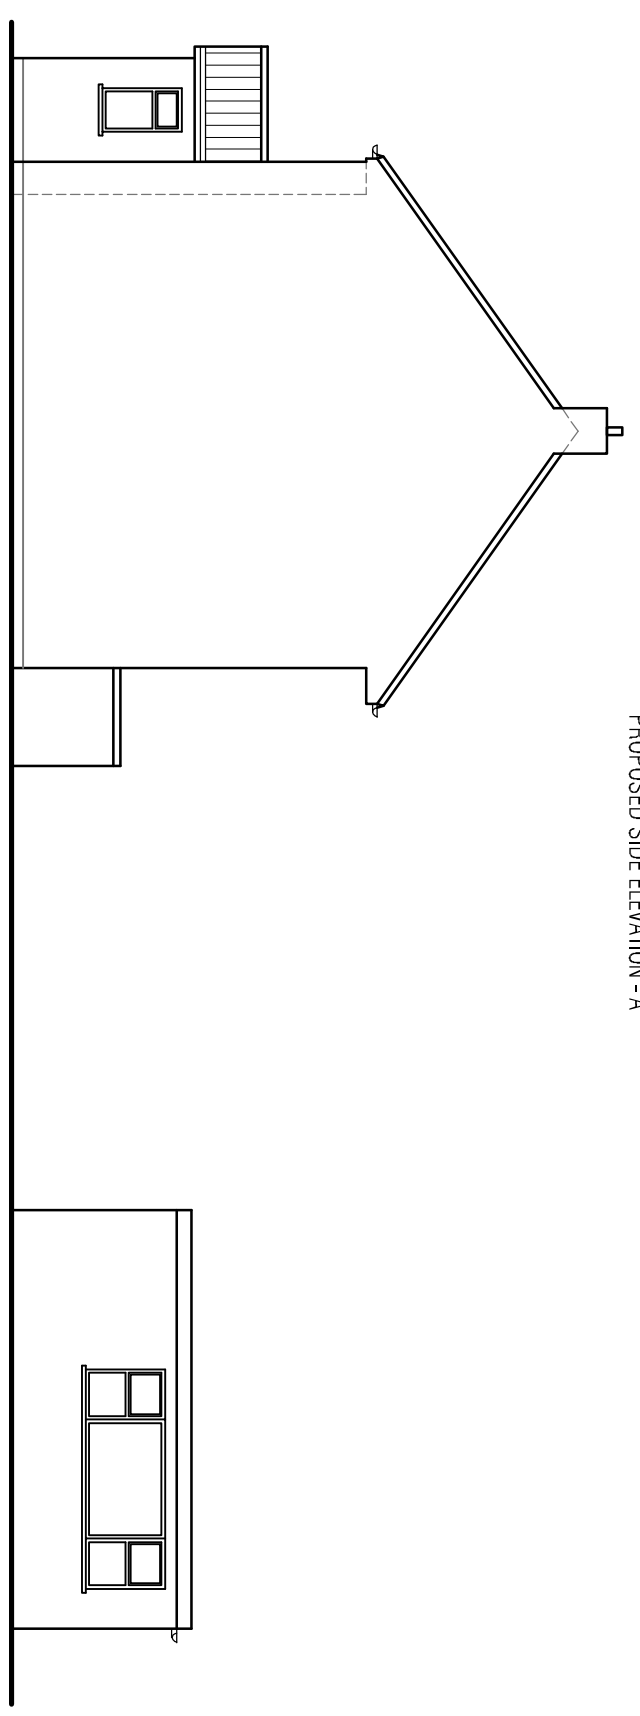

PROPOSED SIDE ELEVATION - B



No.	Description	Date
A	First Issue	22.11.2023

**arc**hitecture  
**365**

+447983399646  
 Architecture365Ltd  
 contact@architecture365.co.uk  
 www.architecture365.co.uk  
 20 Lynnmouth Road  
 Leicester  
 LE5 1NA  
**Project**

28 SUSSEX ROAD LE18 4WP

Drawing Title	
PROPOSED ELEVATIONS	
Drawing No.	Rev
PL28 A203	A
Scale @ A3	
1:100	