
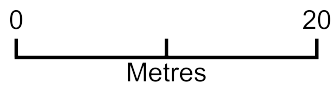


TYRE LAB

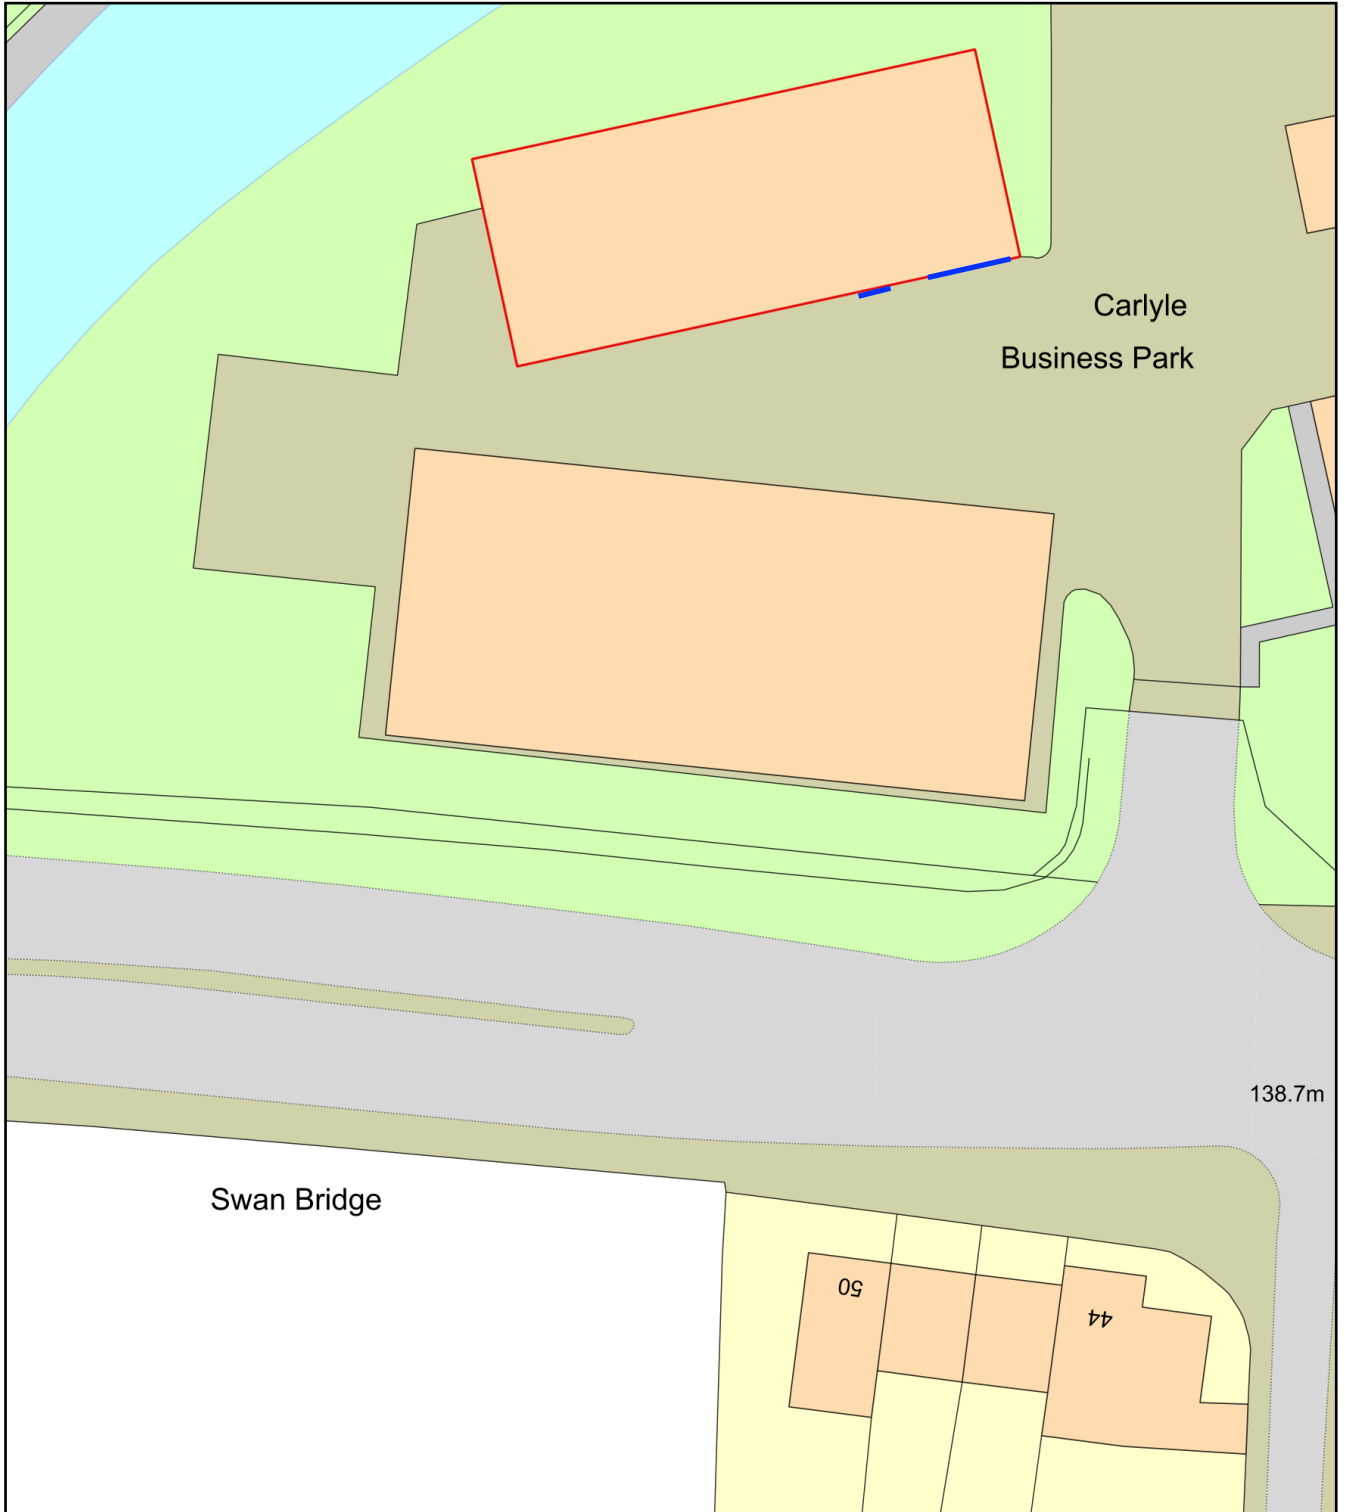

Plan Produced for: SANDWELL COUNCIL

Date Produced: 06 Dec 2023

Plan Reference Number: TQRQM23340215142152

Scale: 1:500 @ A4