
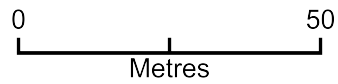


TYRE LAB

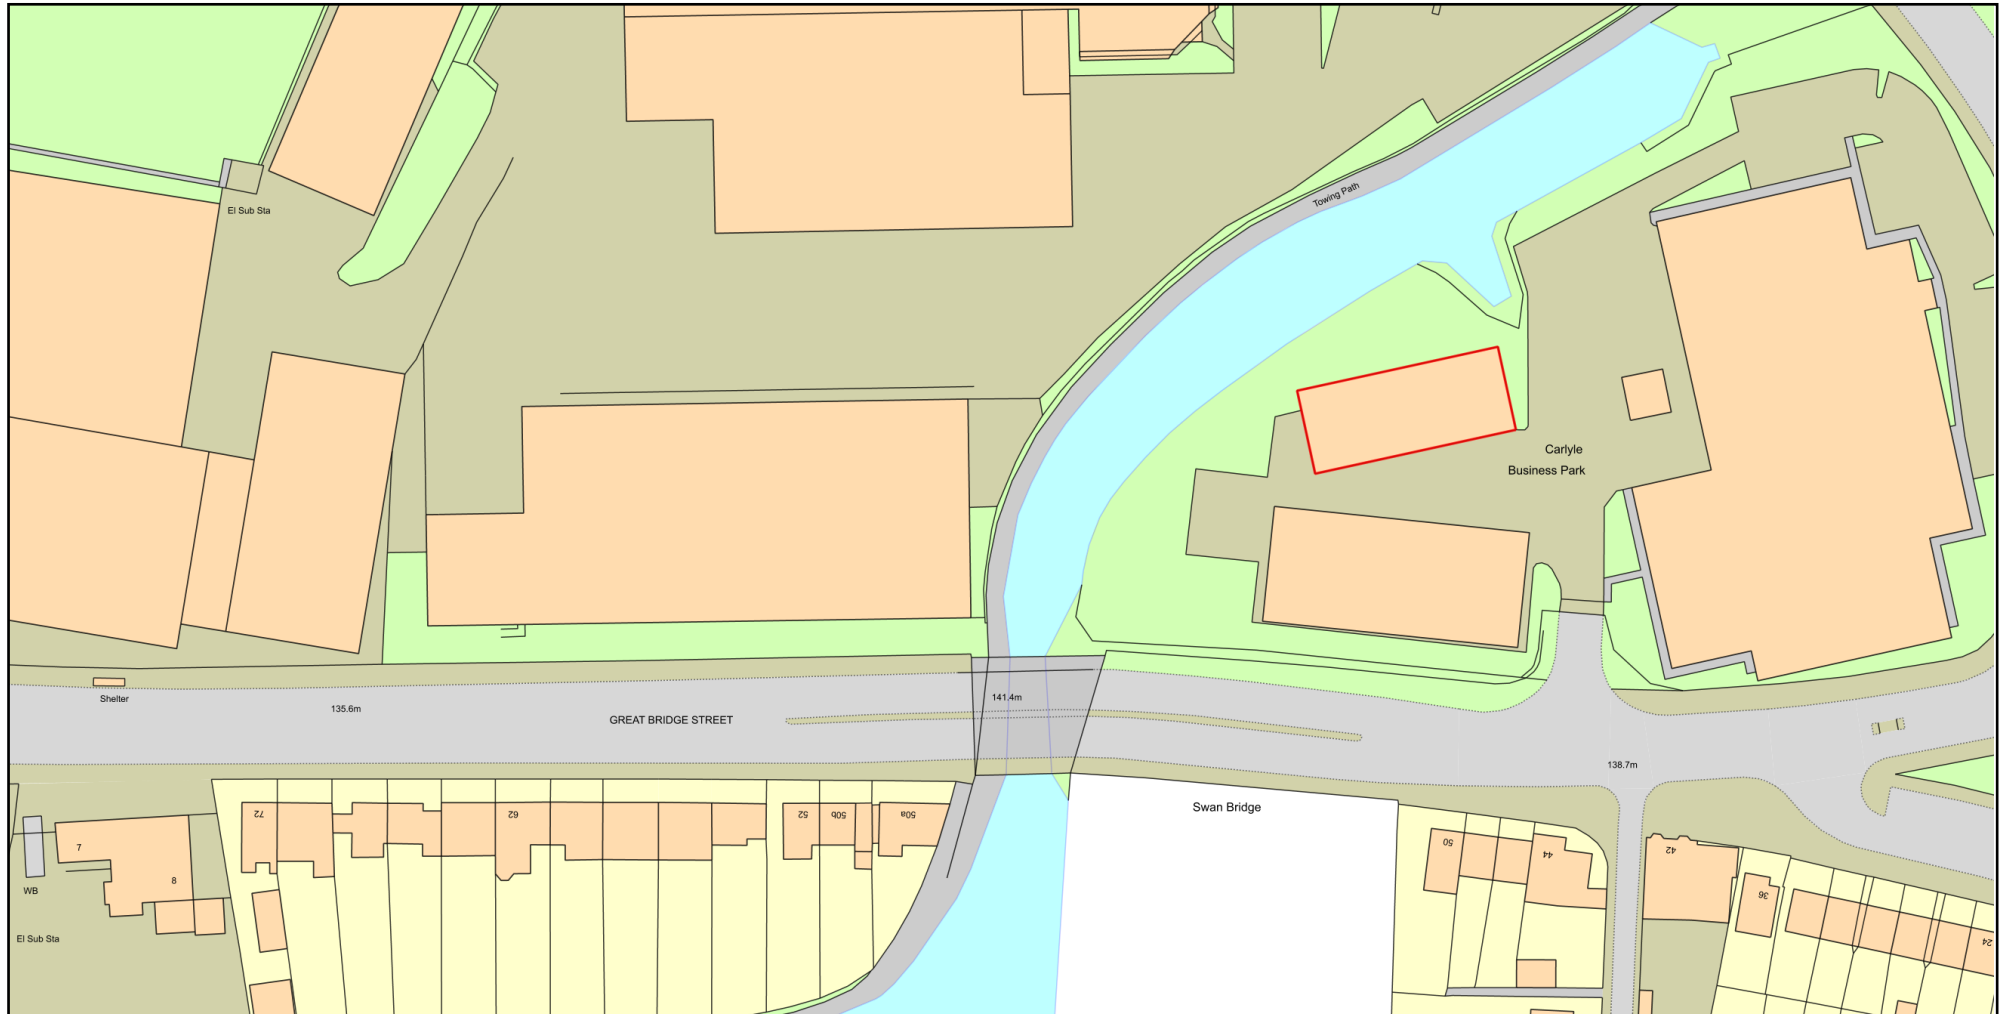

Plan Produced for: SANDWELL COUNCIL

Date Produced: 06 Dec 2023

Plan Reference Number: TQRQM23340215053442

Scale: 1:1250 @ A4

© Crown copyright and database rights 2023 OS 100042766