
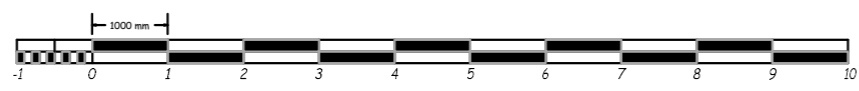
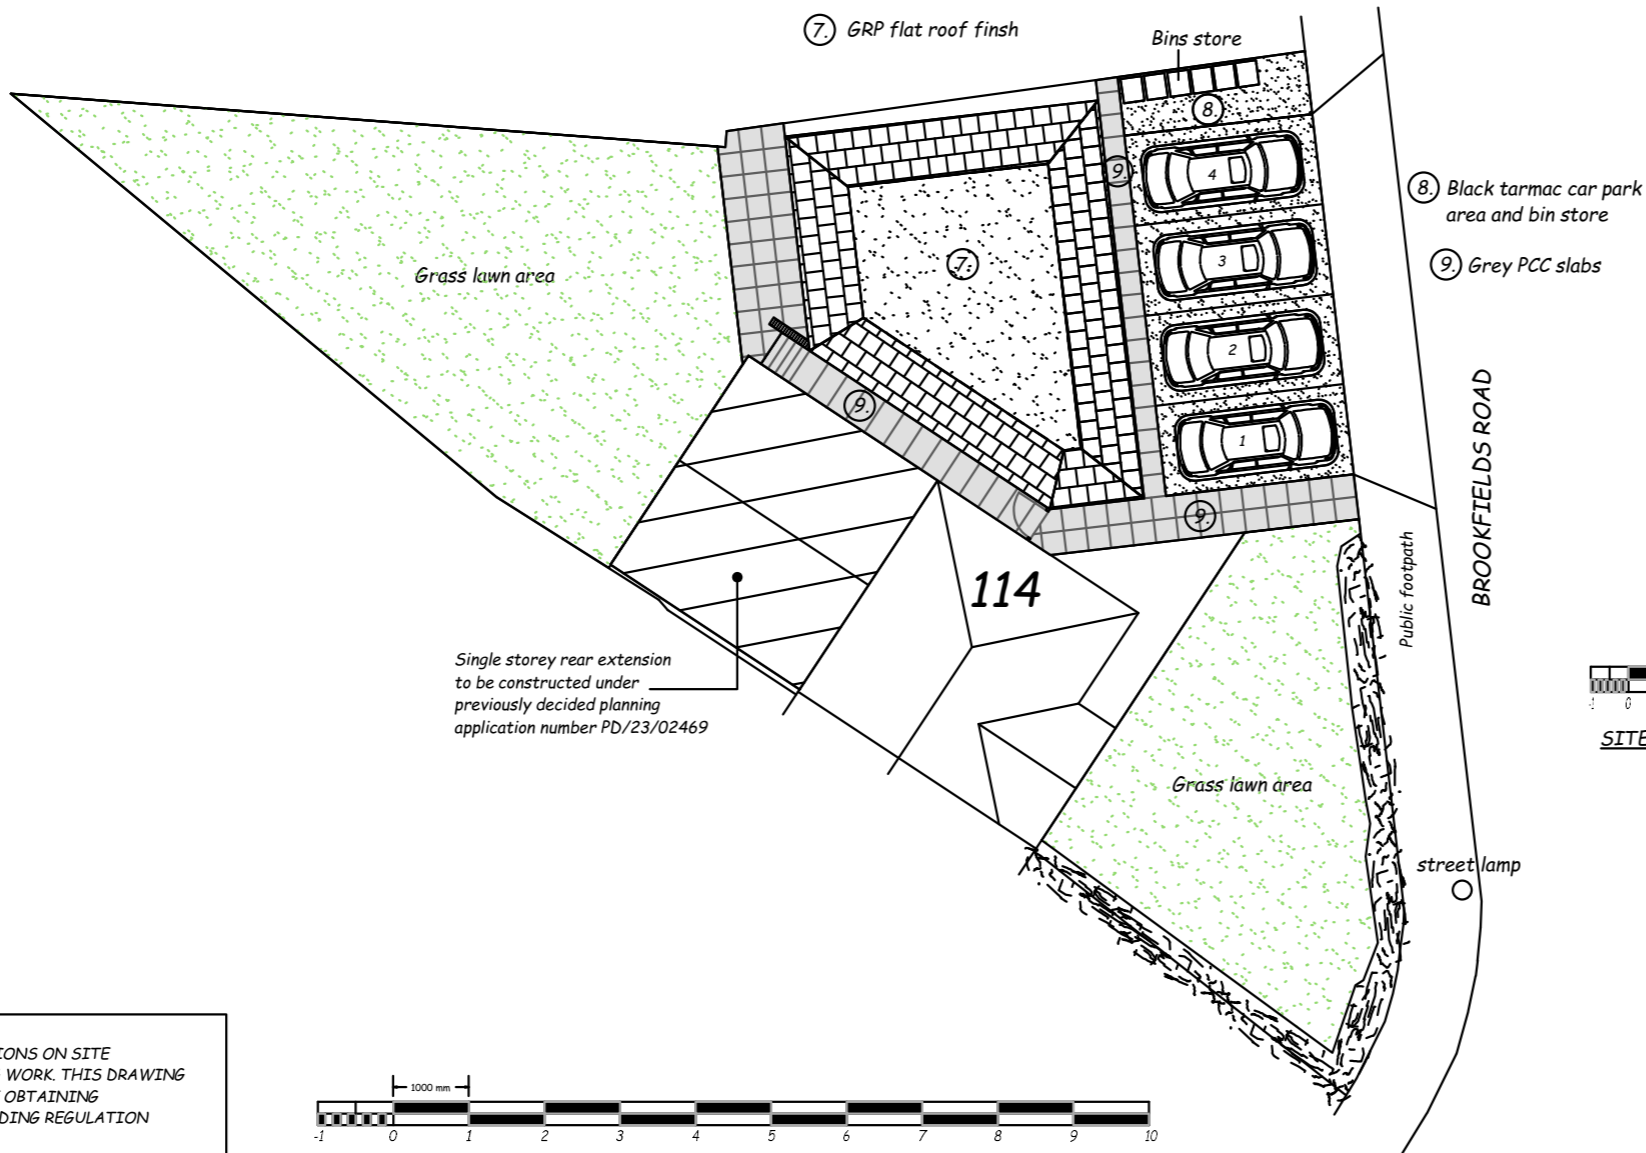


**SITE LOCATION PLAN**  
**AREA 2 HA**  
**SCALE 1:1250 on A4**  
**CENTRE COORDINATES: 400249, 287496**

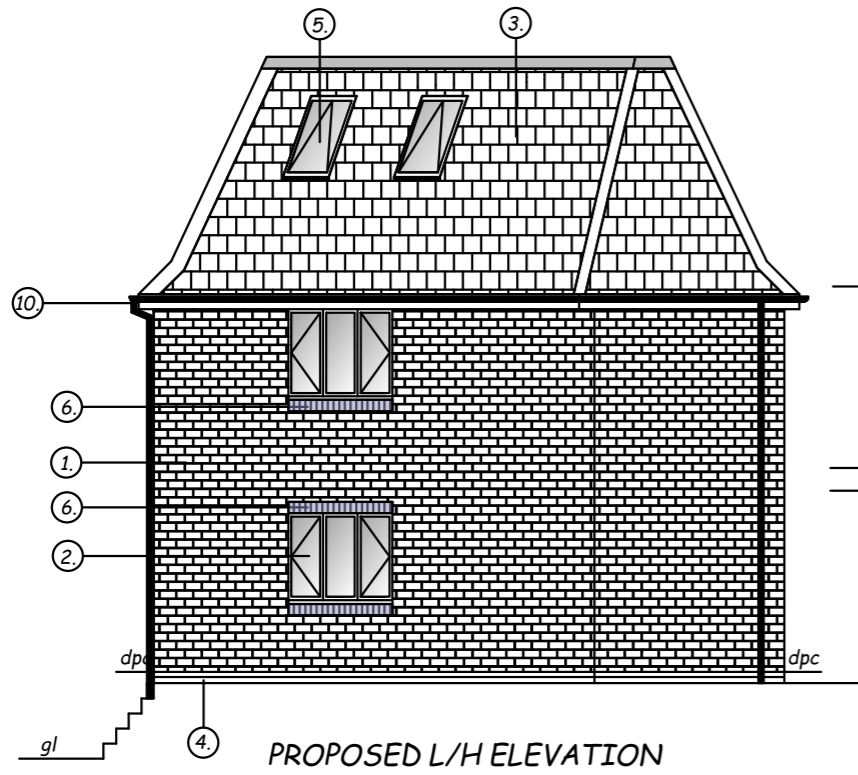

SCALE 1:100 (when printed on A3)

CONTRACTOR MUST CHECK ALL DEMENSIONS ON SITE PRIOR TO CARRYING OUT ANY BUILDING WORK. THIS DRAWING IS PREPARED ONLY FOR THE PURPOSE OF OBTAINING LOCAL AUTHORITY PLANNING AND BUILDING REGULATION APPROVAL. THE COPYRIGHT OF THIS DRAWING IS VESTED IN SURVEYOR AND SHOULD NOT BE REPRODUCED WITHOUT HIS WRITTEN CONSENT

ADDRESS 114 Brookfields Road Oldbury B68 9QS	DRAWING TITLE Proposed 2no. 2 bedroom and 1no. 1 bedroom self contained flats
DRAWING NUMBER BSV-002	SCALE 1:100, 1:200, 1:1250
DRAWN BY BSV	DATE 20.09.2023