




EXISTING BUILDINGS & ACCESS PLAN

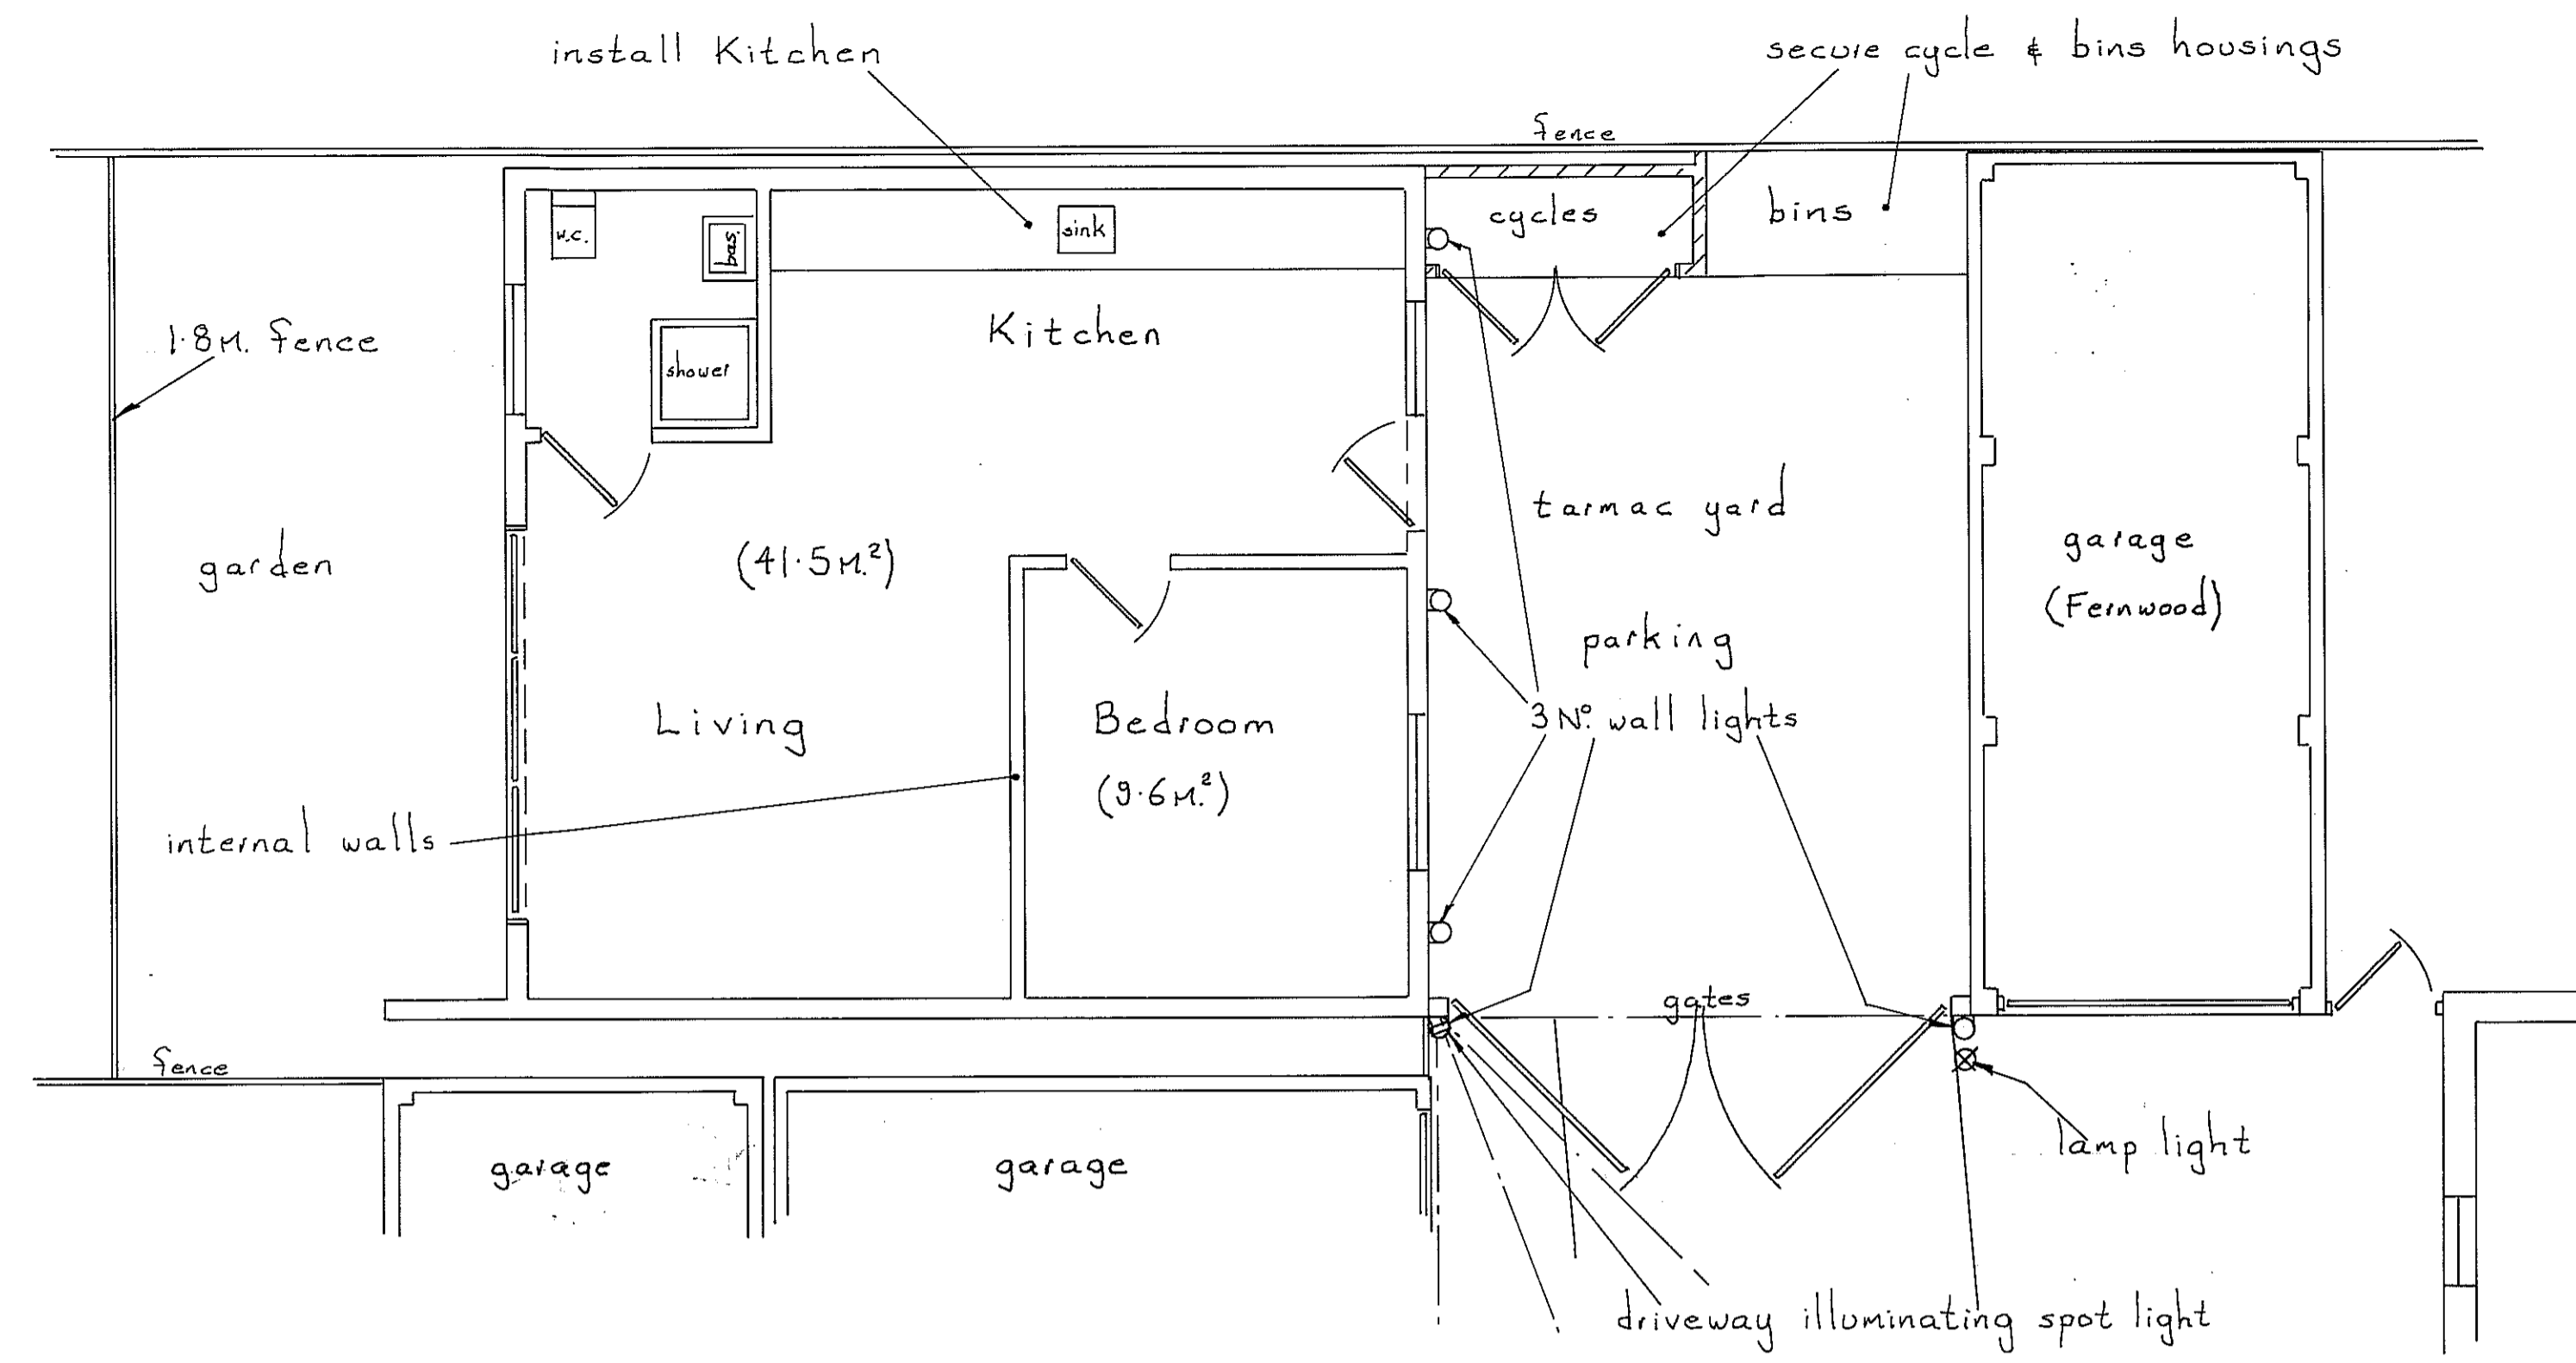


PROPOSED BUILDING & SITE PLAN

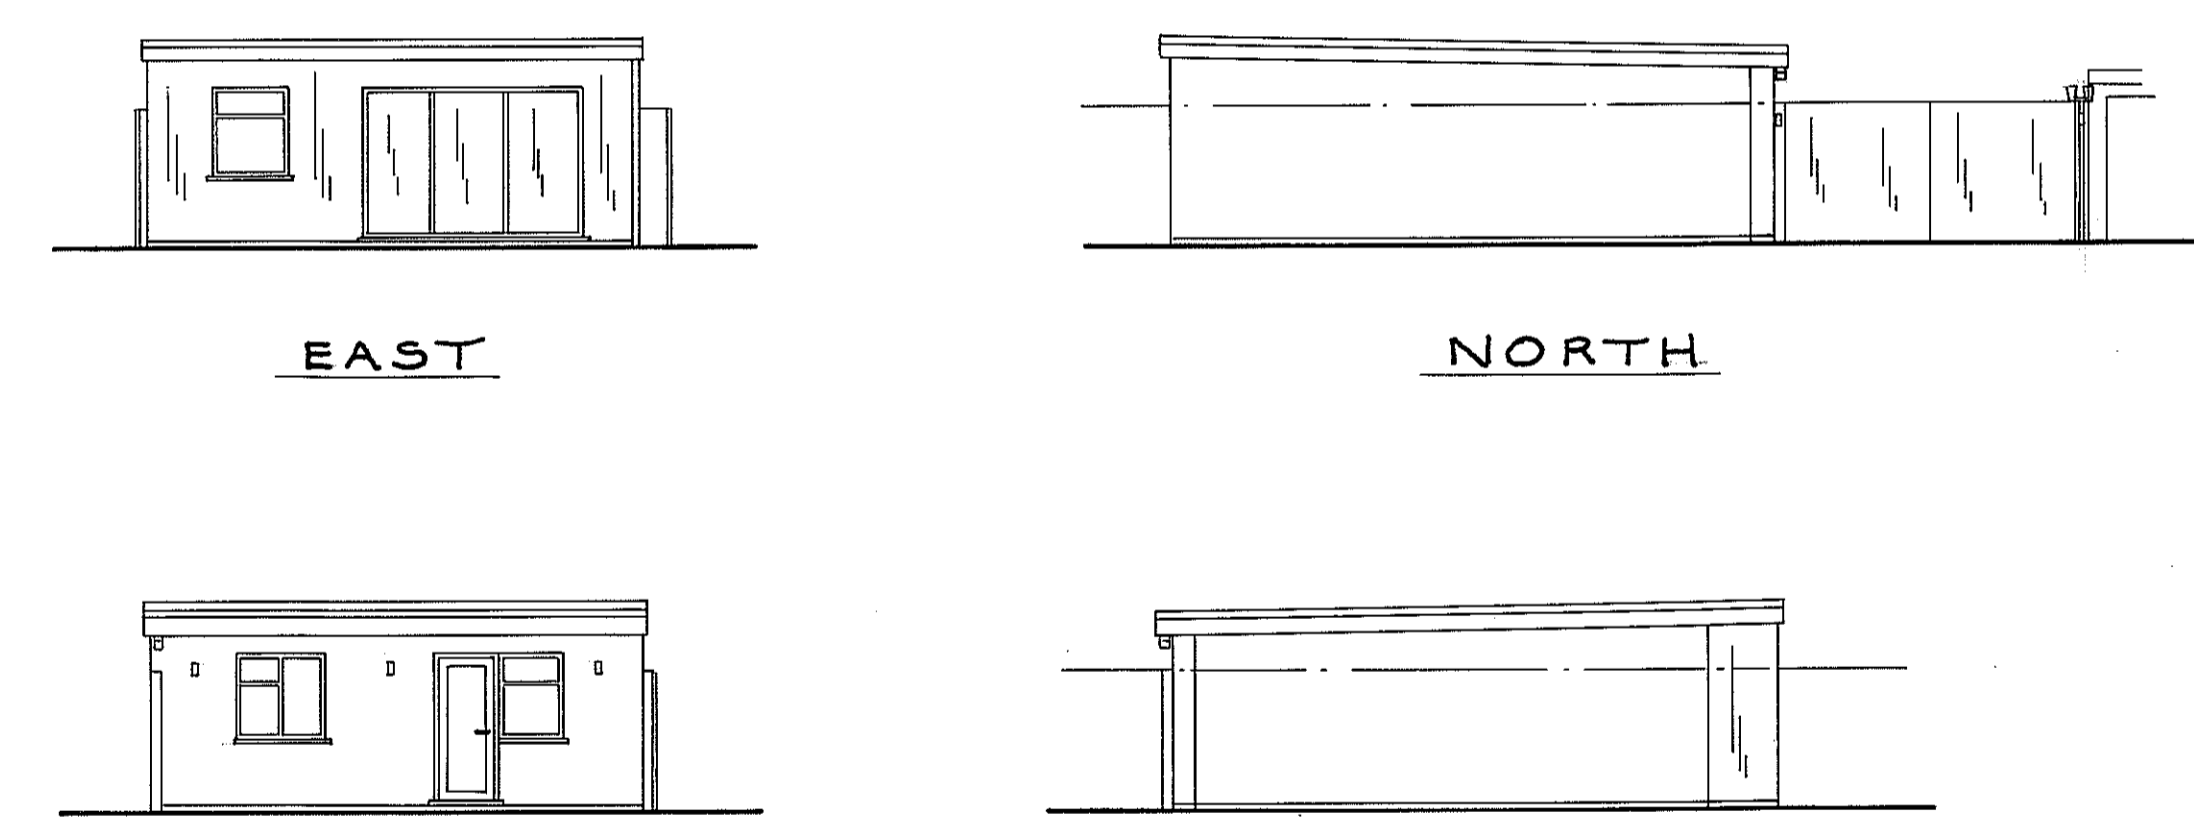

EXISTING & PROPOSED ELEVATIONS

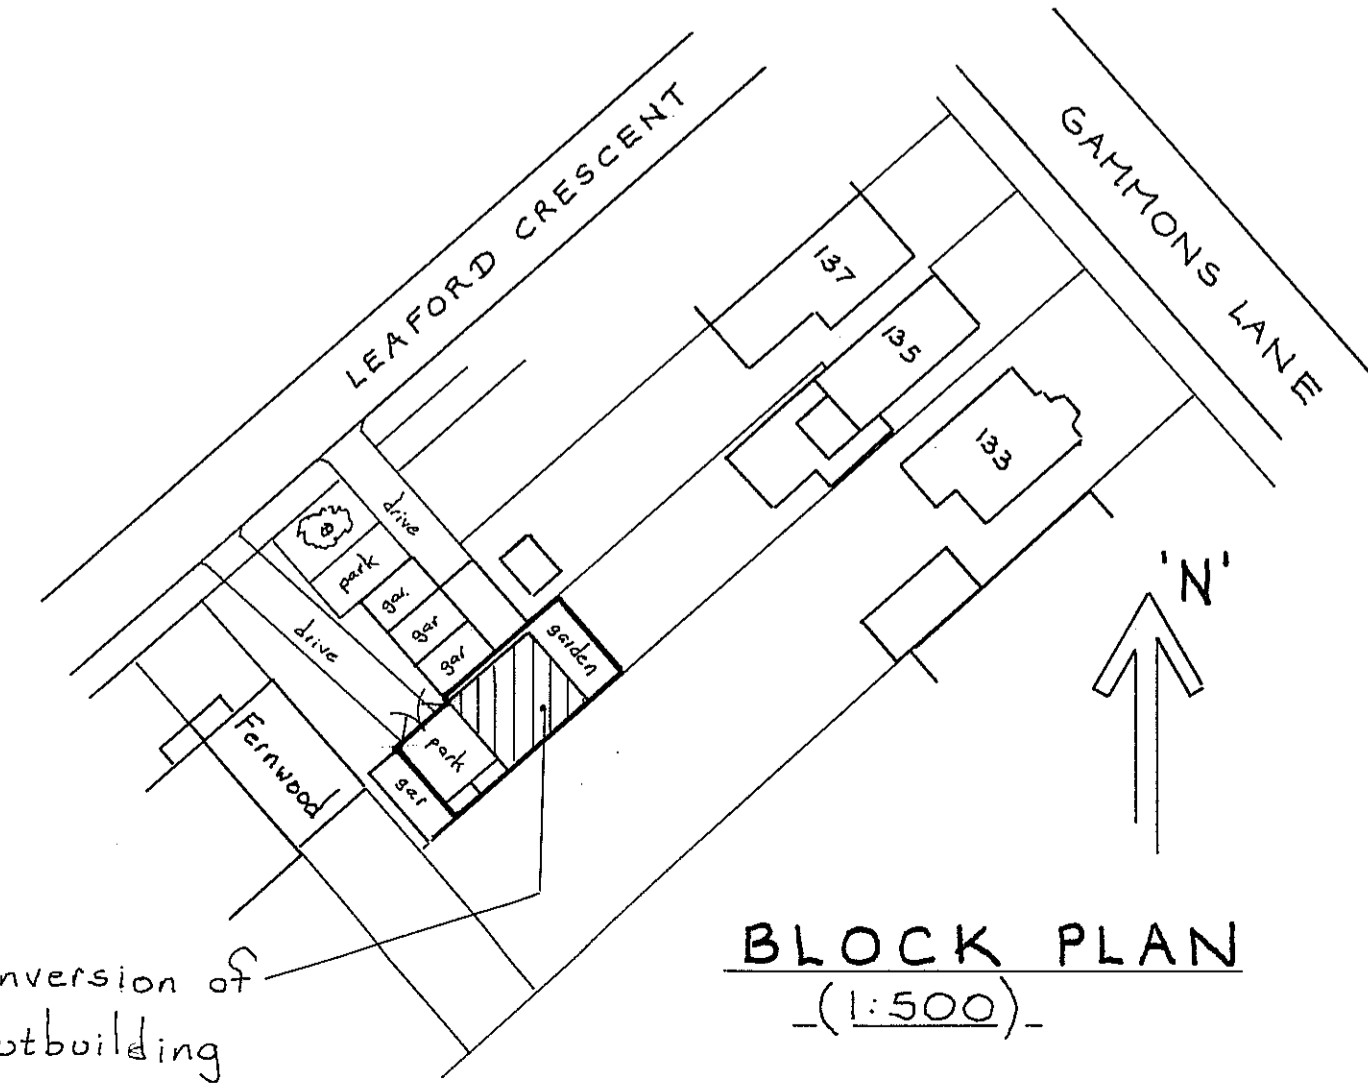

BLOCK PLAN (1:500)

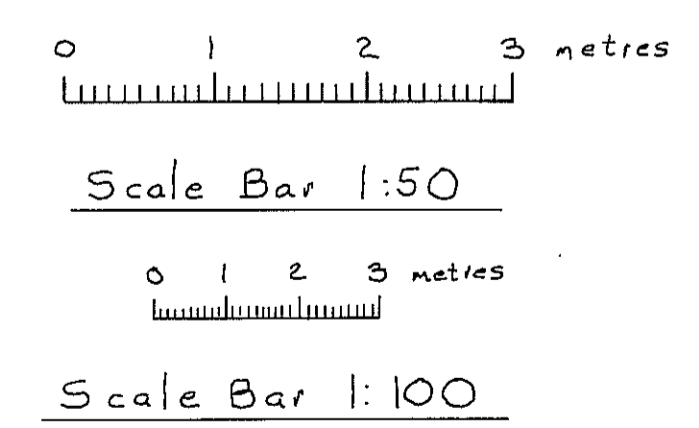

Scale = 1:50 & 1:100  
**PROPOSED CONVERSION OF EXISTING GYM/STUDY OUTBUILDING INTO A ONE BEDROOM DWELLING**  
**Rear of 135 GAMMONS LANE, WATFORD, WD24 5JD**  
 MR. S. PASHINE DEC. 2023  
 S.A.X.D.F. LTD. 01923 267322  
 EAST LODGE, ESSEX LANE, WD4 8PN