



DG1 & IDG1 Section

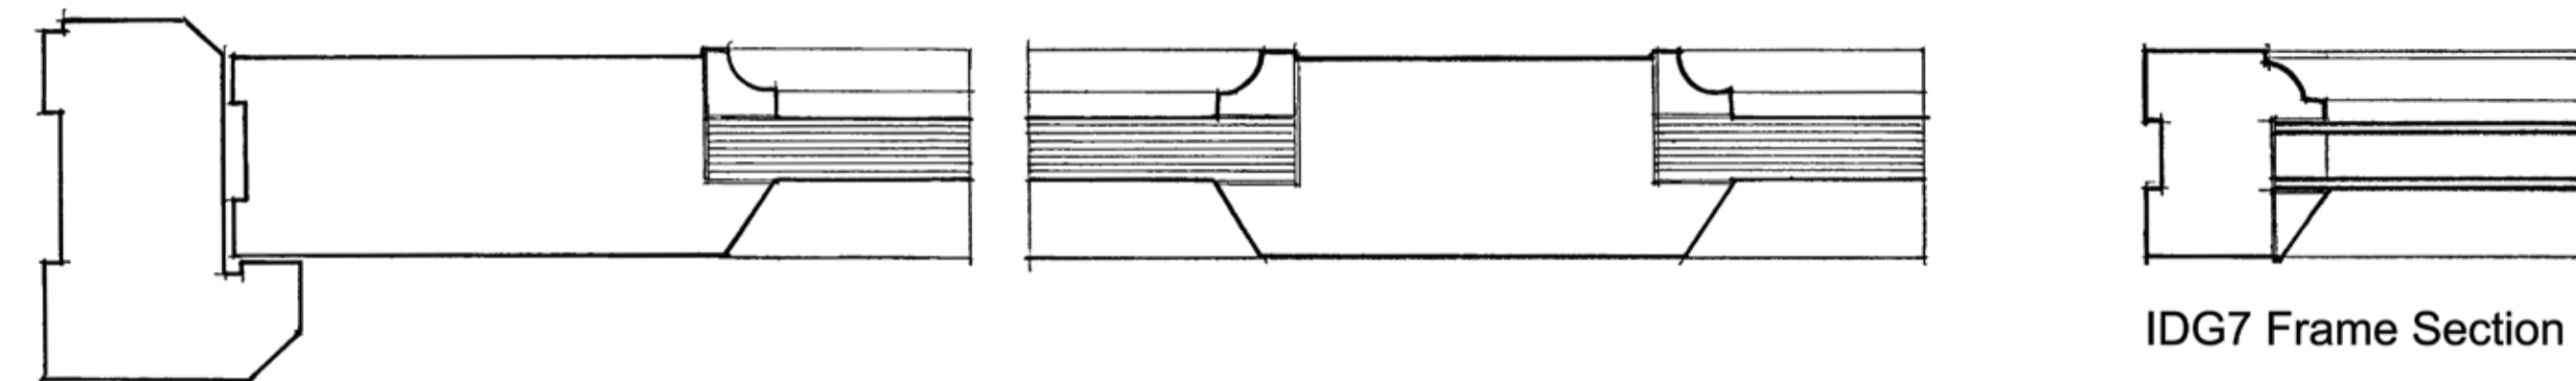

DG1 & IDG1 Section

IDG7 Frame Section

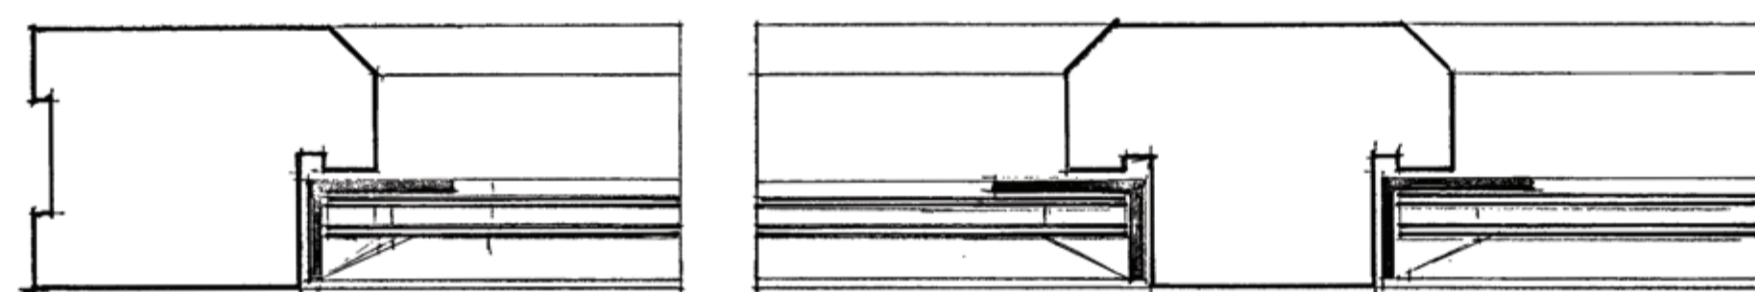

WG5 Section

**NOTES**  
 Drawing for planning only  
 All measurements to be checked on site

Revision	Description	Date
----------	-------------	------

**project**  
 SIBBERSCOTE MANOR

**project no.**  
 1278

**client**  
 MR AND MRS TURNER

**drawing**  
 PROPOSED JOINERY DETAILS

drawing no.	revision
<b>19</b>	-

**status**  
 PLANNING

scale	date
1:2@A1	05.12.23

**drawn by**  
 GM/AB

MOSS. CO.

LLP.

BROOKGATE HALL - PLEALEY - SHREWSBURY - SY5 0UY  
 Tel: 01743 588230  
 E-mail: info@mosscompany.co.uk