




Head and Cill Detail WG1-3

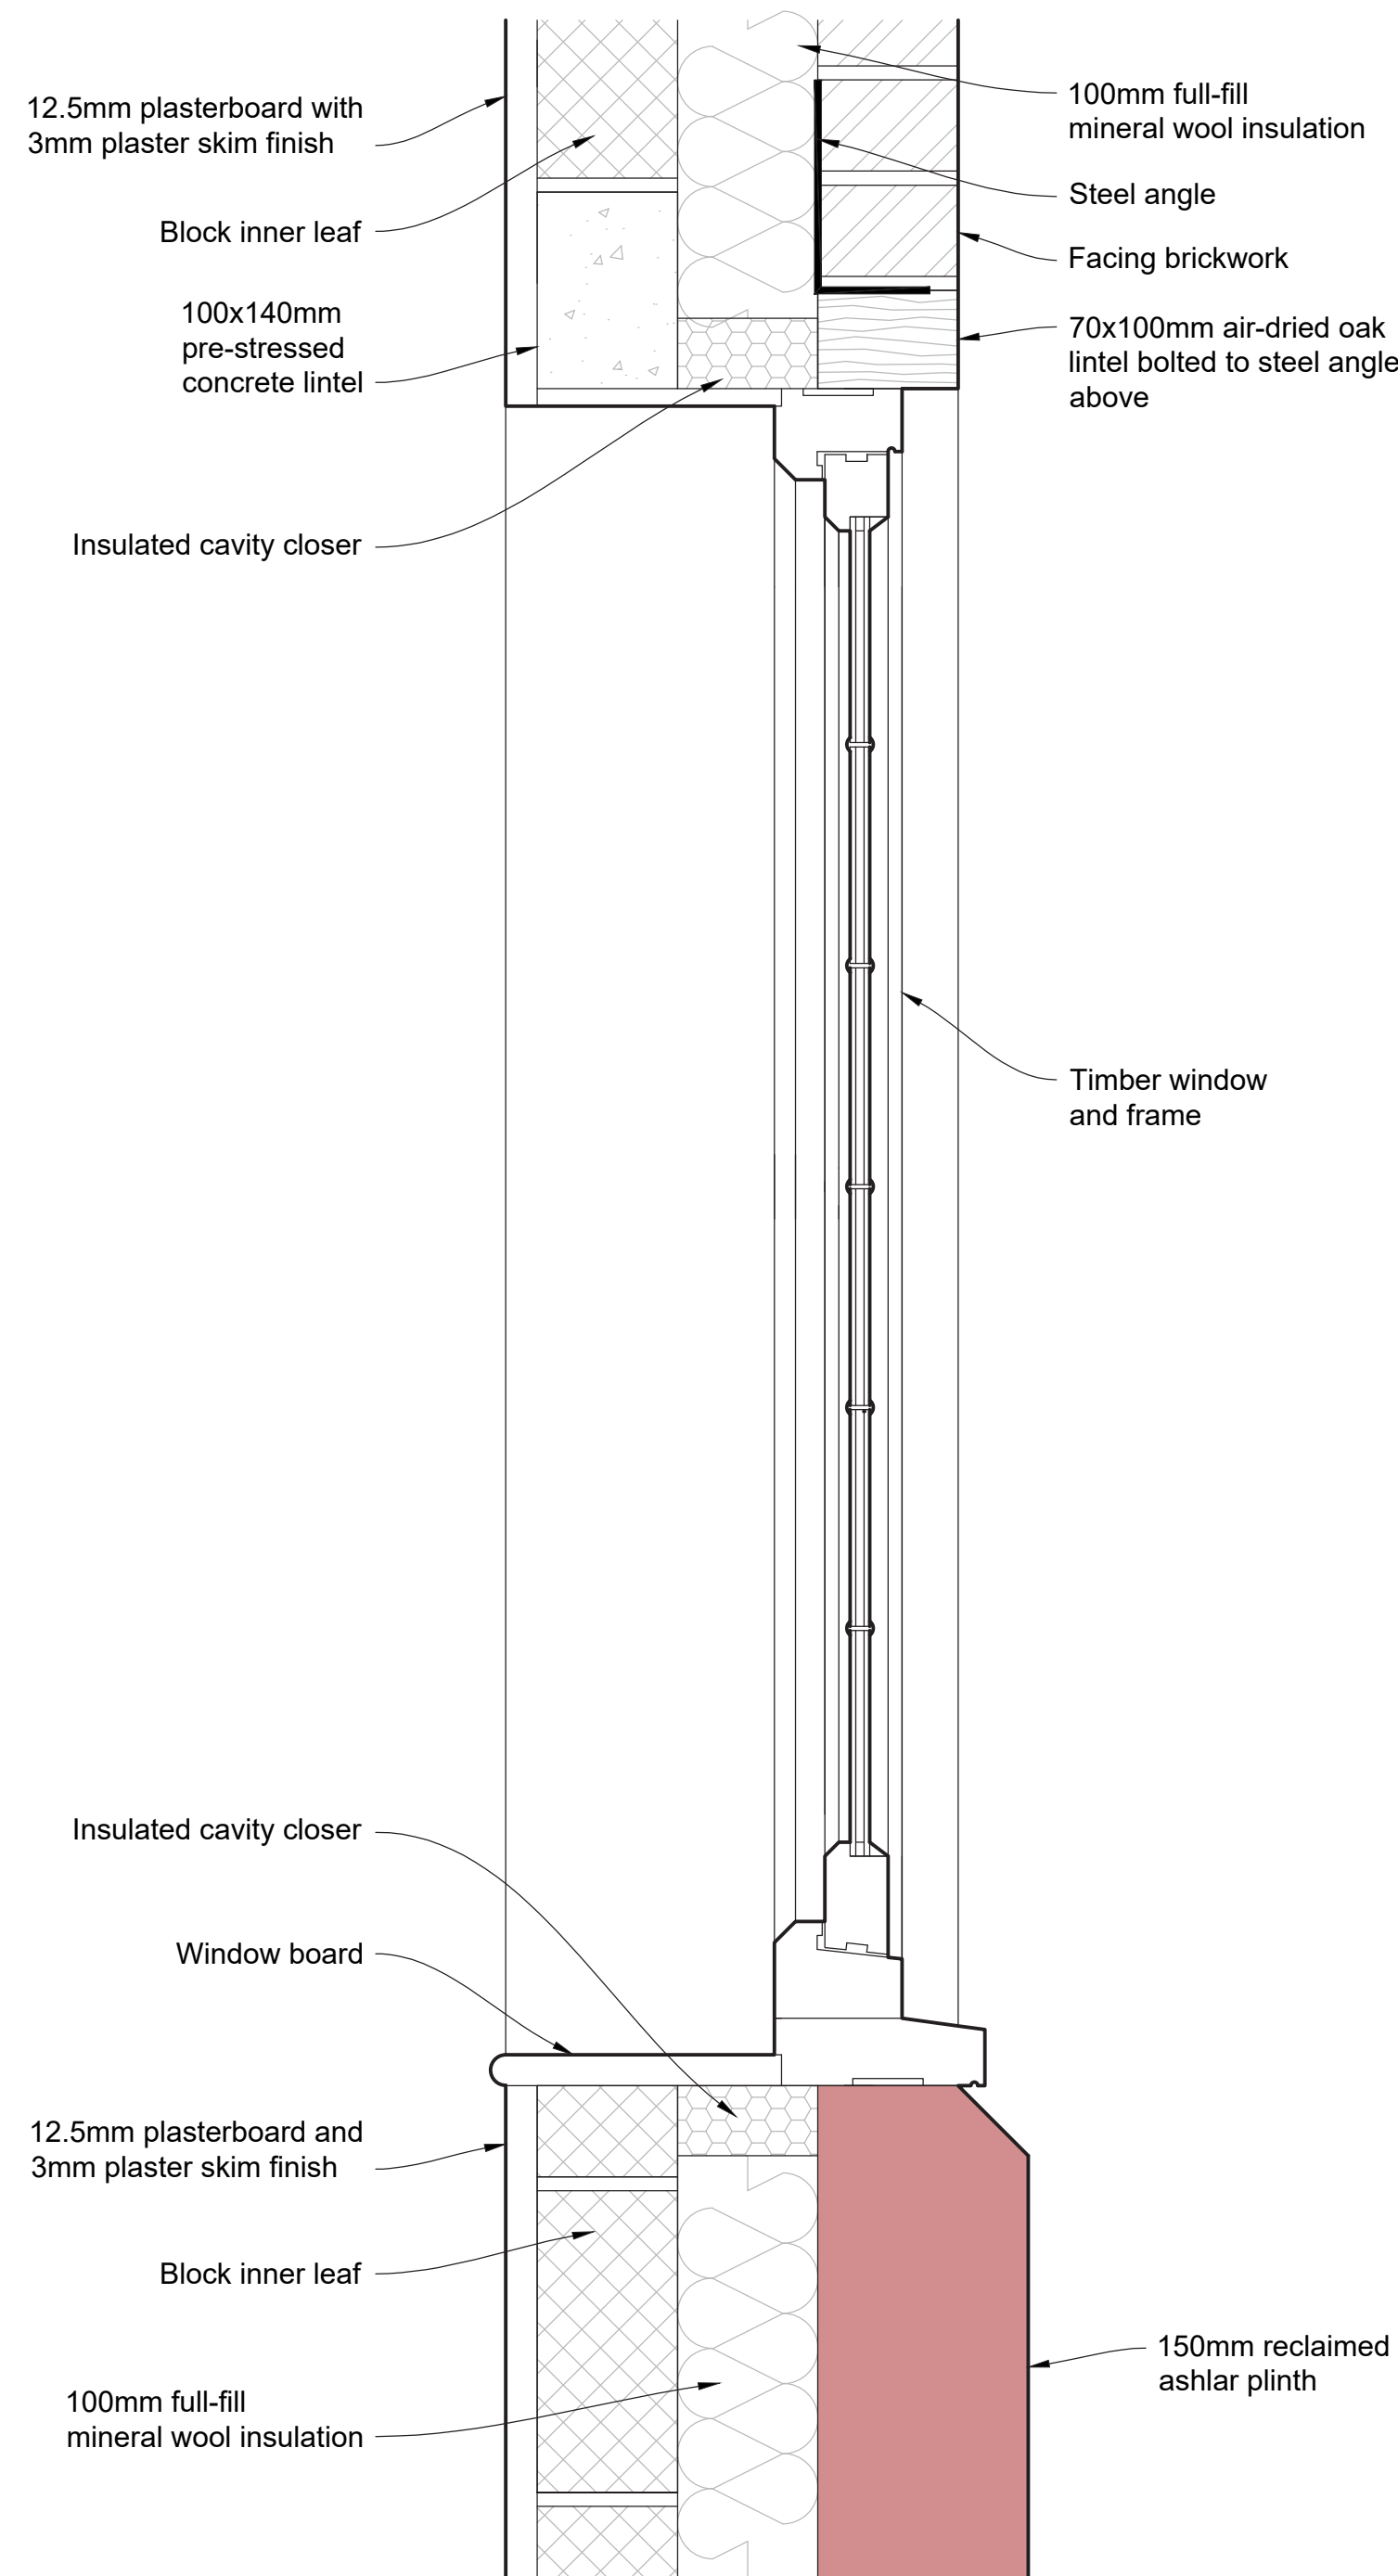

Head and Cill Detail WG4

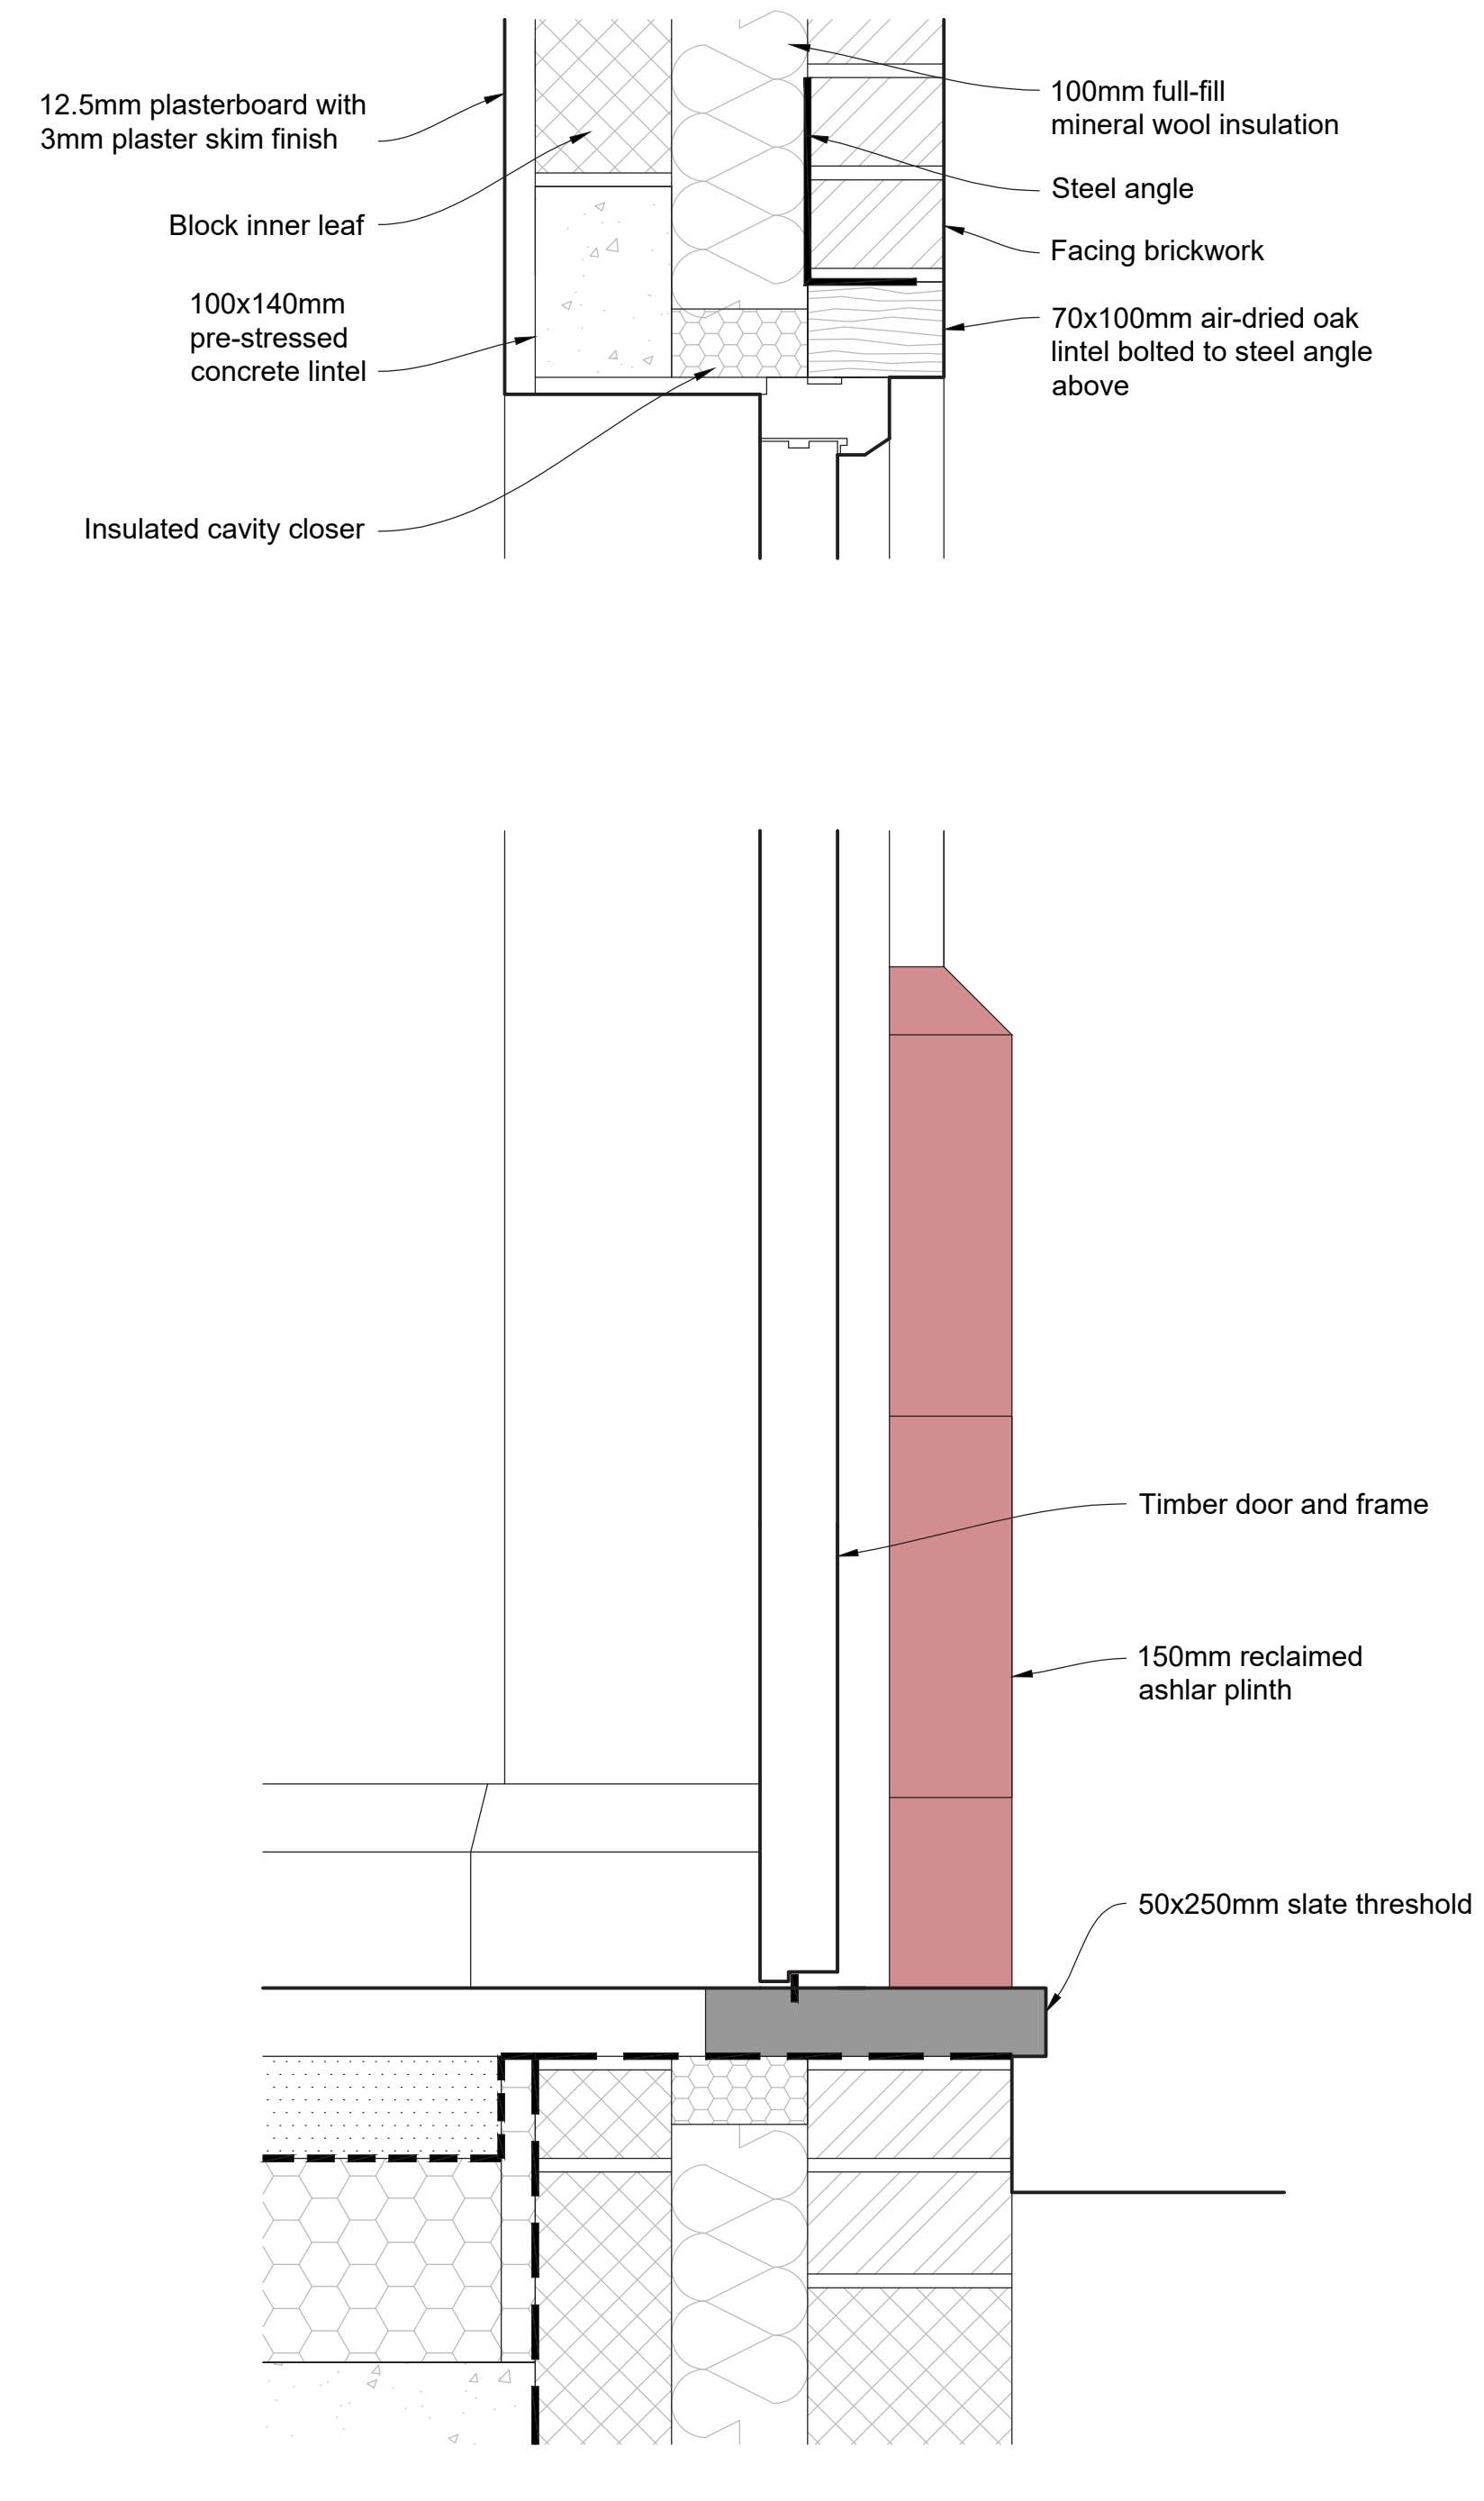

Head and Threshold Detail DG1

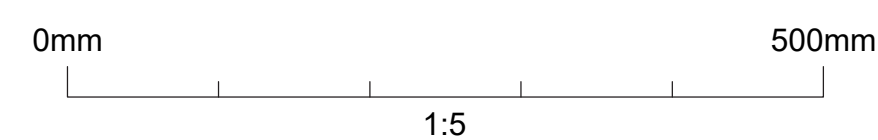

NOTES
 Drawing for planning only
 All measurements to be checked on site

Revision	Description	Date
-	-	-

project
 SIBBERSCOTE MANOR

project no.
 1278

client
 MR AND MRS TURNER

drawing
 PROPOSED HEADS AND CILLS
 DETAILS

drawing no. **revision**
18 **-**

status
 PLANNING

scale **date**
 1:5@A1 01.12.23

drawn by
 GM/AB

MOSS. CO. LLP.
 BROOKGATE HALL - PLEALEY - SHREWSBURY - SY5 0UY
 Tel: 01743 588230
 E-mail: info@mosscompany.co.uk